

3 DAYS BEFORE DIGGING IN
SOUTH CAROLINA
CALL 811
Palmetto Utility Protection Service





Chao & Associates, Inc.
Civil - Structural - Survey
7 Clusters Court
Columbia, SC 29210
Voice: (803) 772-8420
Fax: (803) 772-9120
Email: consult@chaoinc.com



Sanitary Sewer Service Profile
Pinewood Lake Phase 2A (CPS17074)
Prepared For:
Richland County
Near Hopkins, South Carolina

Drawn: HMC Checked: GAL
Revised:
File: 399935PH2A.dwg Project No.: 399935D

C5.1
Sheet Number
August 11, 2017
Date

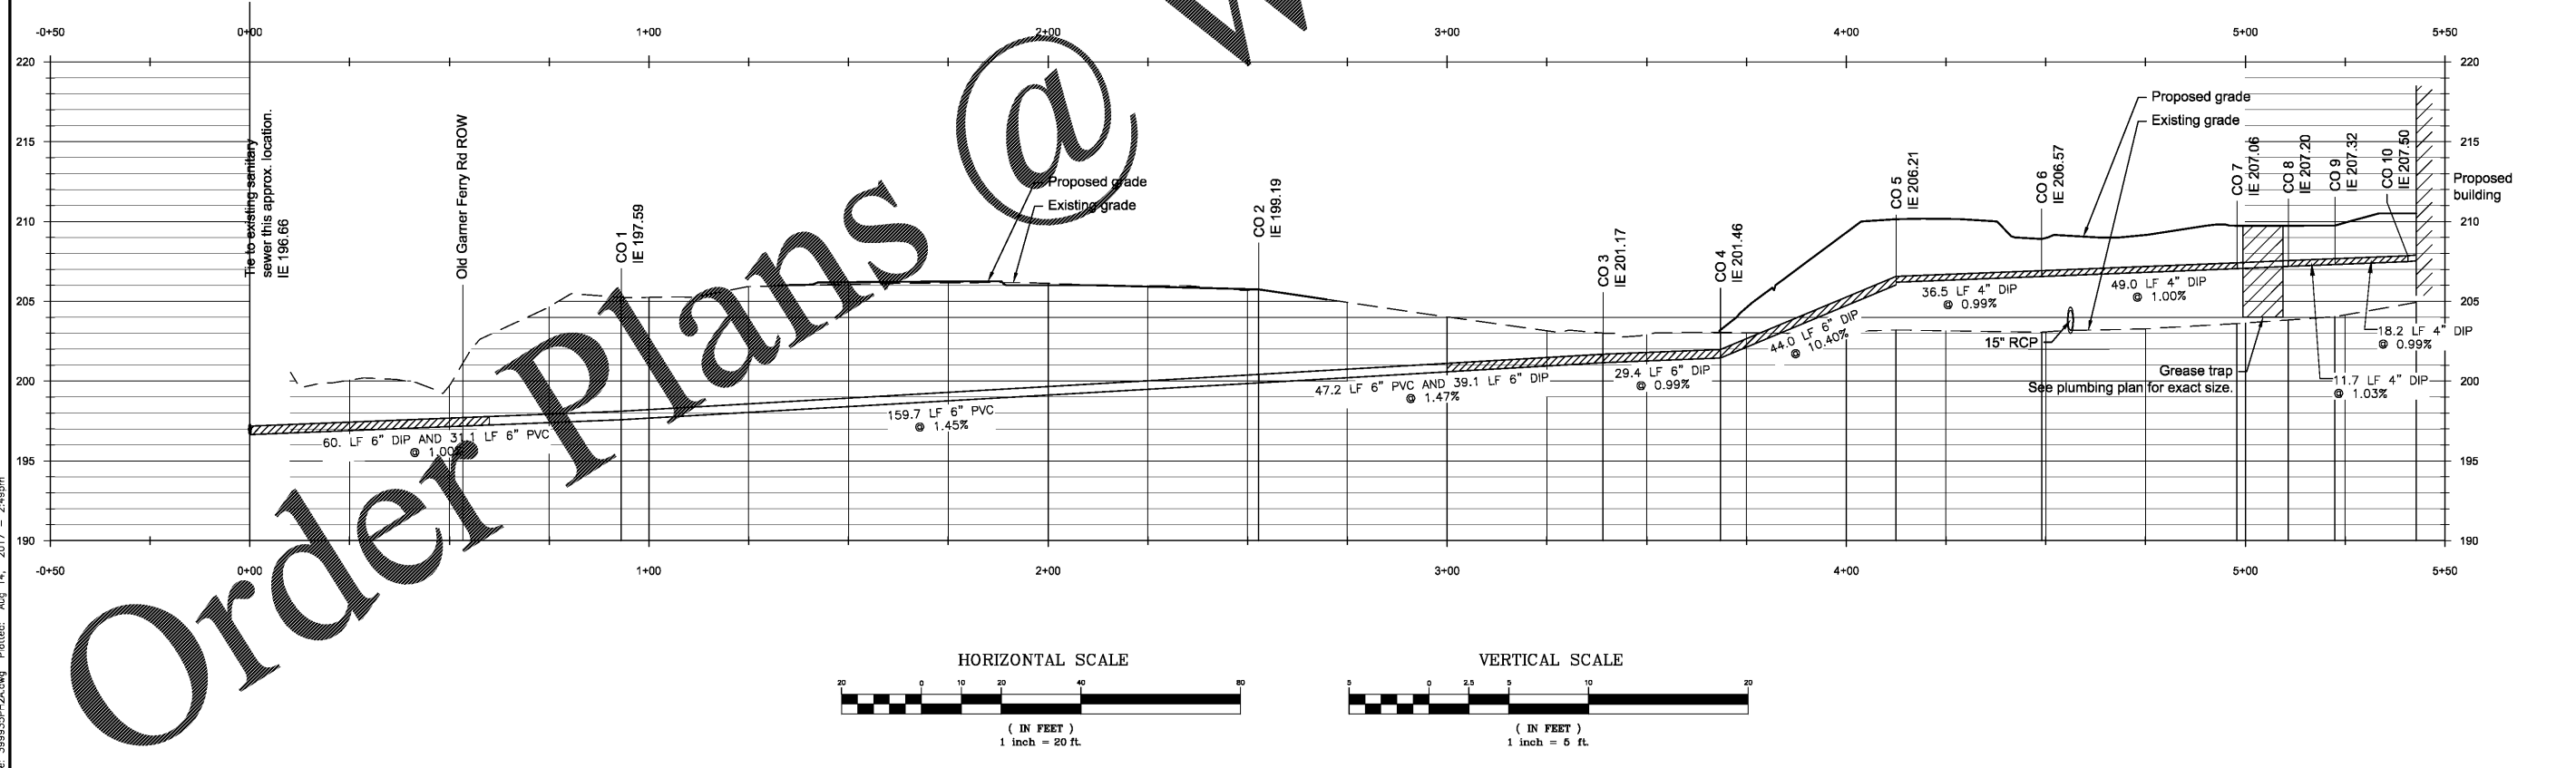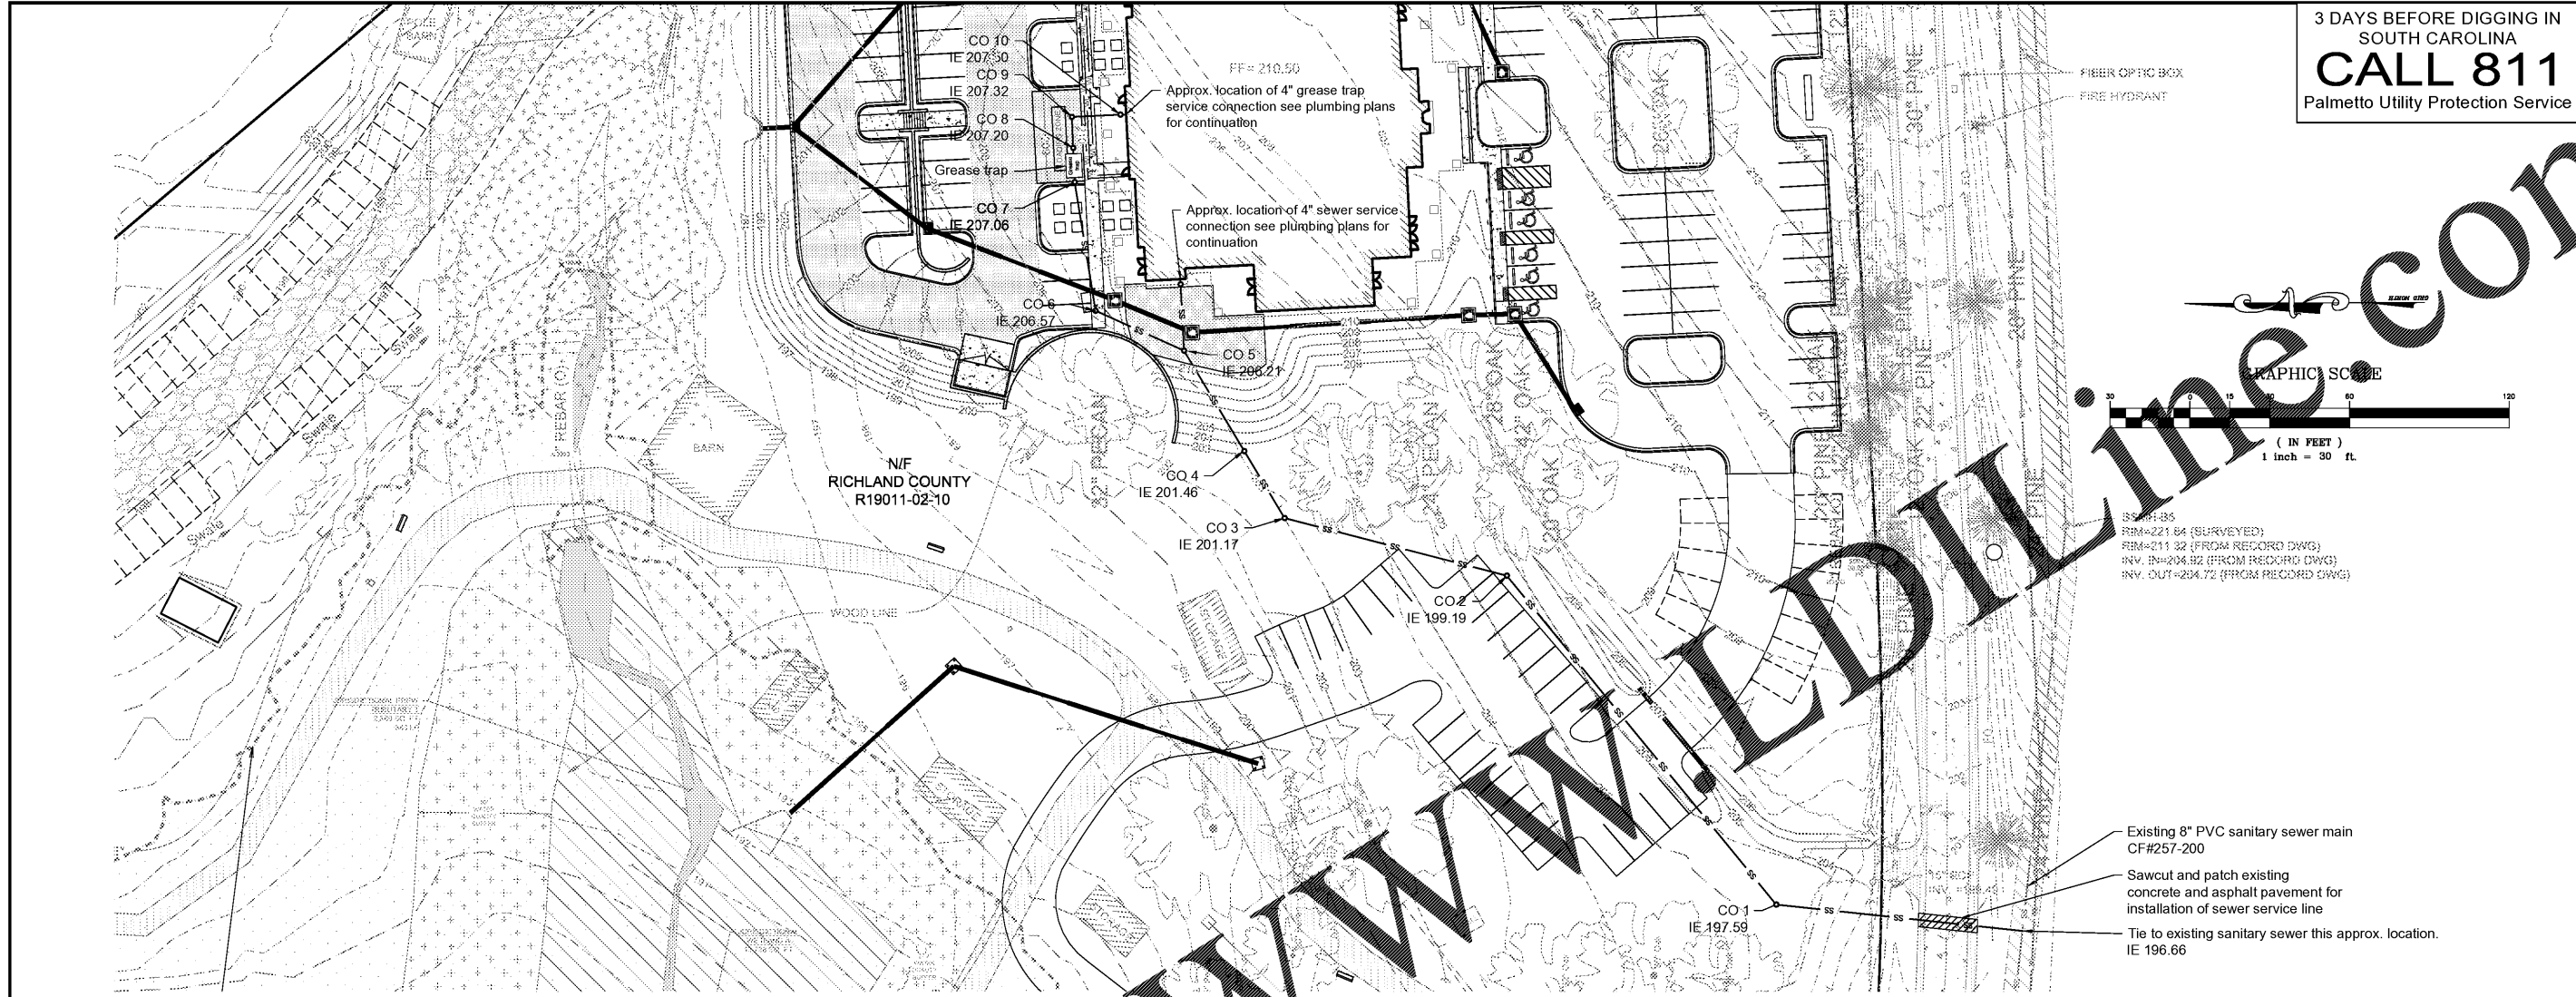

Drawing file: 399935PH2A.dwg Plotter: Aug 14, 2017 - 2:48pm

Order Plans @