



LEGEND	
	FIRE HYDRANT
	WATER VALVE
	WATER METER
	GAS VALVE
	SANITARY SEWER MANHOLE
	CLEANOUT (CO)
	NATURAL GAS LINE
	SANITARY SEWER LINE (MATERIAL UNKNOWN)
	WATER LINE
	FENCE
	OVERHEAD ELECTRIC
	UNDERGROUND TELEPHONE
	UNDERGROUND FIBER OPTIC LINE
	UNDERGROUND CABLE TV
	CONC. CURB & GUTTER
	YARD INLET (YI)
	JUNCTION BOX (JB)
	DROP INLET (DI)
	CURB INLET (CI)
	STORM DRAIN PIPE
	CONCRETE SIDEWALK
	POWER POLE & GUY LIGHT POLE
	ELEC BOX
	TELEPHONE PED
	A/C 2 X 2 PAD
	REMOVE TREE

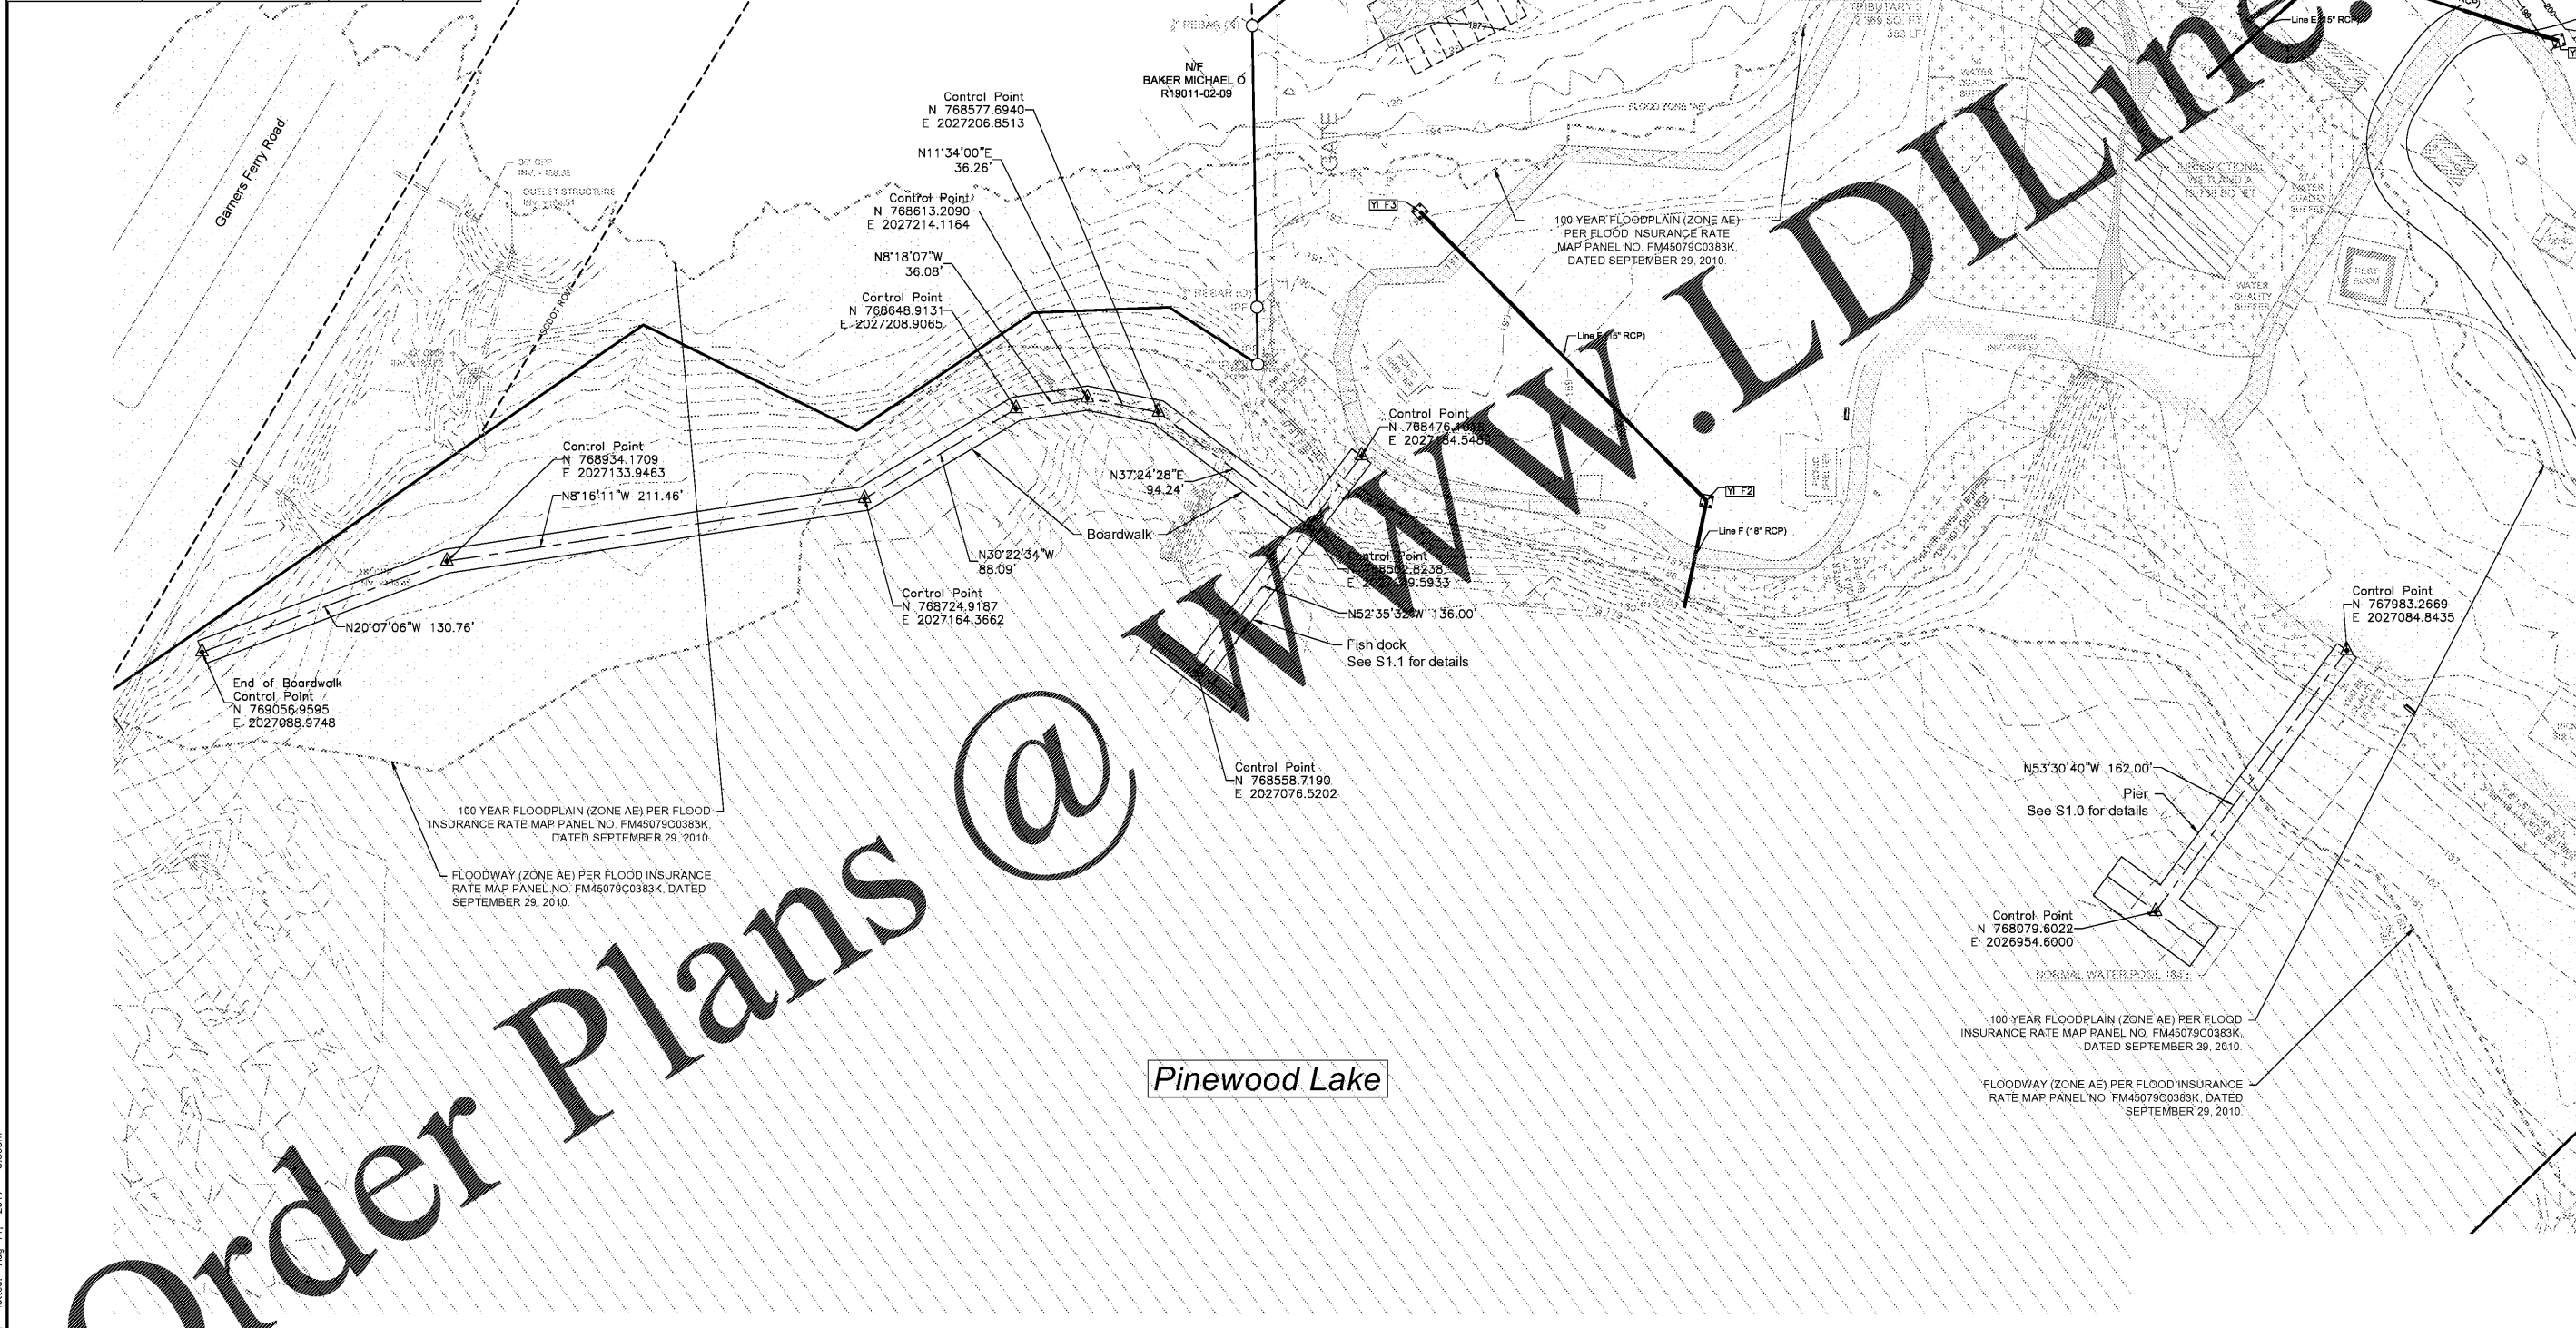

3 DAYS BEFORE DIGGING IN
SOUTH CAROLINA
CALL 811
Palmetto Utility Protection Service

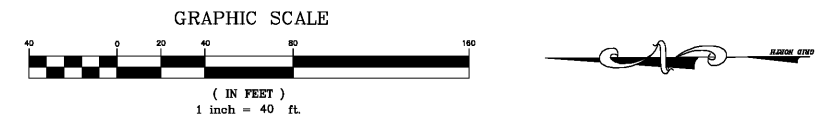

Drawing File: 399935PH2A.dwg Plot Date: Aug 11, 2017 - 3:38pm

Chao & Associates, Inc.
Civil - Structural - Survey
7 Clusters Court
Columbia, SC 29210
Voice: (803) 772-8420
Fax: (803) 772-9120
Email: consult@chaoinc.com

Boardwalk, Fishing Dock, and Pier Plan
Pinewood Lake Phase 2
Prepared For:
Richland County
Near Hopkins, South Carolina

Drawn: HMC Checked: GAL
Revised:
File: 399935PH2A.dwg Project No.: 399935D

C6.0
Sheet Number
August 11, 2017
Date