


Aug 14, 2017 - 10:03am \\PALMTR0\c\mccat\Active Projects on Maple\N-S Projects\Pinewood Lake Community Center\Rose08.DWG.17.dwg

PLANT LIST

ABBR.	BOTANICAL NAME	COMMON NAME	MINIMUM				COMMENTS	QTY.	
			CALIPER	SPREAD	HEIGHT	BALL DIA. NO. CANES			
ACER	ACER RUBRUM 'OCTOBER GLORY'	OCTOBER GLORY' RED MAPLE	2"	6'	12'-14'	42"	1	SPECIMEN	15
CERC	CERCIS CANADENSIS	EASTERN REDBUD	2"	6'	6'	20"	1	SPECIMEN	6
LASI M	LASERSTROEMIA 'MUSKOGEE'	'MUSKOGEE' CRAWFMYRTLE	1" EA.	4'-6'	10'-12'	28"	3 MIN	MATCHING, SPECIMEN	6
LASI N	LASERSTROEMIA 'NATCHEZ'	'NATCHEZ' CRAWFMYRTLE	1" EA.	6'	8'-10'	24"	3 MIN	MATCHING, SPECIMEN	3
LIRI T	LIRIODENDRON TULIPIFERA	TULIP POPLAR	3"	6'	12'-14'	32"	1		1
QUER N	QUERCUS NUTTALLI	NUTTALL OAK	3"	6'	12'-14'	32"	1	MATCHING, SPECIMEN	2
QUER V	QUERCUS VIRGINIANA	LIVE OAK	4"	6'	14'-16'	32"	1		1

NOTES:
 1. ALL POWER LINES WERE CHANGED TO UNDERGROUND SERVICE.
 2. ALL PLANTING SHALL BE MECHANICALLY IRRIGATED.

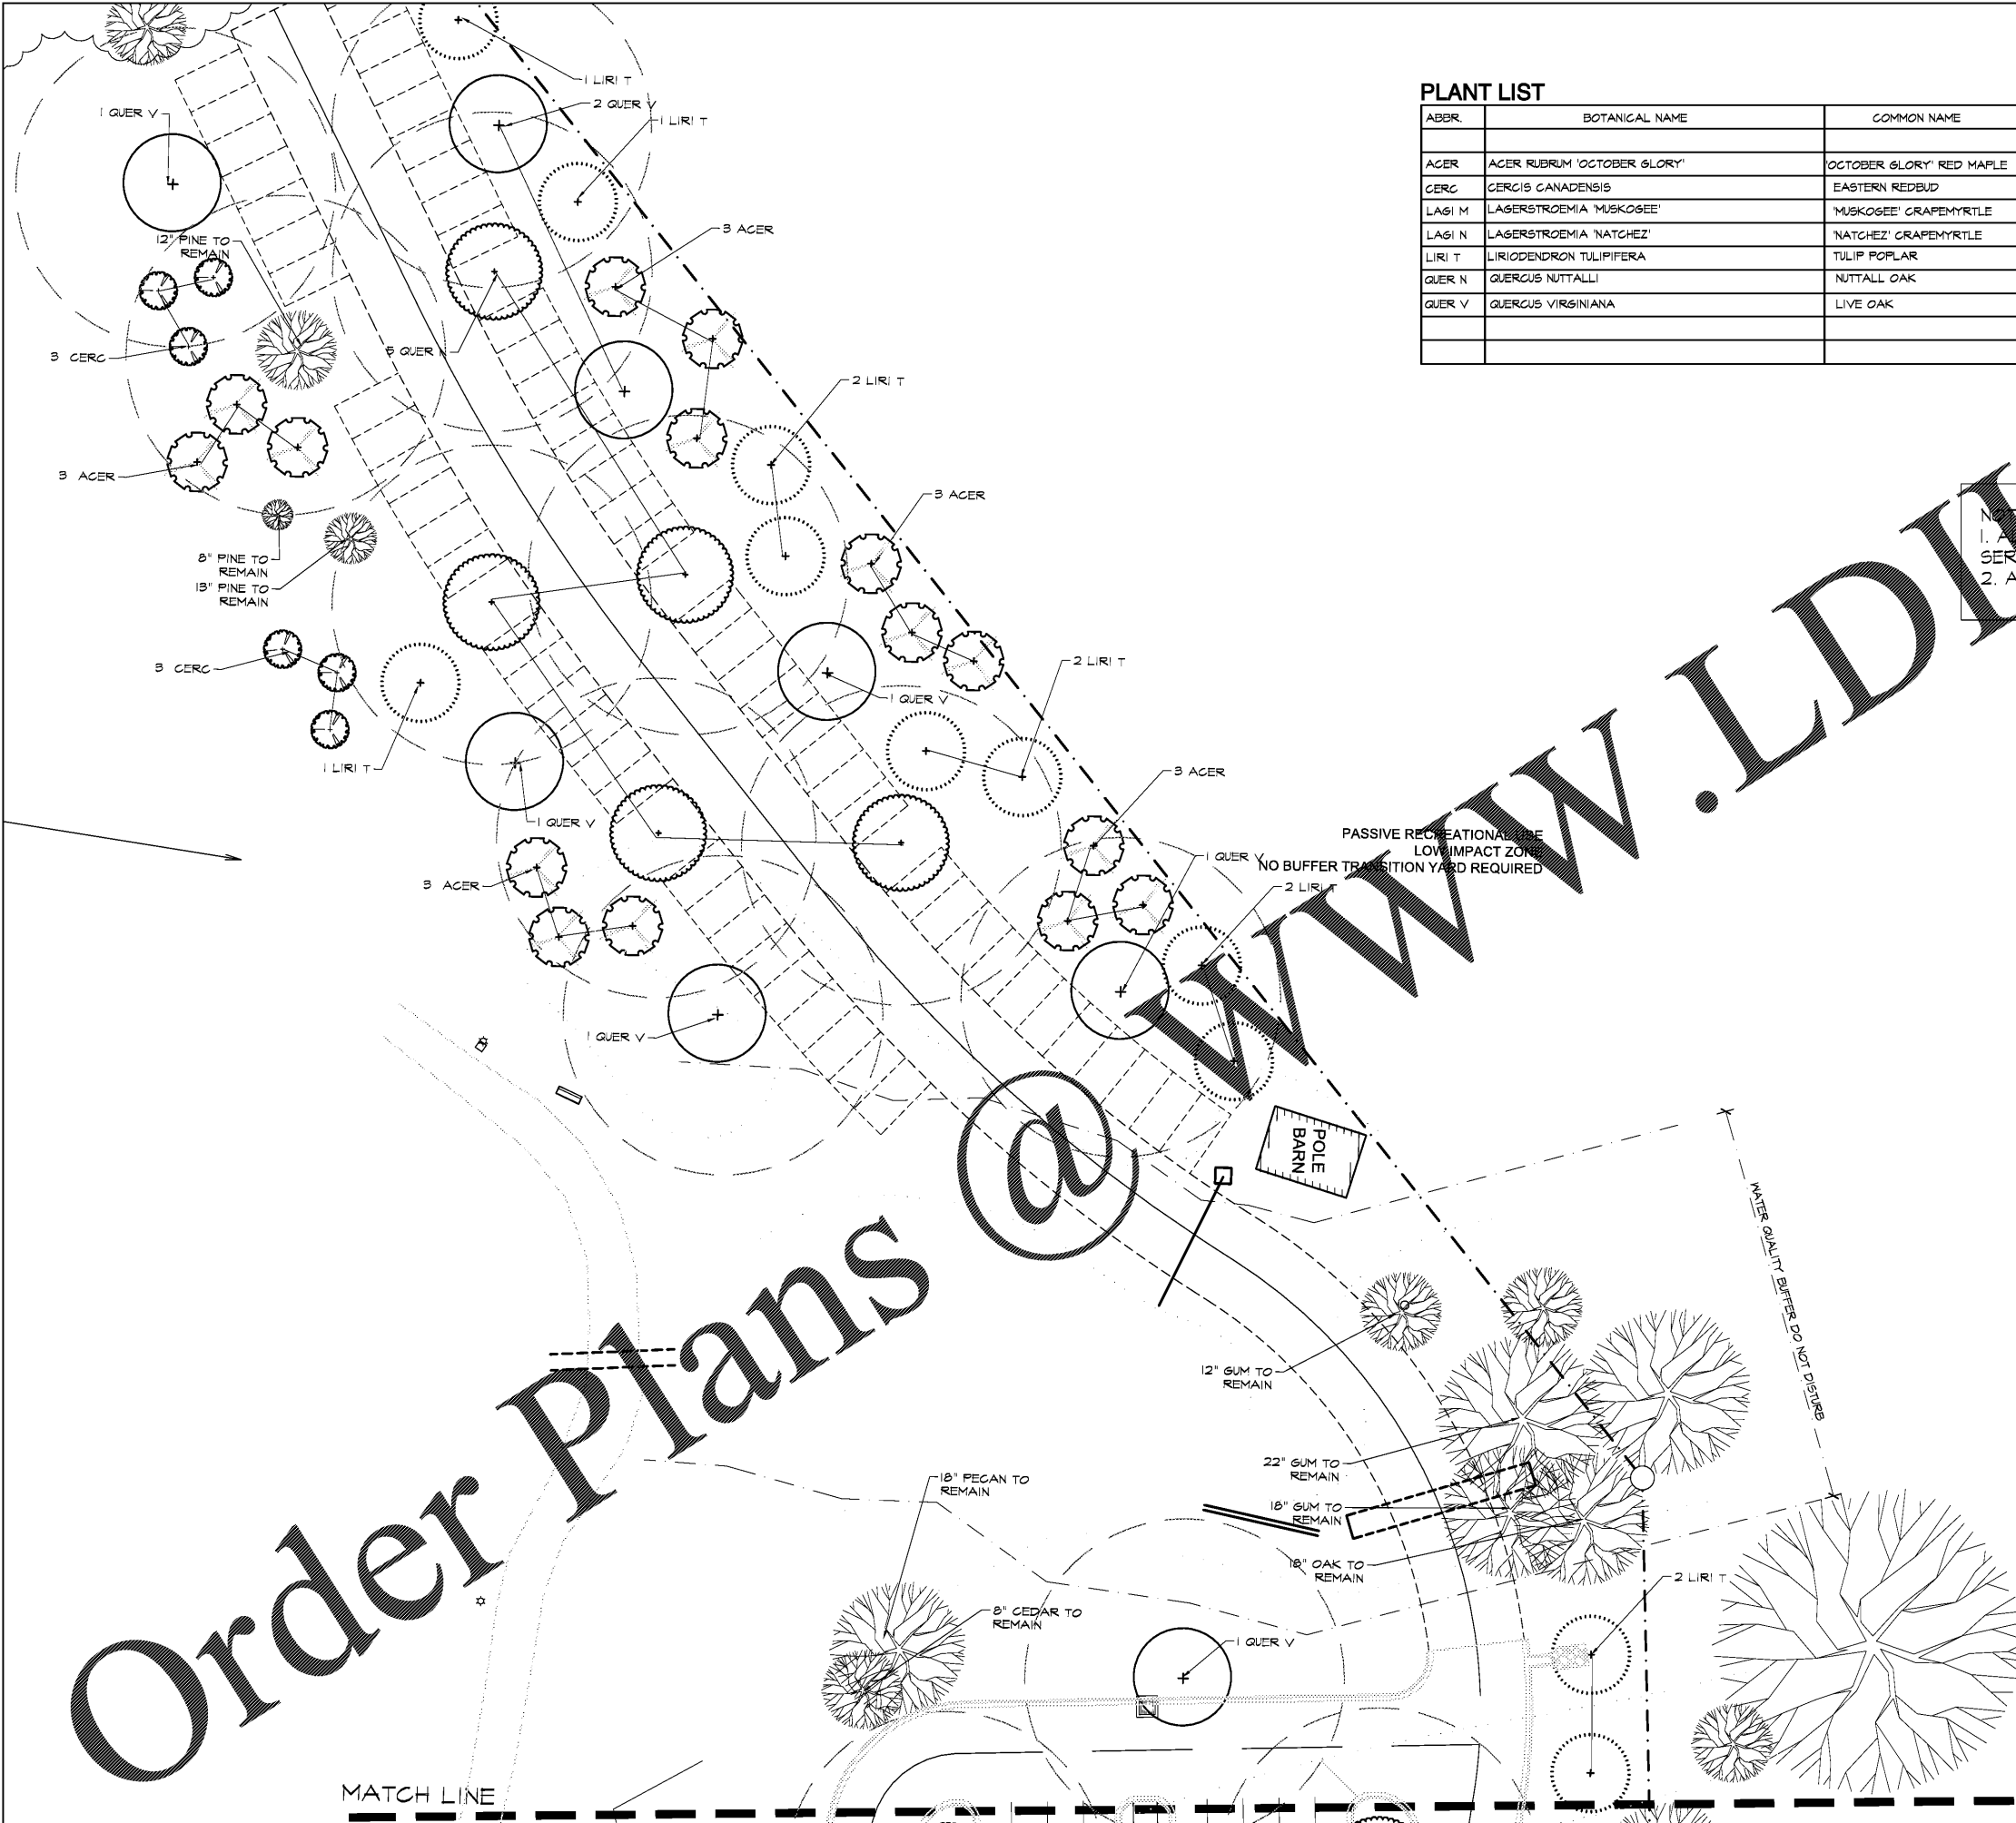

Order Plans @

WWW.LDLINE.COM


Revisions	
Date	



GRIMALL & ASSOCIATES
 COTTERILL
 LANDSCAPE ARCHITECTS & LAND PLANNERS
 600 BELTLINE BOULEVARD COLUMBIA, SC 29205 (803)738-9525

PINEWOOD LAKE PHASE TWO
 PLANTING PLAN 2 OF 2 & PLANT LIST

PRELIMINARY
 NOT FOR CONSTRUCTION

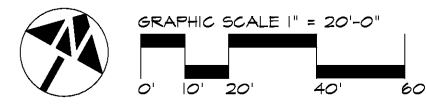

Drawn by: TGV
 Checked by: MDG
 Date: 8.08.17
 Drawing No. L.4
 Sheet No. 2 OF 4