


Drawing File: 399935D-17S-BLDG.dwg Plotted: Aug 25, 2017 - 11:57:06m

Order Plans @ WWW.YDLLine.com

8" load-bearing CMU w/ #7 @ 24" o. c. U.N.O.

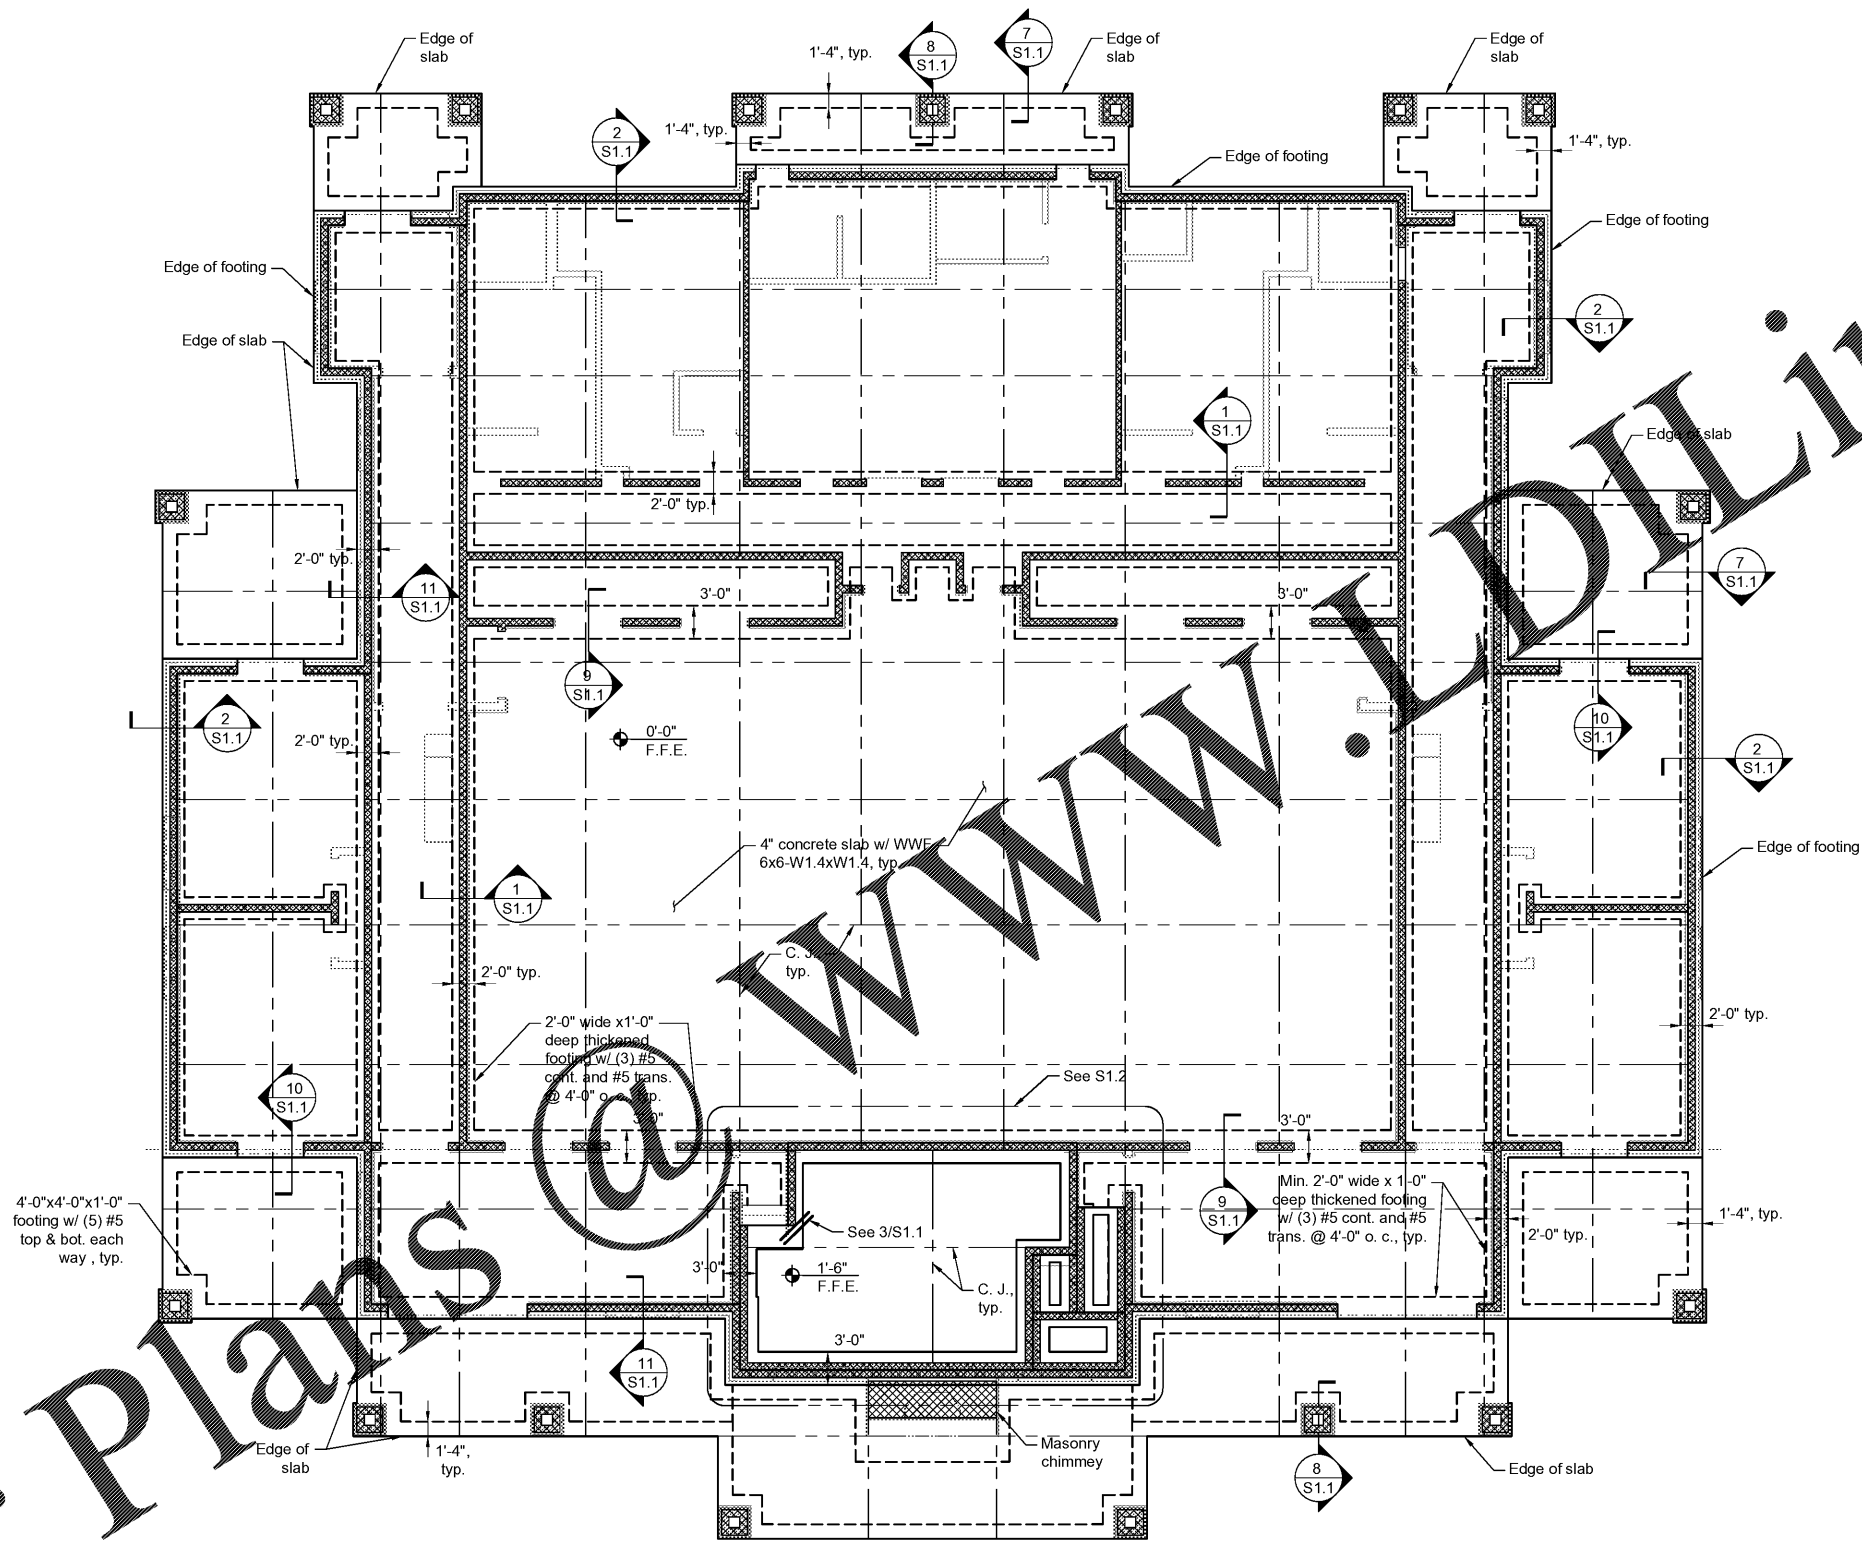

Foundation and Slab Plan
Scale: 1/8" = 1'-0"



Chao & Associates, Inc.
Civil - Structural - Survey
7 Clusters Court
Columbia, SC 29210
Voice: (803) 772-8420
Fax: (803) 772-9120
Email: consult@chaoinc.com



Foundation and Slab Plan
Pinewood Community Building
Richland County
Old Garners Ferry Road
Columbia, SC 29209

Checked:	
Drawn:	
Revised:	
File: 399935D-17S-BLDG.dwg	Project No.: 399935D

S1.0
Sheet Number
8/25/2017
Date