



REFER TO STRUCTURAL DRAWINGS FOR ADDITIONAL INFORMATION

1 BUILDING SECTION
a3.1 Scale: 1/8" = 1' - 0"

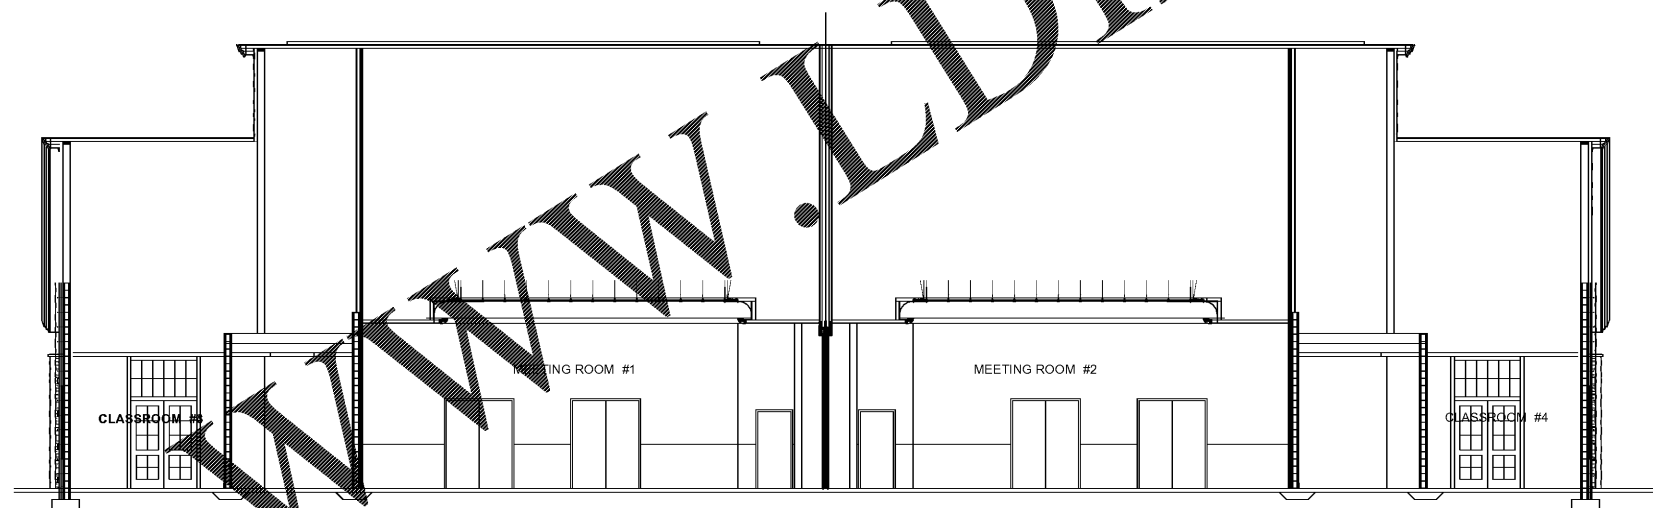

REFER TO STRUCTURAL DRAWINGS FOR ADDITIONAL INFORMATION

2 BUILDING SECTION
a3.1 Scale: 1/8" = 1' - 0"

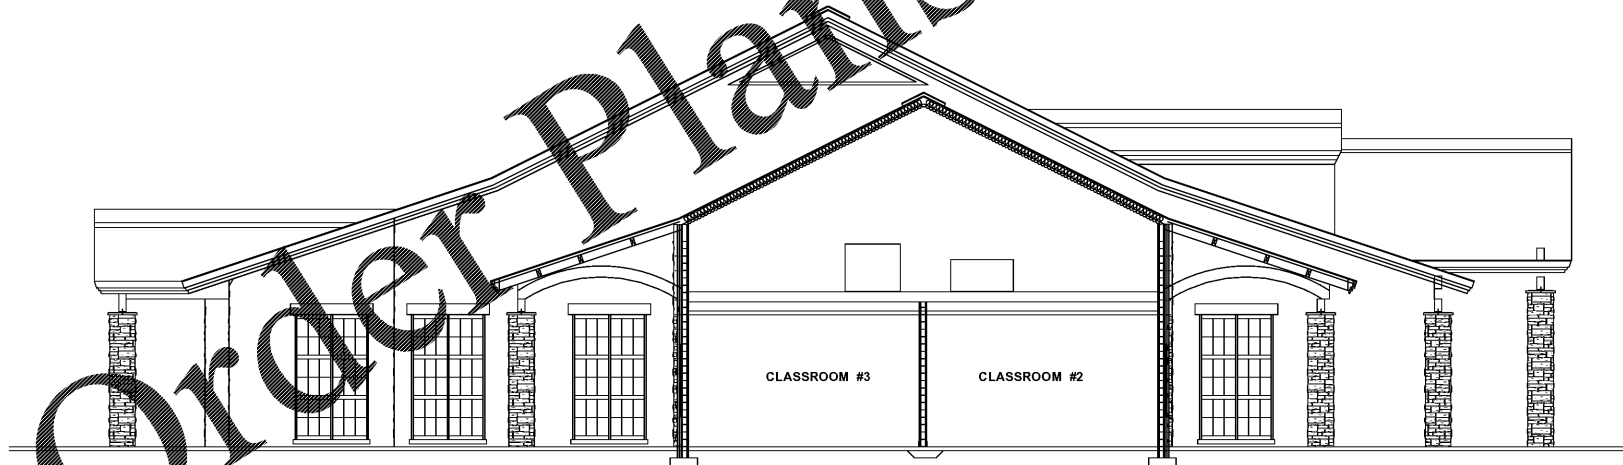

REFER TO STRUCTURAL DRAWINGS FOR ADDITIONAL INFORMATION

3 BUILDING SECTION
a3.1 Scale: 1/8" = 1' - 0"

File date: 8/22/2017

Construction Documents



McCreary/Snow Architects, PA
Architects and Planners
2210 Dewey Street (29205)
Richland County, South Carolina 29211
803.777.8267
cm@msaarchi.net

Building Sections
Pinewood Community Bldg.
Richland County
Old Garners Ferry Road
Columbia, SC 29209

Drawn: -	Checked: -
Revised: -	
File: -	Project No. - #####

a3.1
Sheet Number
AUGUST 22, 2017
Date