



**1 BUILDING SECTION**  
a3.2 Scale: 1/8" = 1' - 0"

REFER TO STRUCTURAL DRAWINGS FOR ADDITIONAL INFORMATION

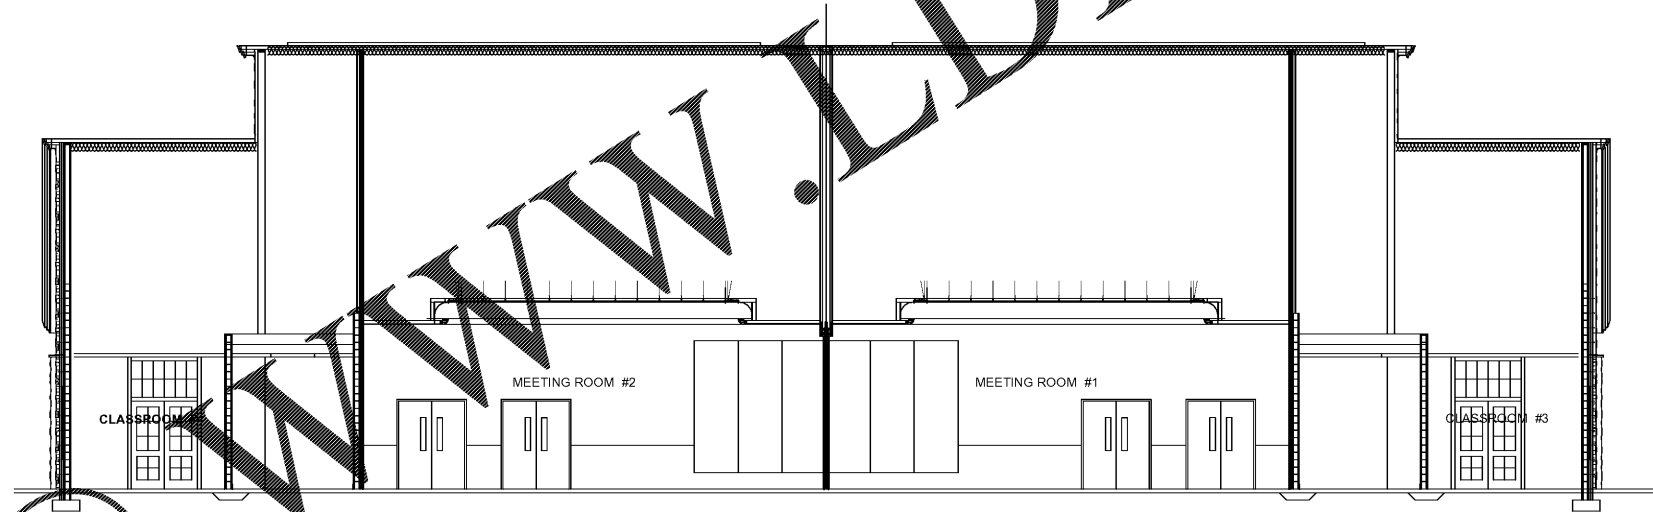

**2 BUILDING SECTION**  
a3.2 Scale: 1/8" = 1' - 0"

REFER TO STRUCTURAL DRAWINGS FOR ADDITIONAL INFORMATION

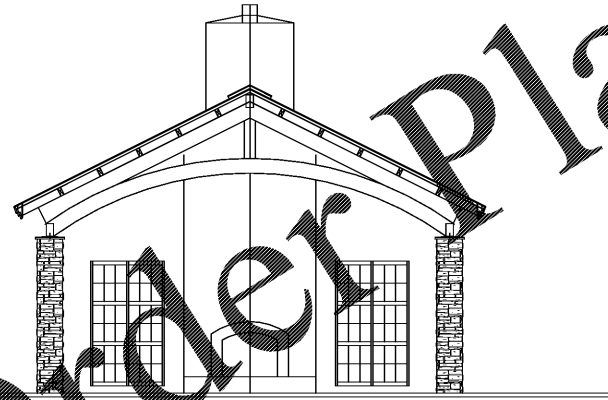

**3 BUILDING SECTION**  
a3.2 Scale: 1/8" = 1' - 0"

File date: 8/22/2017

Building Sections  
Pinewood Community Bldg.  
Richland County  
Old Garners Ferry Road  
Columbia, SC 29209

Drawn: -  
Revised: -  
Checked: -  
Project No.: #####  
File: -

**a3.2**

Sheet Number  
AUGUST 22, 2017  
Date



McCreary/Snow Architects, PA  
Architects and Planners  
2210 Bower Street (29209) 29211  
Richland, South Carolina 29209  
803.777.8267  
csnow@msarchi.net

