

McCreary/Snow Architects, PA
 Architects and Planners
 2210 Diverse Street (29203)
 Columbia, South Carolina 29211
 803.771.9267
 csm@msnarch.com


Wall Types
 Pinewood Community Bldg.
 Richland County
 Old Garners Ferry Road
 Columbia, SC 29209

Checked: -
 Drawn: -
 Revised: -
 Project No.: #####
 File: -


a3.3
 Sheet Number
 AUGUST 22, 2017
 Date

File date: 8/22/2017


Construction Documents

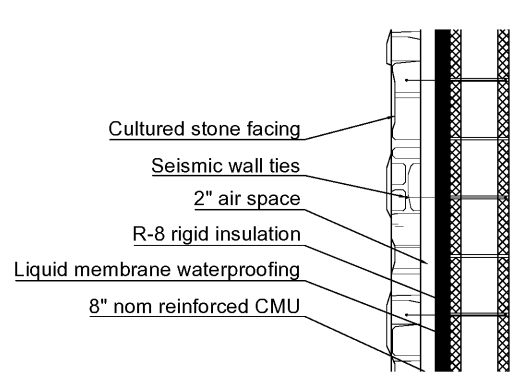


1 TYPICAL EXTERIOR WALL
 a3.2 Scale: 1" = 1'-0"

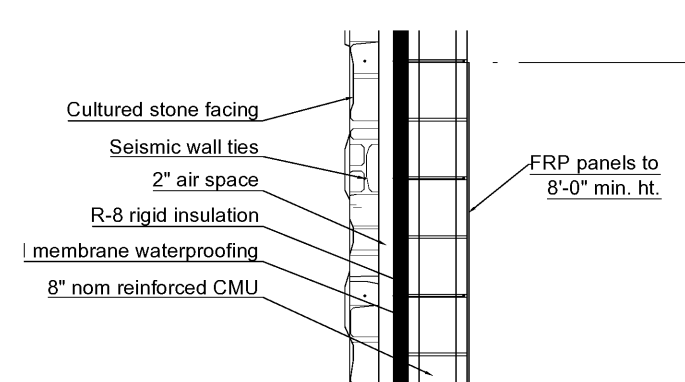


2 KITCHEN EXTERIOR WALL
 a3.2 Scale: 1" = 1'-0"

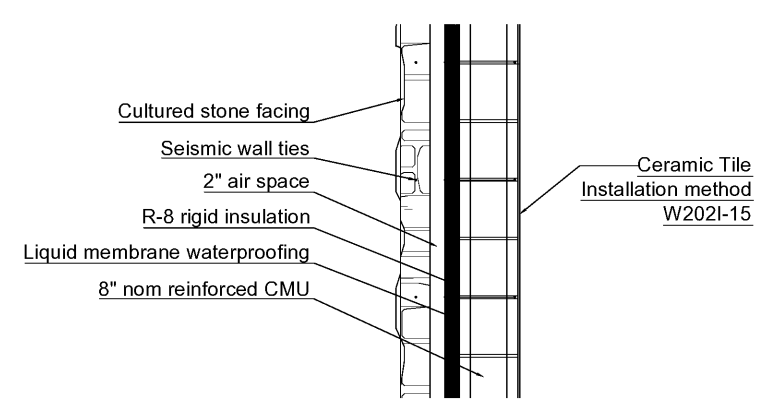


3 RESTROOM EXTERIOR WALL
 a3.2 Scale: 1" = 1'-0"

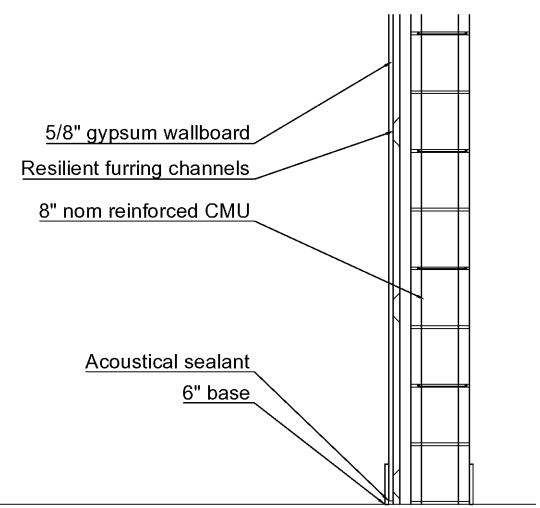


4 MEETING ROOM WALL
 a3.2 Scale: 1" = 1'-0"

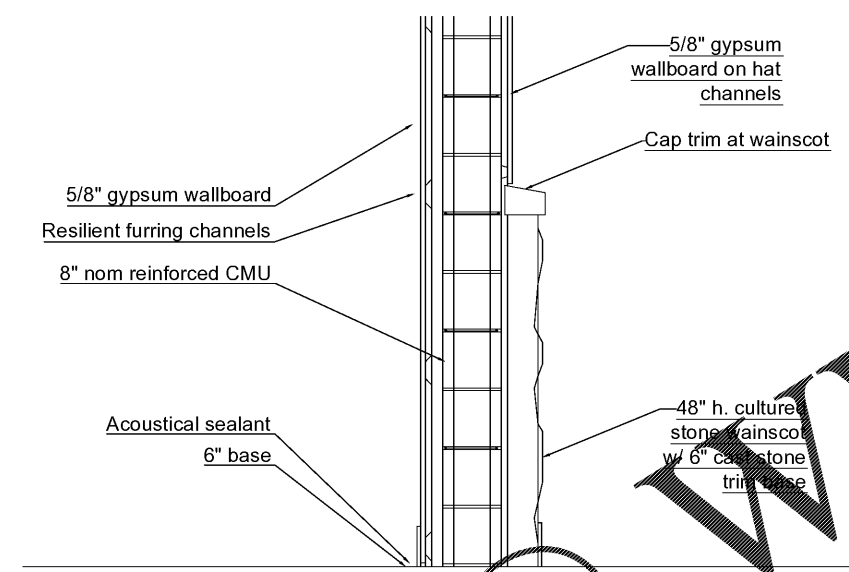


5 MEETING / VESTIBULE WALL
 a3.2 Scale: 1" = 1'-0"

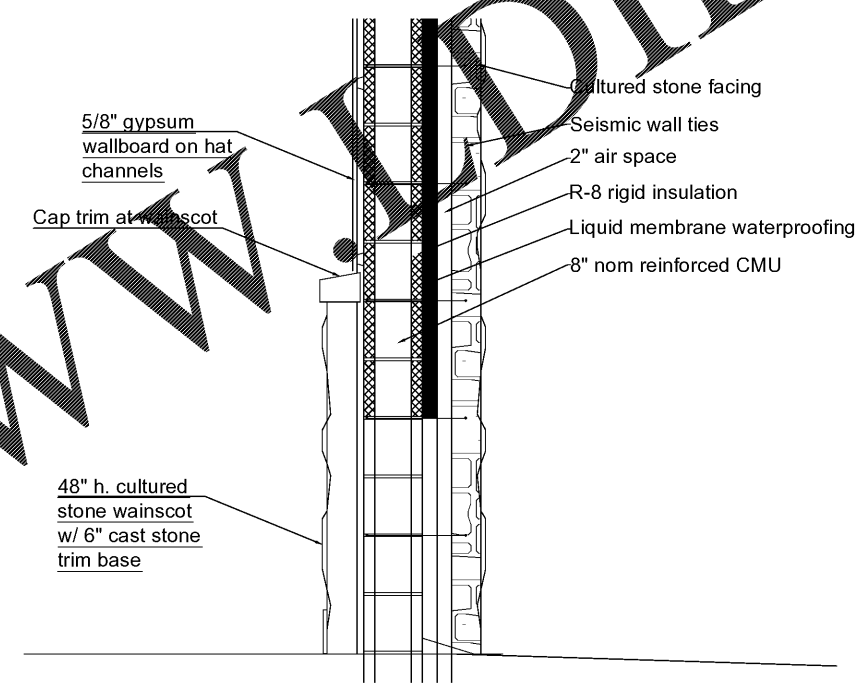

6 VESTIBULE EXTERIOR WALL
 a3.2 Scale: 1" = 1'-0"

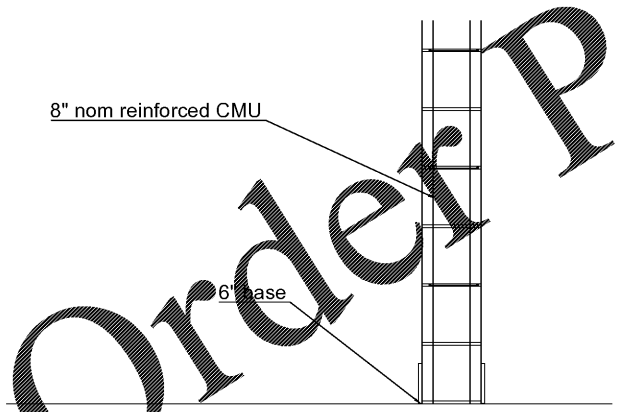

7 TYPICAL INTERIOR CMU WALL
 a3.2 Scale: 1" = 1'-0"

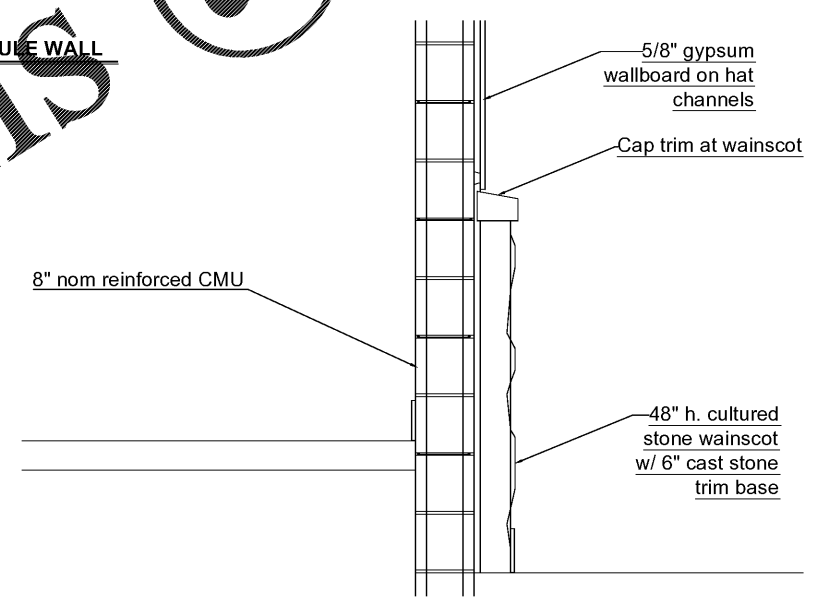

8 VESTIBULE/CLASSROOM
 a3.2 Scale: 1" = 1'-0"

Order Plans @

WWW.ArchLine.com