

McCree/Snow Architects and Planners  
 Architects and Planners  
 2210 Bowers Street (29205)  
 Columbia, South Carolina 29211  
 803.777.8267  
 csn@msnarch.com

Enlarged Plans  
 Pinewood Community Bldg.  
 Richland County  
 Old Garners Ferry Road  
 Columbia, SC 29209

File date: 8/22/2017


Construction Documents

Checked: -  
 Drawn: -  
 Revised: -  
 File: -  
 Project No.: #####


a5.1

Sheet Number  
 AUGUST 22, 2017  
 Date


**1 Interior Elevation**  
 a5.1 Scale: 3/8" = 1' - 0"

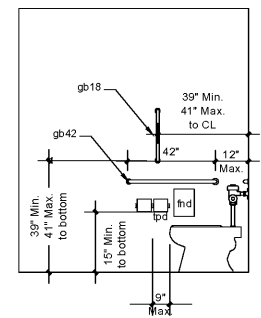


**2 Interior Elevation**  
 a5.1 Scale: 3/8" = 1' - 0"

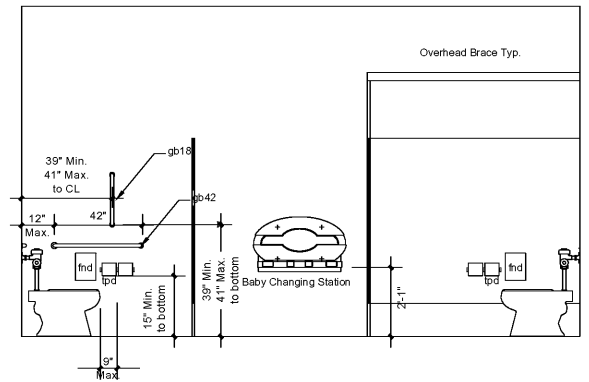


**3 Interior Elevation**  
 a5.1 Scale: 3/8" = 1' - 0"

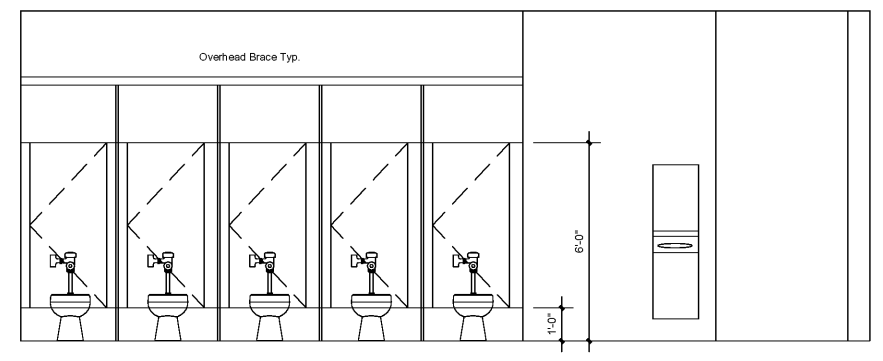


**4 Interior Elevation**  
 a5.1 Scale: 3/8" = 1' - 0"

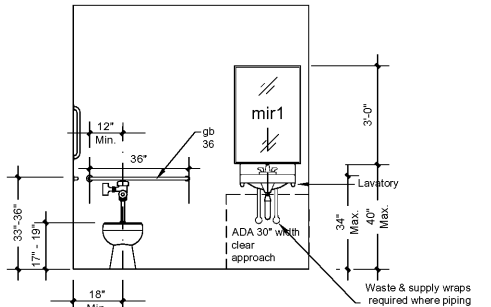


**5 Interior Elevation**  
 a5.1 Scale: 3/8" = 1' - 0"

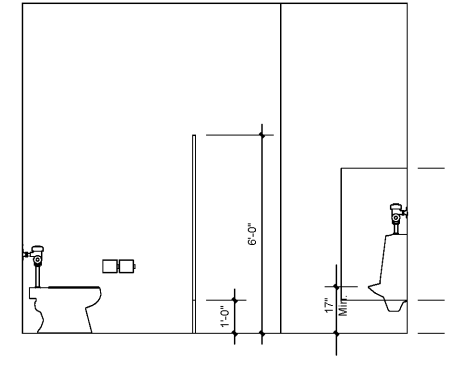


**6 Interior Elevation**  
 a5.1 Scale: 3/8" = 1' - 0"

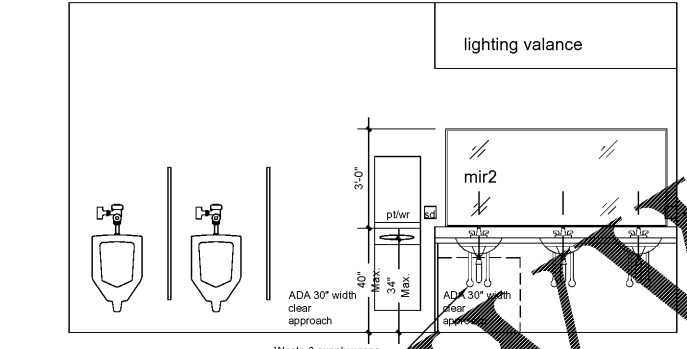



**7 Interior Elevation**  
 a5.1 Scale: 3/8" = 1' - 0"

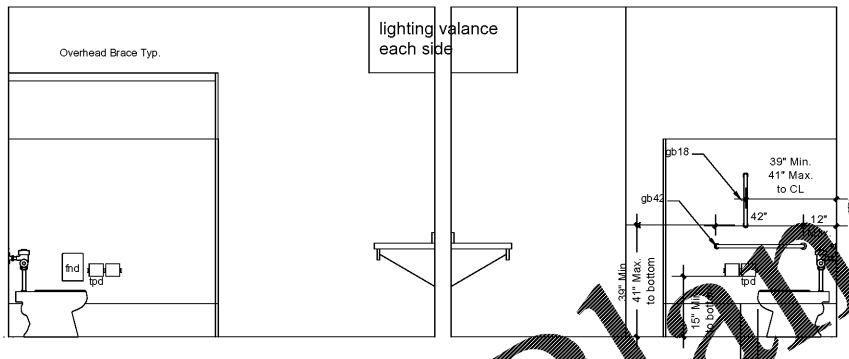

**8 Interior Elevation**  
 a5.1 Scale: 3/8" = 1' - 0"

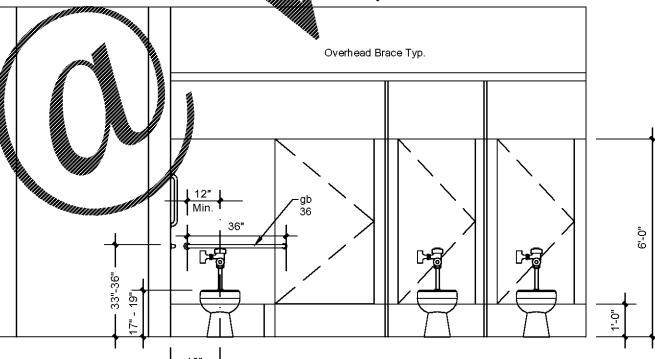

**9 Interior Elevation**  
 a5.1 Scale: 3/8" = 1' - 0"

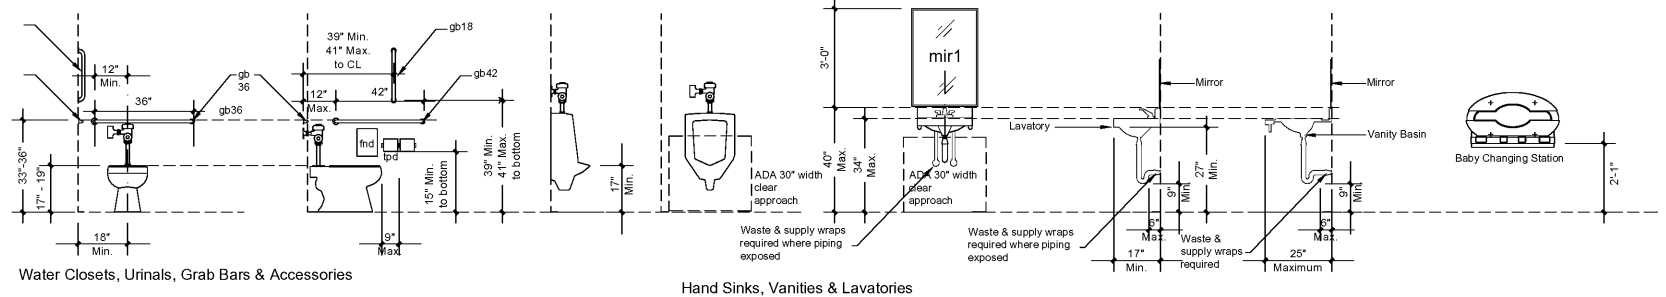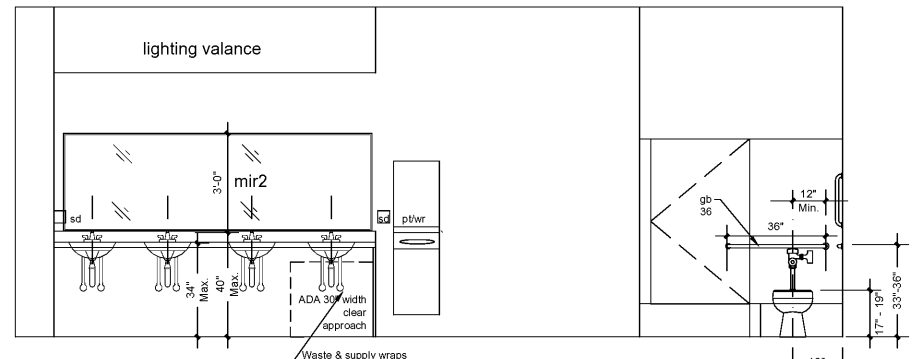

Order Plans

@ WWW.LDILine.com