

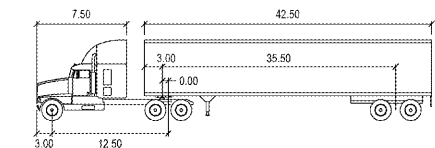



WAWA FOOD MARKET FUEL TRUCK (WB-50) CIRCULATION

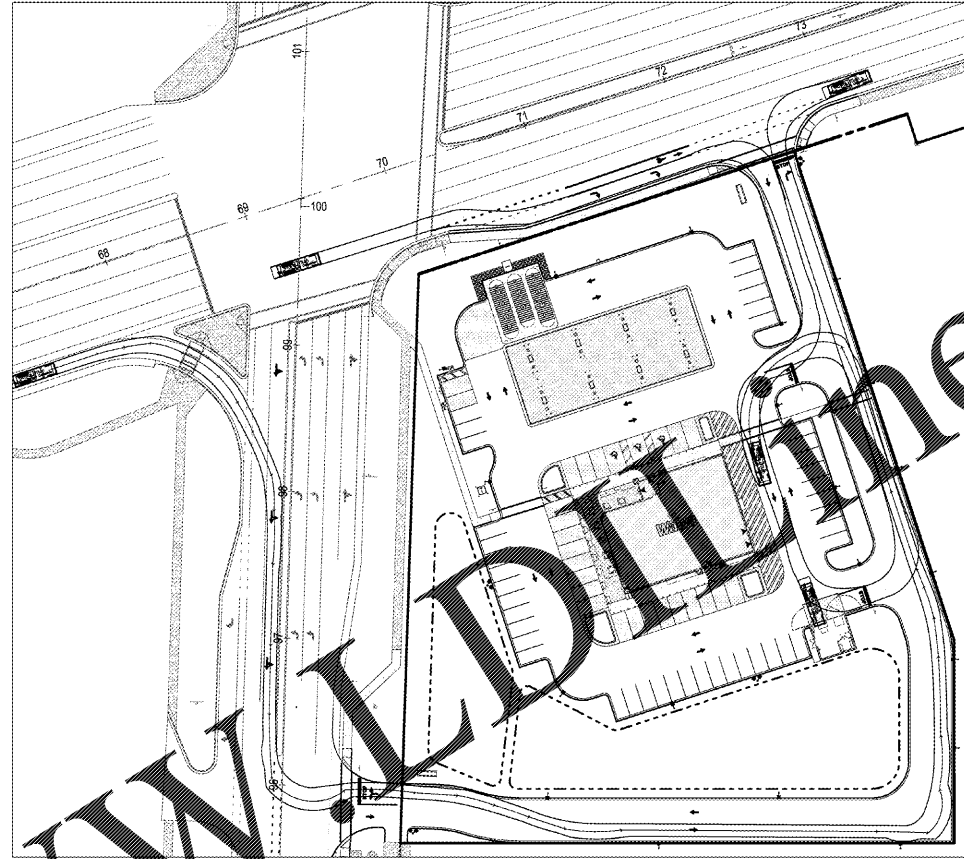

WB-50		feet		
Tractor Width	: 8.00	Lock to Lock Time	: 6.0	
Trailer Width	: 8.50	Steering Angle	: 17.7	
Tractor Track	: 8.00	Articulating Angle	: 70.0	
Trailer Track	: 8.50			

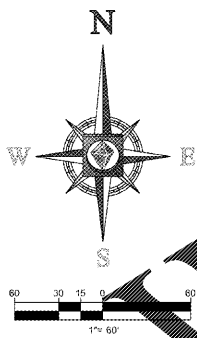


WAWA FOOD MARKET TRASH TRUCK CIRCULATION PLAN

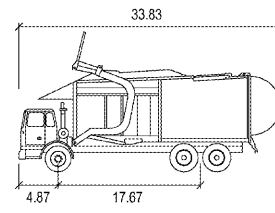


Wayne Titan

Wayne Titan		feet
Width	: 8.46	
Track	: 8.00	
Lock to Lock Time	: 6.0	
Steering Angle	: 45.0	

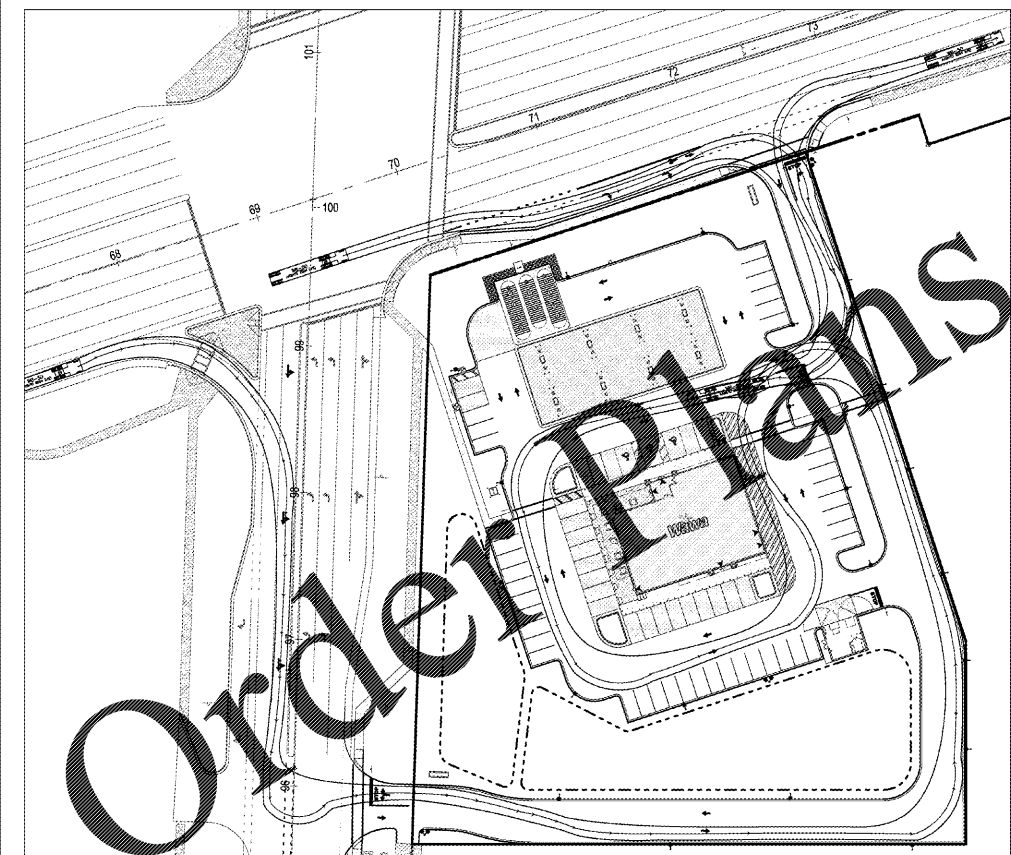


WAWA FOOD MARKET LOADING TRUCK (WB-50) CIRCULATION PLAN


@

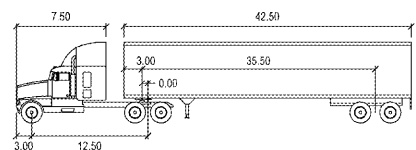

WB-50		feet		
Tractor Width	: 8.00	Lock to Lock Time	: 6.0	
Trailer Width	: 8.50	Steering Angle	: 17.7	
Tractor Track	: 8.00	Articulating Angle	: 70.0	
Trailer Track	: 8.50			

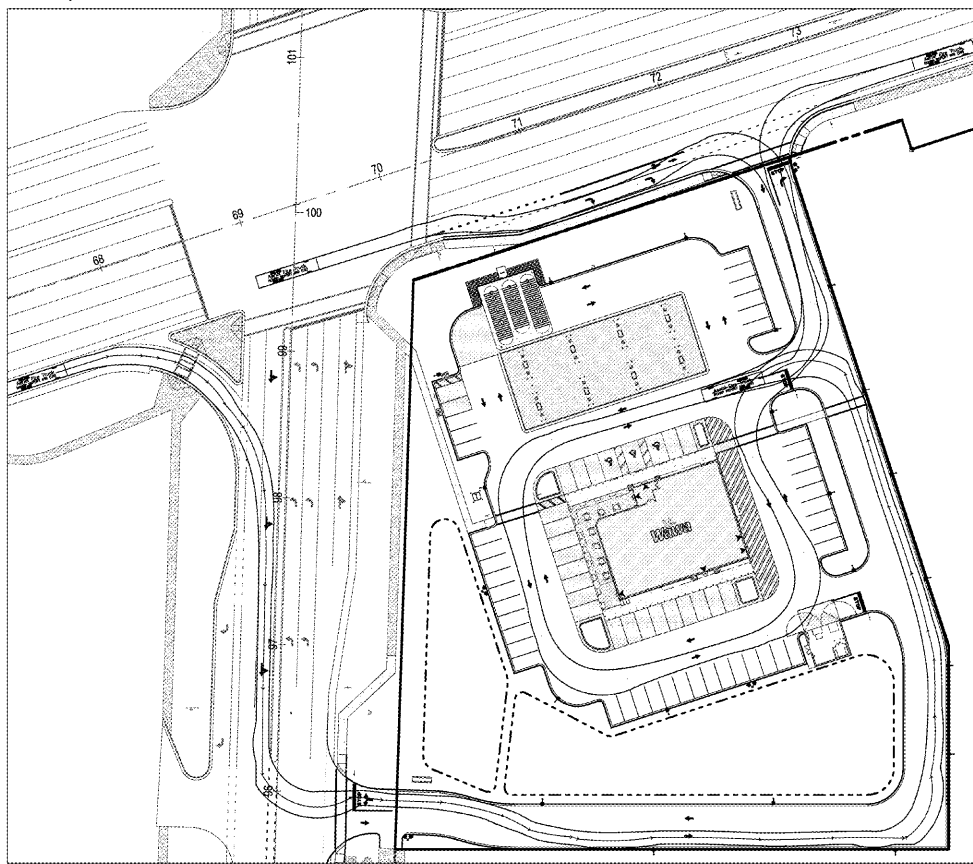

WAWA FOOD MARKET FIRE TRUCK CIRCULATION PLAN

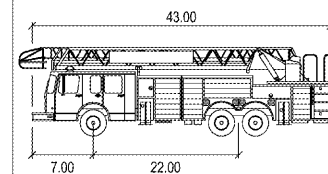

Aerial Fire Truck

Aerial Fire Truck		feet
Width	: 8.50	
Track	: 8.50	
Lock to Lock Time	: 6.0	
Steering Angle	: 33.3	

BOHLER ENGINEERING
 SITE CIVIL AND CONSULTING ENGINEERING
 LAND SURVEYING DESIGN DEPARTMENT SERVICES
 SUSTAINABLE DESIGN DEPARTMENT SERVICES
 CONSULTING SERVICES
 • RALEIGH, NC
 • CHARLOTTE, NC
 • GEORGETOWN, NC
 • TAMPA, FL
 • SOUTH FLORIDA
 • FORT WORTH, TX
 • HOUSTON, TX
 • DALLAS, TX
 • AUSTIN, TX
 • SAN ANTONIO, TX
 • DENVER, CO
 • PHOENIX, AZ
 • MIAMI, FL
 • JACKSONVILLE, FL
 • ORLANDO, FL
 • TAMPA, FL
 • SOUTH FLORIDA

REVISIONS			
REV	DATE	COMMENT	BY
1	8/9/2016	PER CITY COMMENTS	SMT
2	10/20/2016	REVISIONS PER SFWM COMMENTS	SMT
3	4/10/2017	PER FOOT AND SFWM COMMENTS	DJE
4	4/24/2017	PER CITY OF FORT PIERCE COMMENTS	SGM
5	5/12/2017	PER CITY OF FORT PIERCE COMMENTS	SGM
6	6/21/2017	PER FDOT COMMENTS	SGM
7	7/14/2017	PER FDOT COMMENTS	SGM

811 KNOW WHAT'S BELOW
 ALWAYS CALL 811
 BEFORE YOU DIG
 www.callsunshine.com

APPROVED FOR CONSTRUCTION

PROJECT NO.:	FLB15009
DRAWN BY:	DJE
CHECKED BY:	GR
DATE:	06/24/16
SCALE:	1" = 30'
CAD I.D.:	SP3

PROJECT: SR 70 AND JENKINS FOR WAWA
Wawa
 LOCATION OF SITE
 SEC SR 70 & S JENKINS RD
 FORT PIERCE, FLORIDA

BOHLER ENGINEERING
 2255 GLADES ROAD, SUITE 305E
 BOCA RATON, FLORIDA 33431
 Phone: (561) 571-0280
 Fax: (561) 571-0281
 FLORIDA BUSINESS FIRM OF AUTH. NO. 16790
 LICENSED PROFESSIONAL ENGINEERS EXP. 02/28/2016

SHEET TITLE:
VEHICULAR MOVEMENT PLAN

SHEET NUMBER:
C-12