




1 CANOPY TREE  
SCALE: NTS

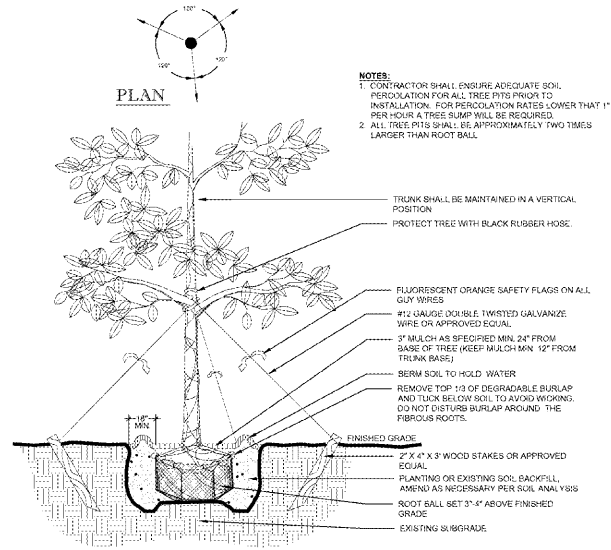



2 CONIFER TREE  
SCALE: NTS

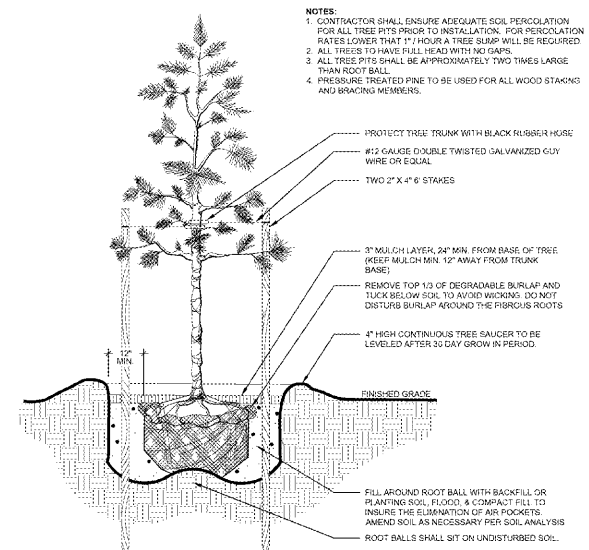


3 MAGNOLIA TREE  
SCALE: NTS

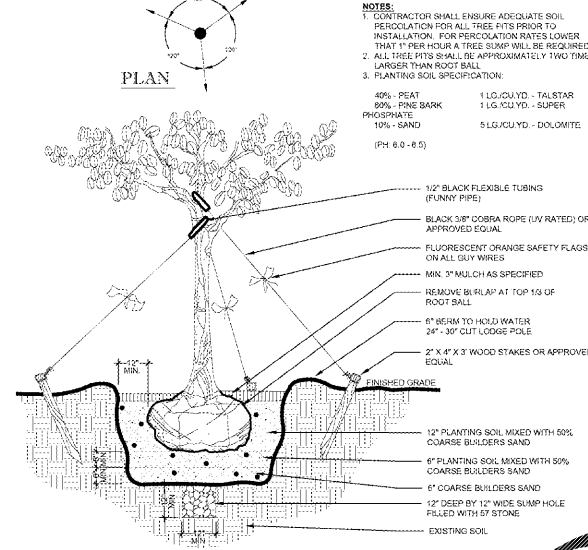


4 PALM TREE  
SCALE: NTS

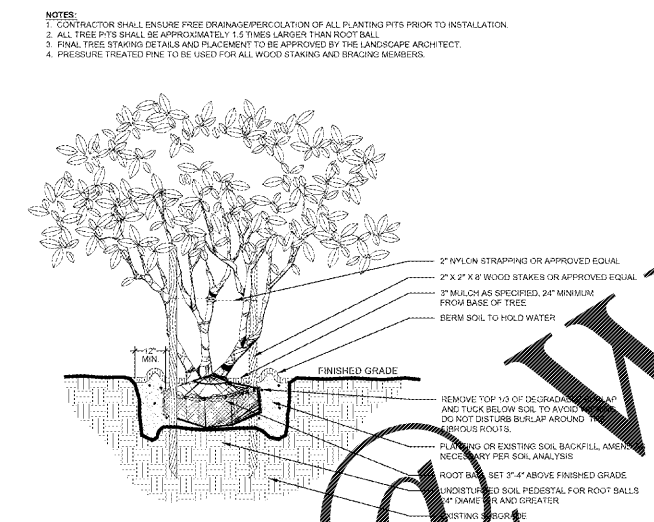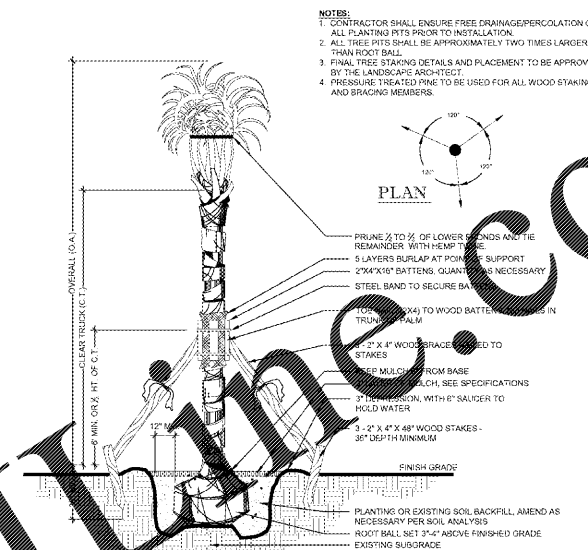


5 MULTI-STEM UNDERSTORY TREE  
SCALE: NTS

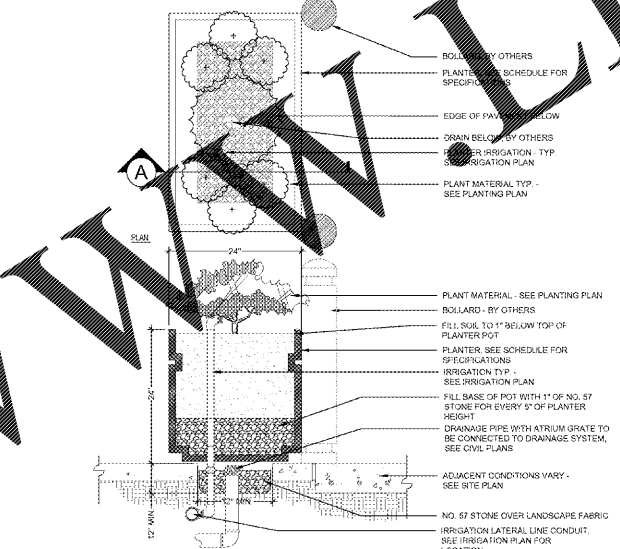


6 TYPICAL RAISED PLANTER DETAIL  
SCALE: NTS

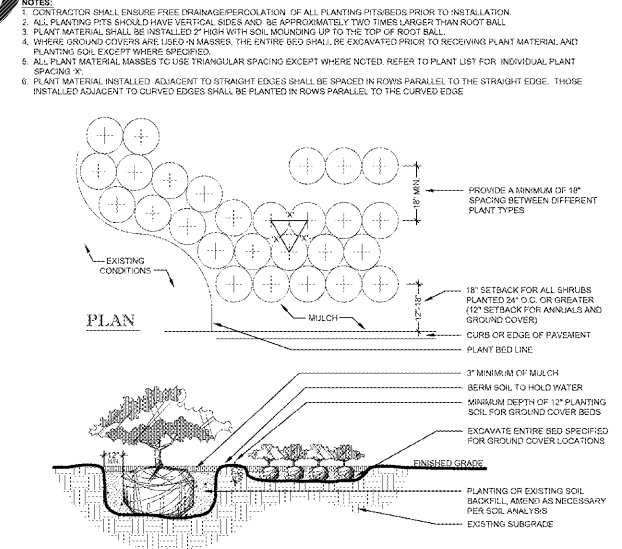


7 SHRUB AND GROUND COVER  
SCALE: NTS

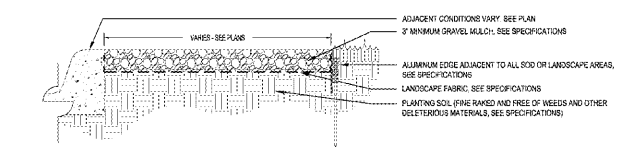

8 GRAVEL APPLICATION  
SCALE: NTS

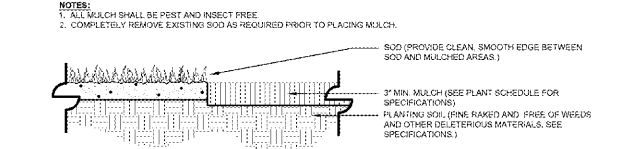

9 MULCH APPLICATION  
SCALE: NTS

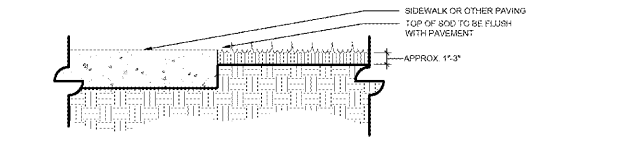

10 SOD APPLICATION  
SCALE: NTS

Order Plans @ WWW.LDLINE.COM

**BOHLER ENGINEERING**  
SITING, CIVIL AND CONSTRUCTION ENGINEERING  
LAND SURVEYING, DESIGN, CONSTRUCTION MANAGEMENT, AND INSPECTION SERVICES  
SUBSISTANCE DESIGN, HYDRAULIC DESIGN, AND HYDROLOGIC ANALYSIS

RALEIGH, NC  
CHARLOTTE, NC  
GREENSBORO, NC  
FAYETTEVILLE, NC  
WILMINGTON, NC  
NEW YORK, NY  
BALTIMORE, MD  
SOUTH BEND, IN  
COLUMBIA, SC  
CENTRAL, VA

REVISIONS				
REV	DATE	COMMENT	BY	
1	08/27/16	CITY COMMENTS	KPS	
2	04/27/17	PER COMMENTS	KPS	
3	07/24/17	PER COMMENTS	KPS	

**811**  
KNOW WHAT'S BELOW  
ALWAYS CALL 811  
BEFORE YOU DIG  
It's fast. It's free. It's the law.

NOT APPROVED FOR CONSTRUCTION

PROJECT NO.: FLB16009  
DRAWN BY: KPS  
CHECKED BY: KPS  
DATE: 08/30/16  
SCALE: 1" = 20'  
CAD I.D.: LPD

PROJECT: SR 70 AND JENKINS FOR WAWA

LOCATION OF SITE  
SEC SR 70 & S JENKINS RD  
ST. LUCIE COUNTY, FLORIDA

**BOHLER ENGINEERING**  
2255 GLADES ROAD, SUITE 305E  
BOCA RATON, FLORIDA 33431  
Phone: (561) 571-0280  
Fax: (561) 571-0281  
FLORIDA LICENSE # 39171 OF AUTH. NO. 16790  
LANDSCAPE ARCHITECT REGISTRATION NO. 16790

REGISTERED LANDSCAPE ARCHITECT  
STATE OF FLORIDA  
07/24/17

SHEET TITLE: **PLANTING DETAILS**

SHEET NUMBER: **LP-5.01**