




A TYPICAL COMPARTMENTALIZED TANK SECTION
 G-2 SCALE: 1/4"=1'-0"

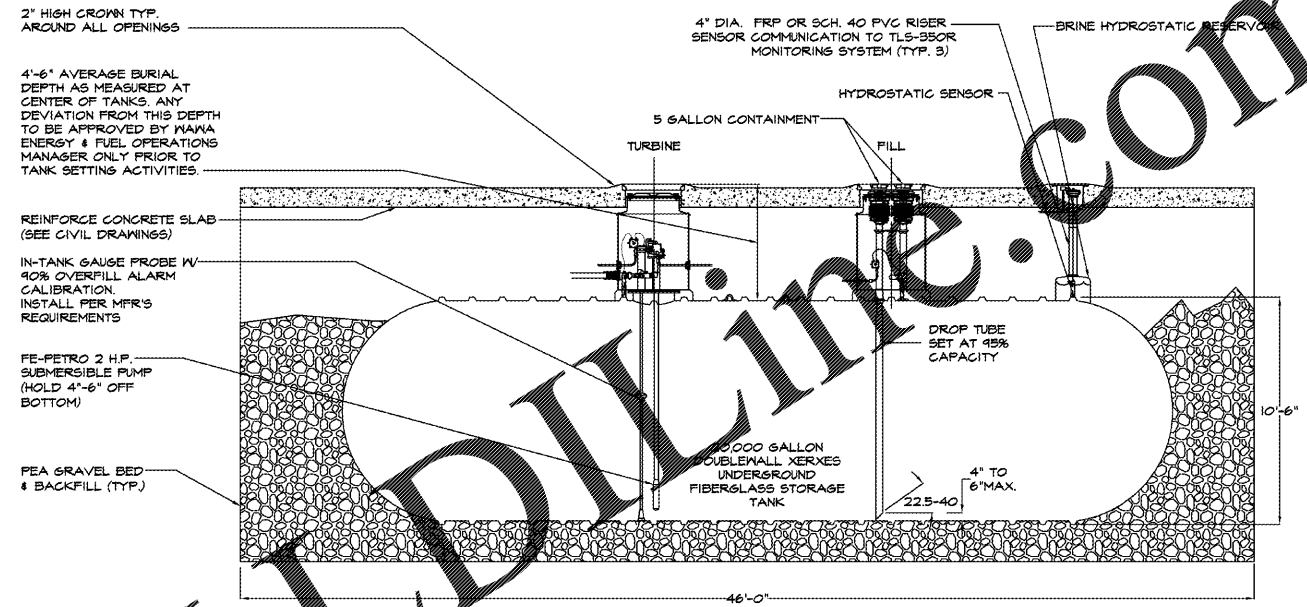

B TYPICAL TANK SECTION
 G-2 SCALE: 1/4"=1'-0"

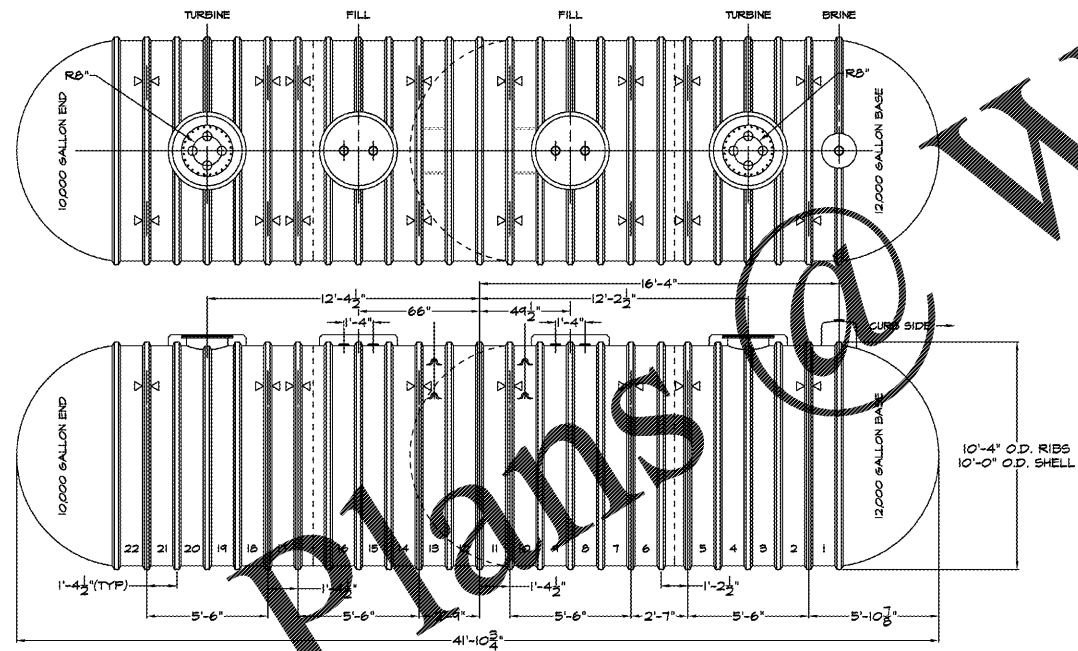

C COMPARTMENTALIZED TANK ELEVATION SHOWING STRAP SPACING
 G-2 SCALE: 1/4"=1'-0"

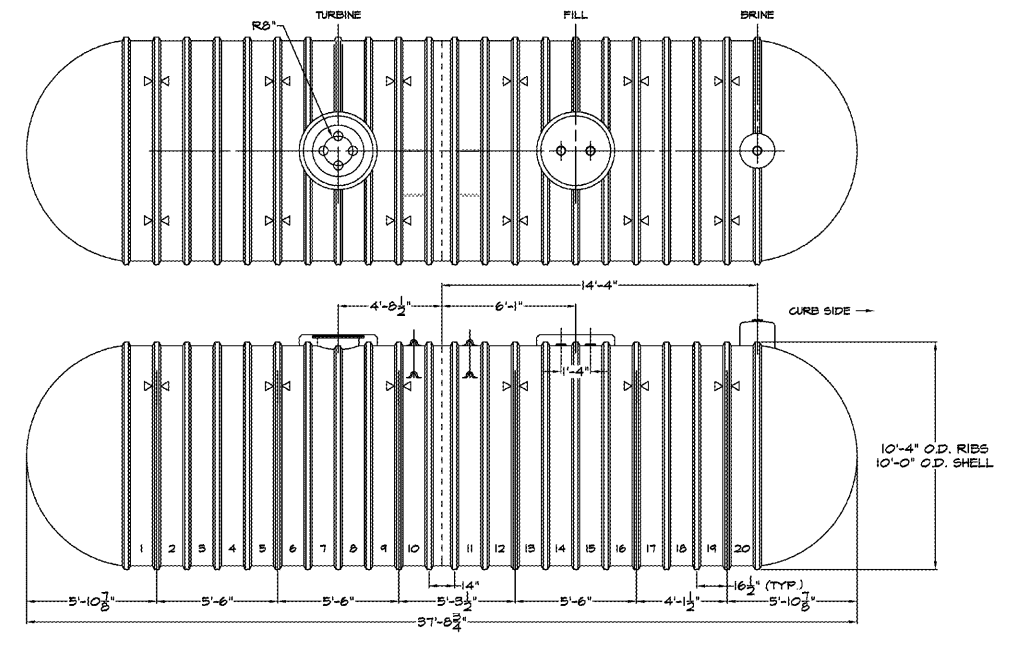

D TANK ELEVATION SHOWING STRAP SPACING
 G-2 SCALE: 1/4"=1'-0"

Order Plans @ www.LDOnline.com

stillwater TECHNOLOGIES
 203 Hillcrest Street
 Orlando, Florida 32801
 (407) 206-7222
 (407) 206-7223 fax
 FL Cert. of Auth. #8326
 STILLWATER PROJECT #464-108

FREDERICK A. BLECKMAN
 LICENSE No. 90701
 STATE OF FLORIDA
 PROFESSIONAL ENGINEER
 Date

NO.	DATE	ISSUE FOR PERMIT	REVISION	DATE	BY
1	11/10/16	ISSUE FOR PERMIT	REVISION		

GASOLINE DETAILS			
5575 OKEECHOBEE ROAD FT. PIERCE, ST. LUCIE COUNTY, FL (22,000 GAL. COMPARTMENTALIZED TANKS)			
SCALE	DATE	DRAWN BY	CHECKED BY
AS NOTED	4/01/14	DCV	REK

Wawa	
260 WEST BALTIMORE PIKE WAWA, PA 19063	
PHONE: 610-398-8200 FAX: 610-398-8965	
G-2 DRAWING NO. 3 OF 6 SHEET NO.	