



1 BUILDING SECTION  
1/4" = 1'-0"

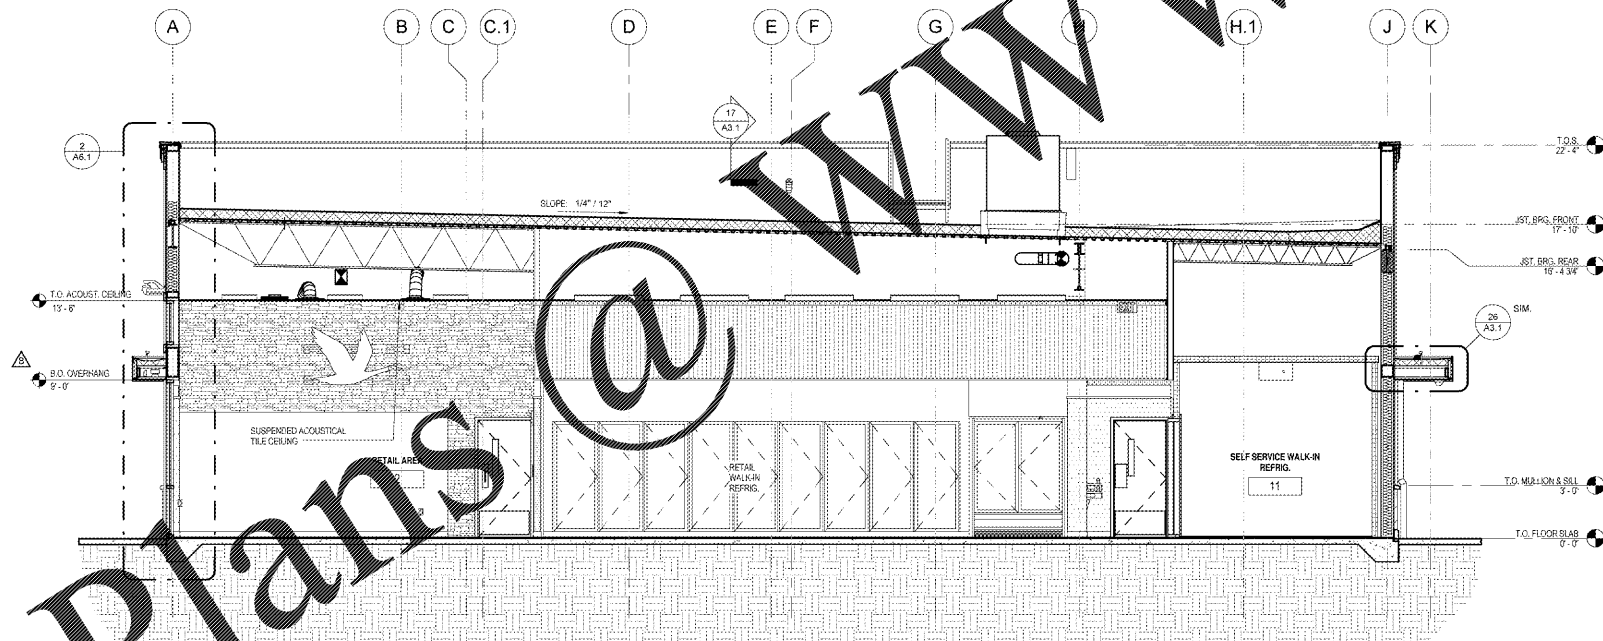

2 BUILDING SECTION  
1/4" = 1'-0"

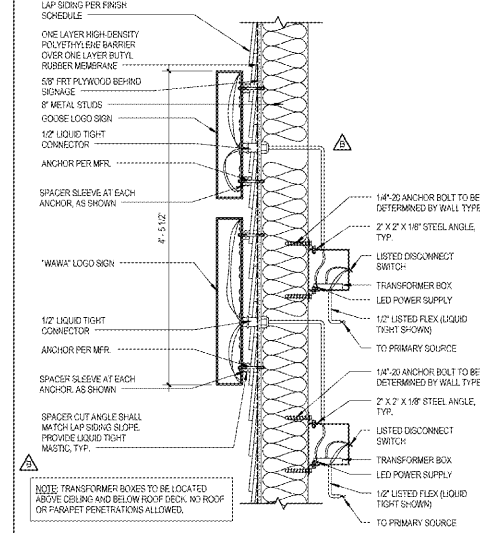

3 SIGNAGE DETAIL @ LAP SIDING (IF REQ'D)  
1/4" = 1'-0"

NOTE: ALL EXTERIOR WALLS TO HAVE R-30 INSULATION

CLIENT NAME  
**WAWA**  
260 WEST BALTIMORE PIKE  
WAWA, PENNSYLVANIA 19063

PROJECT NAME  
**WAWA F85FB 2017.01 STORE #5254-OKE**  
OKEECHOBEE RD & JENKINS RD.  
FT. PIERCE, FLORIDA

Revision Schedule	
No.	Description
1	PRELIMINARY SET
2	REV. 2017.01
3	PRE-BID REVIEW SET
4	BID SET

PROJECT NO. 210503  
DATE 08/30/2017  
DRAWN GCL  
CHECKED BL

A5

**C. J. & Peterson**  
Architects  
Planners  
Engineers  
Interior Designers  
10000 Woodloch Forest Dr.  
Orlando, FL 32814  
Tel: 407.841.1111  
www.cjap.com

SHEET TITLE  
**BUILDING SECTIONS**