


CLIENT NAME
WAWA
 260 WEST BALTIMORE PIKE
 WAWA, PENNSYLVANIA 19063

PROJECT NAME
WAWA F85FB 2017.01 STORE #5254-OKE
 OKECHOBEE RD. & JENKINS RD.
 FT. PIERCE, FLORIDA


Revision Schedule	
No.	Description
1	PRELIMINARY
2	REVISED
3	PRELIMINARY
4	REVISED
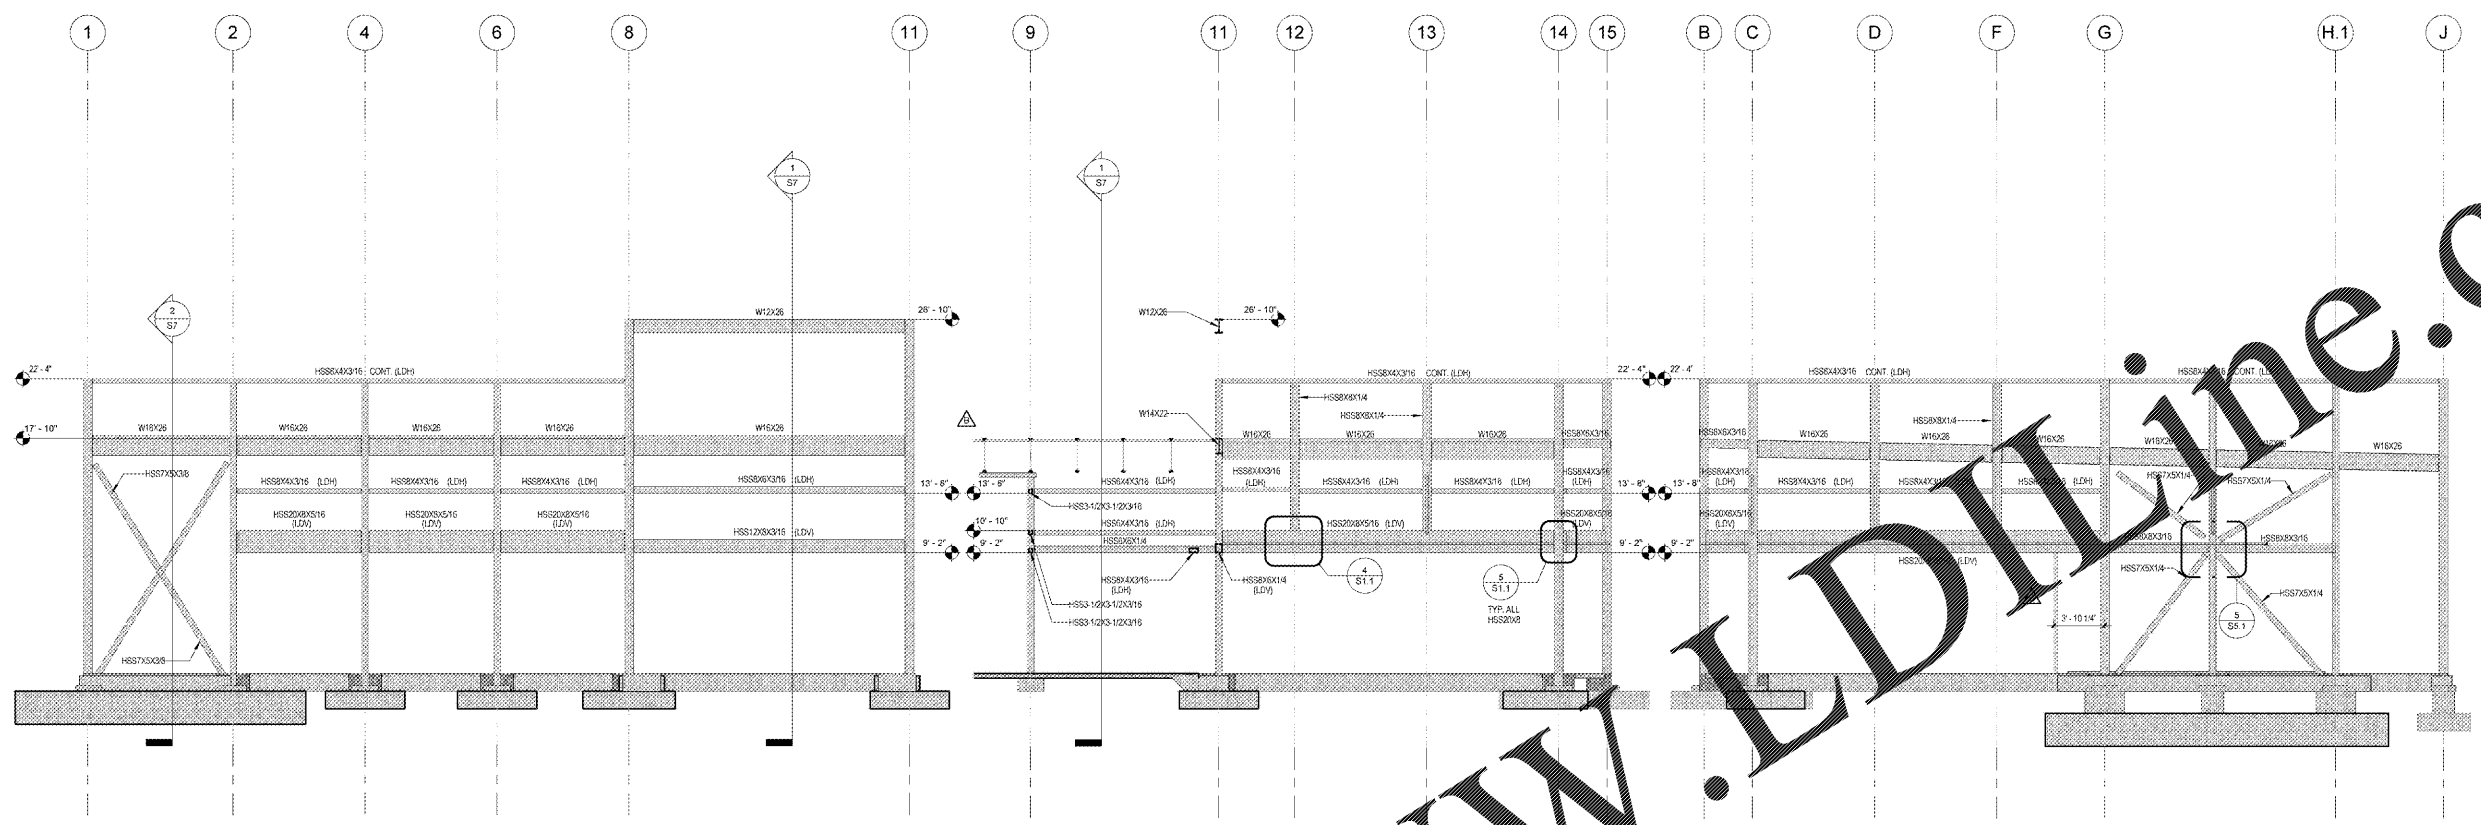


1 FRAMING ELEVATION
 3/8" = 1'-0"

2 FRAMING ELEVATION
 3/8" = 1'-0"

3 FRAMING ELEVATION
 3/8" = 1'-0"

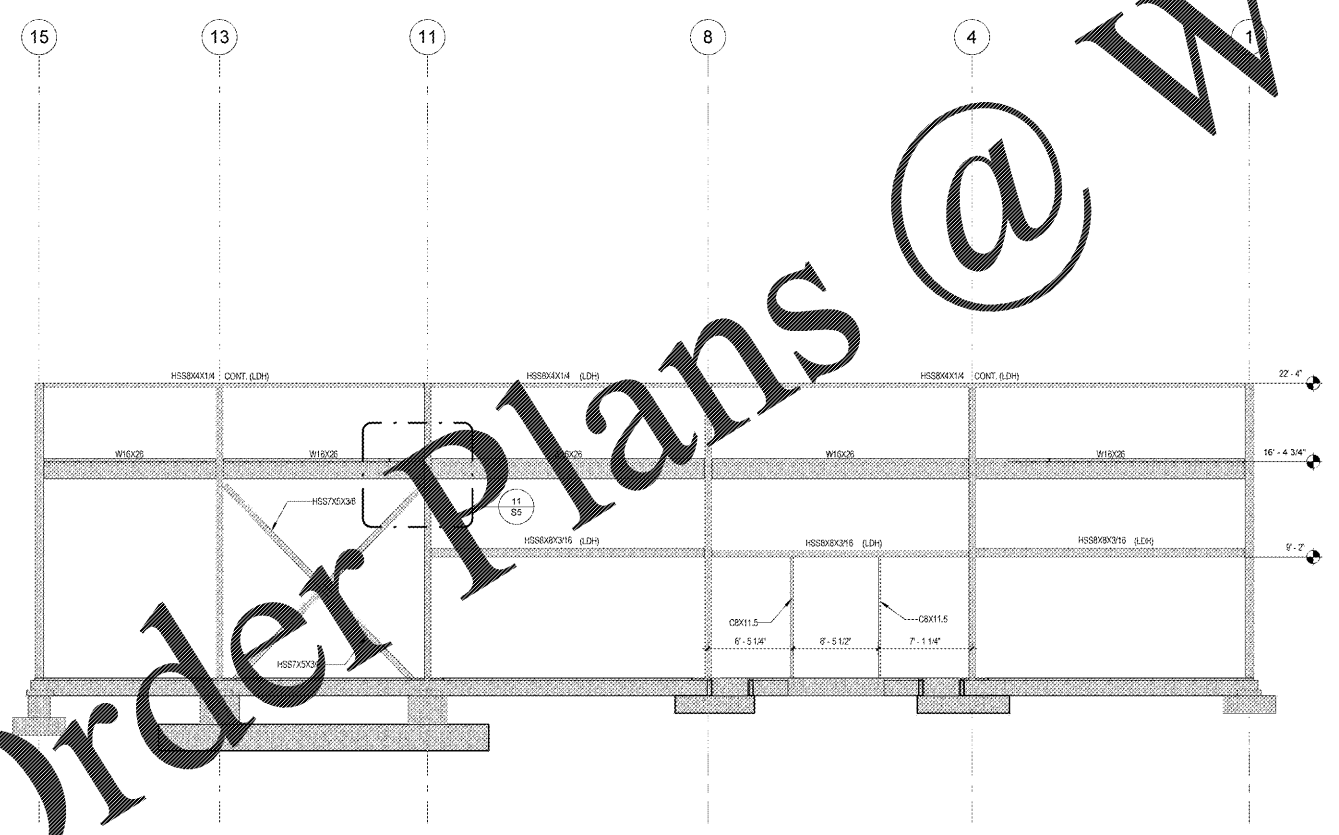

4 FRAMING ELEVATION
 3/8" = 1'-0"

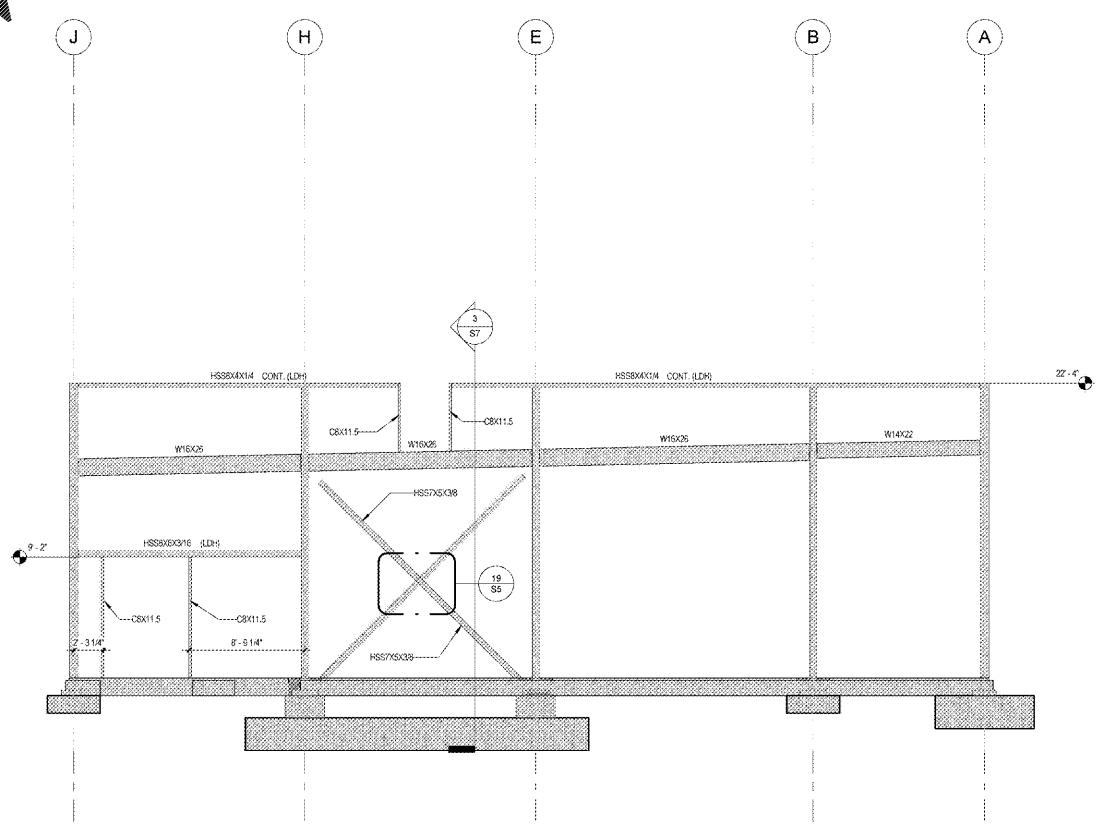

5 FRAMING ELEVATION
 3/8" = 1'-0"