


Order Plans @

WWW.WILDLINE.COM

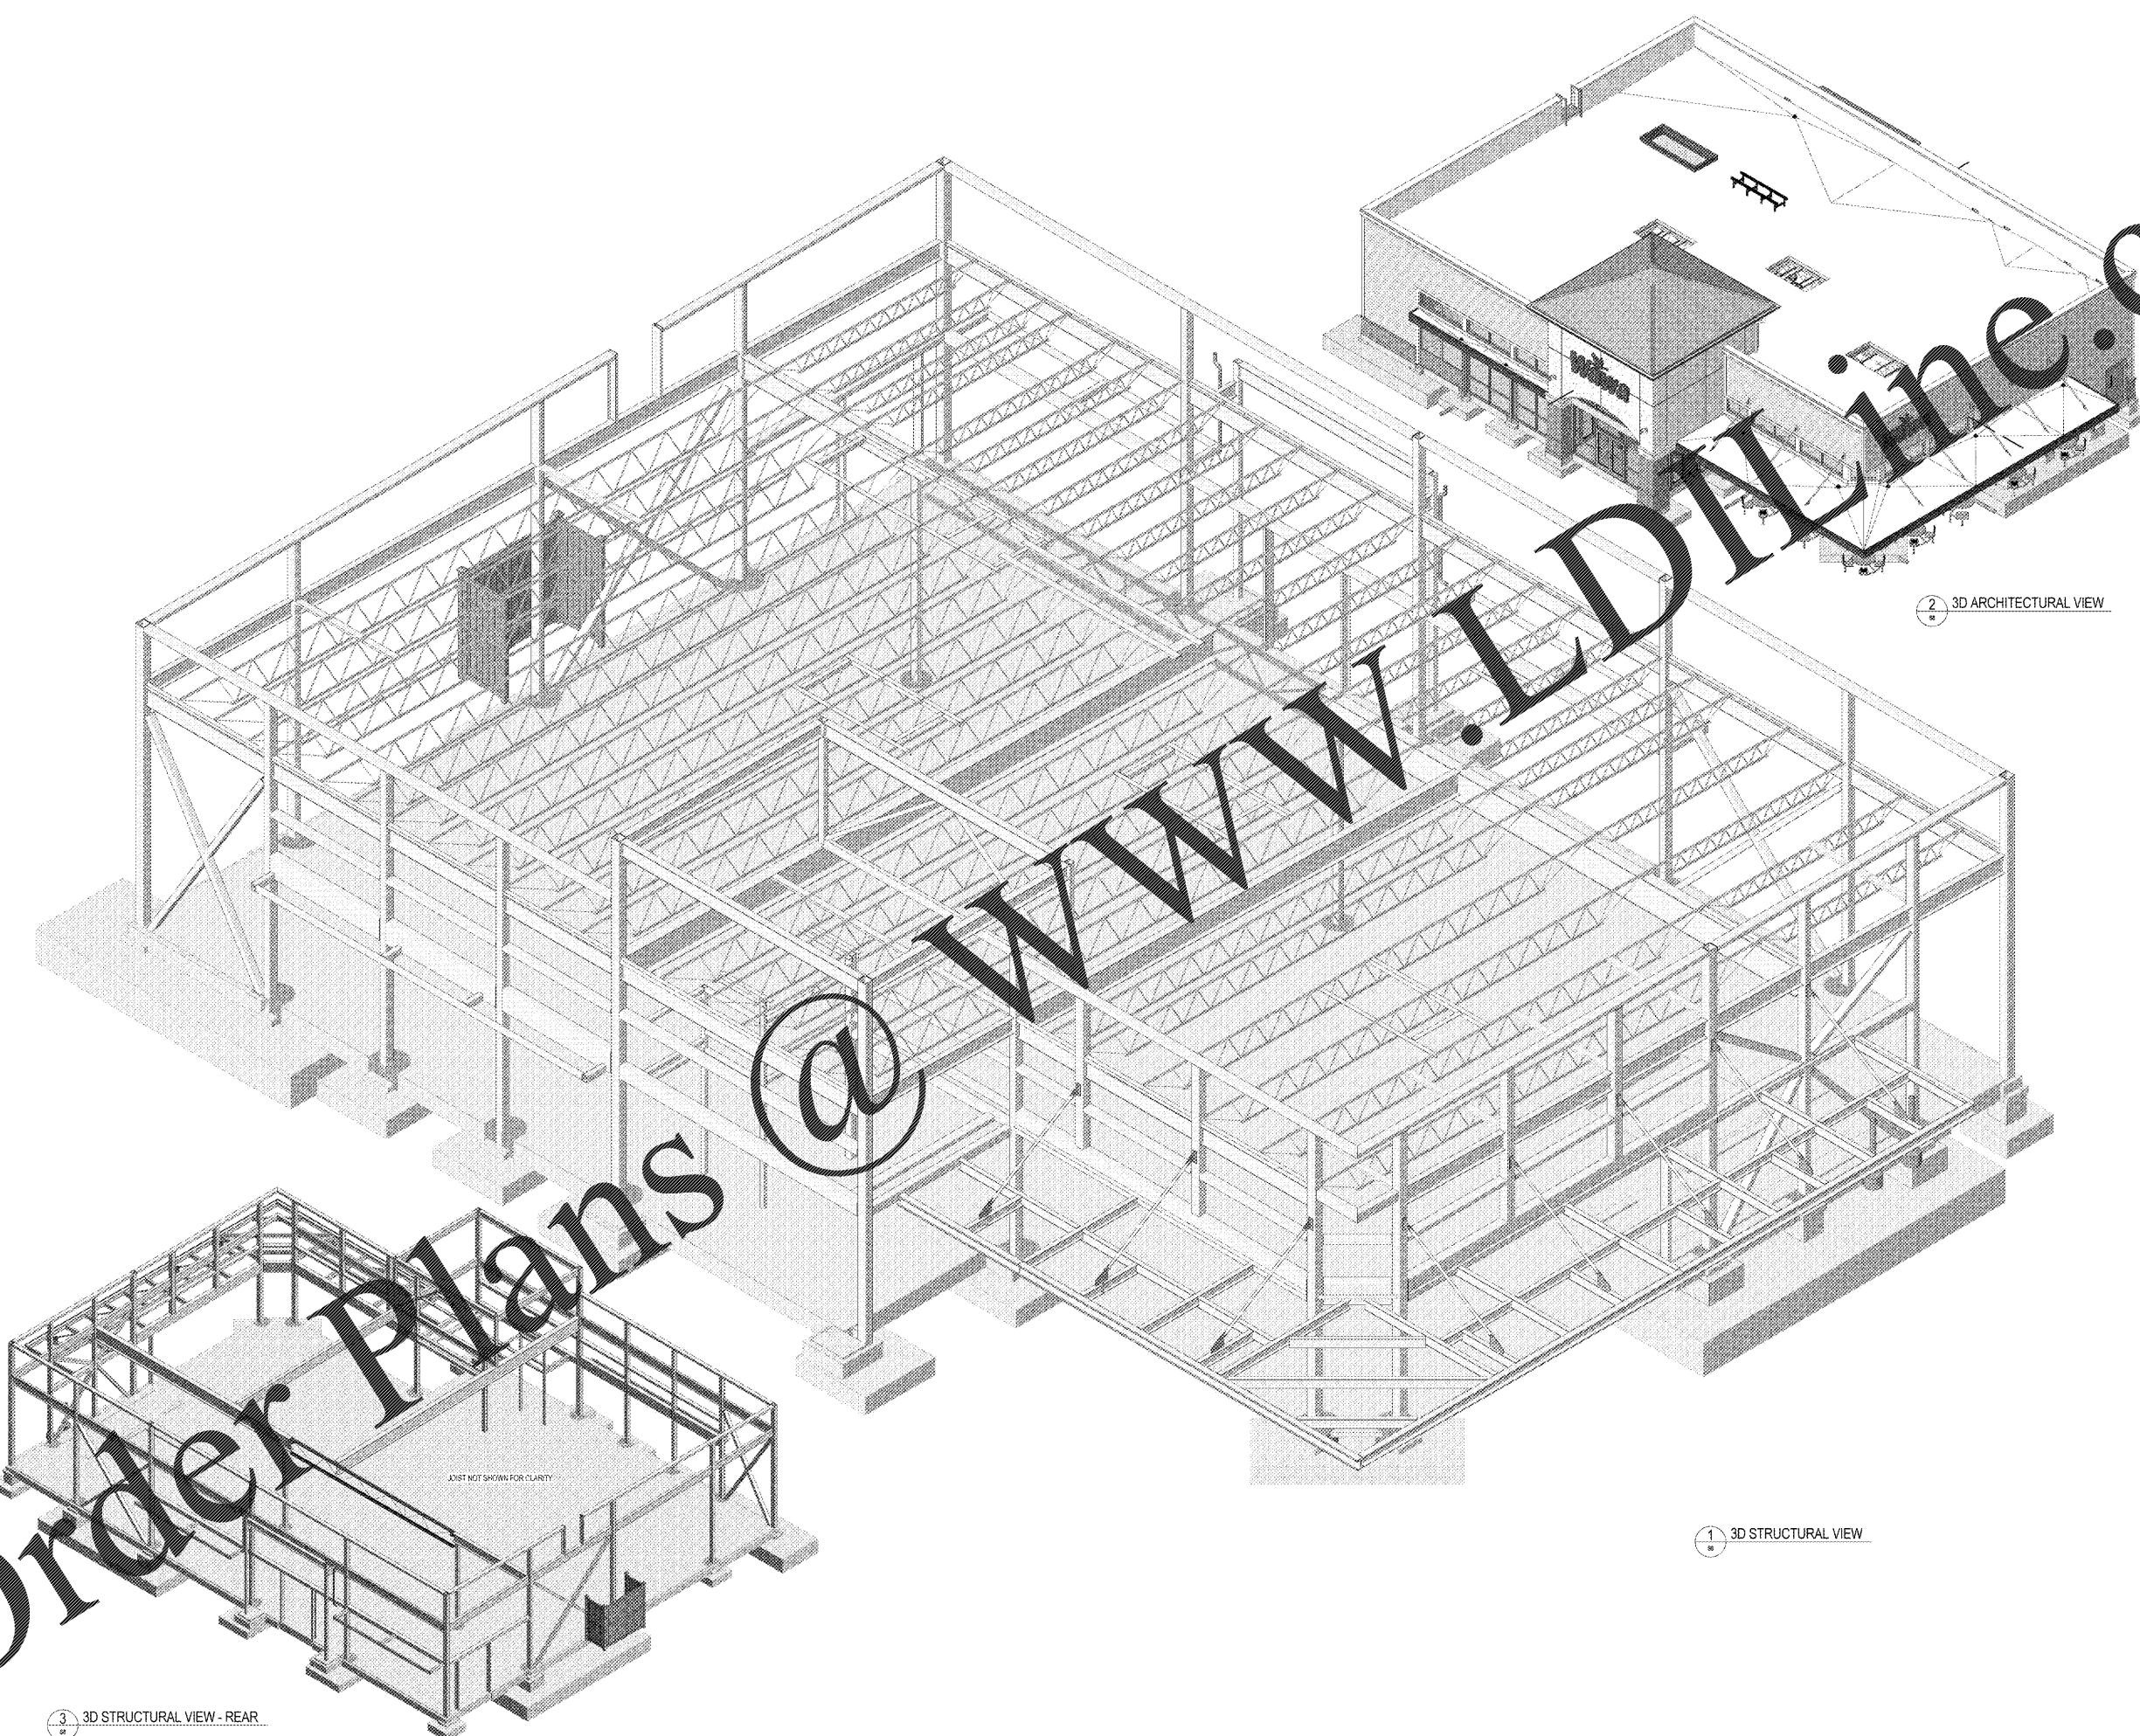

2 3D ARCHITECTURAL VIEW

1 3D STRUCTURAL VIEW

3 3D STRUCTURAL VIEW - REAR

JOIST NOT SHOWN FOR CLARITY

Cassidy & Peterson
Engineers Planners
Architects
Professional Seal
Tallahassee, FL 32314
Phone: 904.433.1100
Fax: 904.433.1101
www.cassidyandpeterson.com

CLIENT NAME
WAWA
260 WEST BALTIMORE PIKE
WAWA, PENNSYLVANIA 19063

PROJECT NAME
WAWA F85FB 2017.01 STORE #5254-OKE
OKEECHOBEE RD. & JENKINS RD.
FT. PIERCE, FLORIDA

SHEET TITLE
3D VIEWS

Revision Schedule	
No.	Description
1	PRELIMINARY SET 08/08/2017
2	PRELIMINARY SET 07/26/2017
3	BID SET 08/03/2017

PROJECT NO. 210029	DATE 08-08-2017	DRAWN KAC	CHECKED PK
------------------------------	---------------------------	---------------------	----------------------

S8