

Figure 3, Shrub Planting Detail


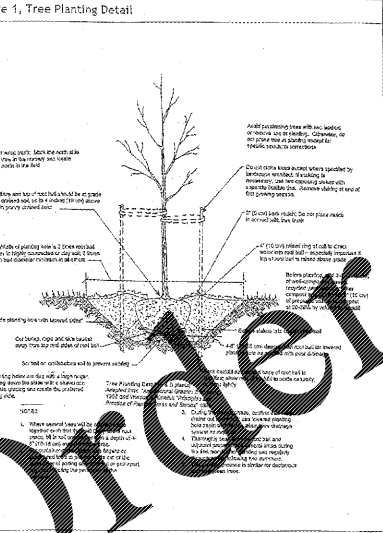


Figure 1, Tree Planting Detail

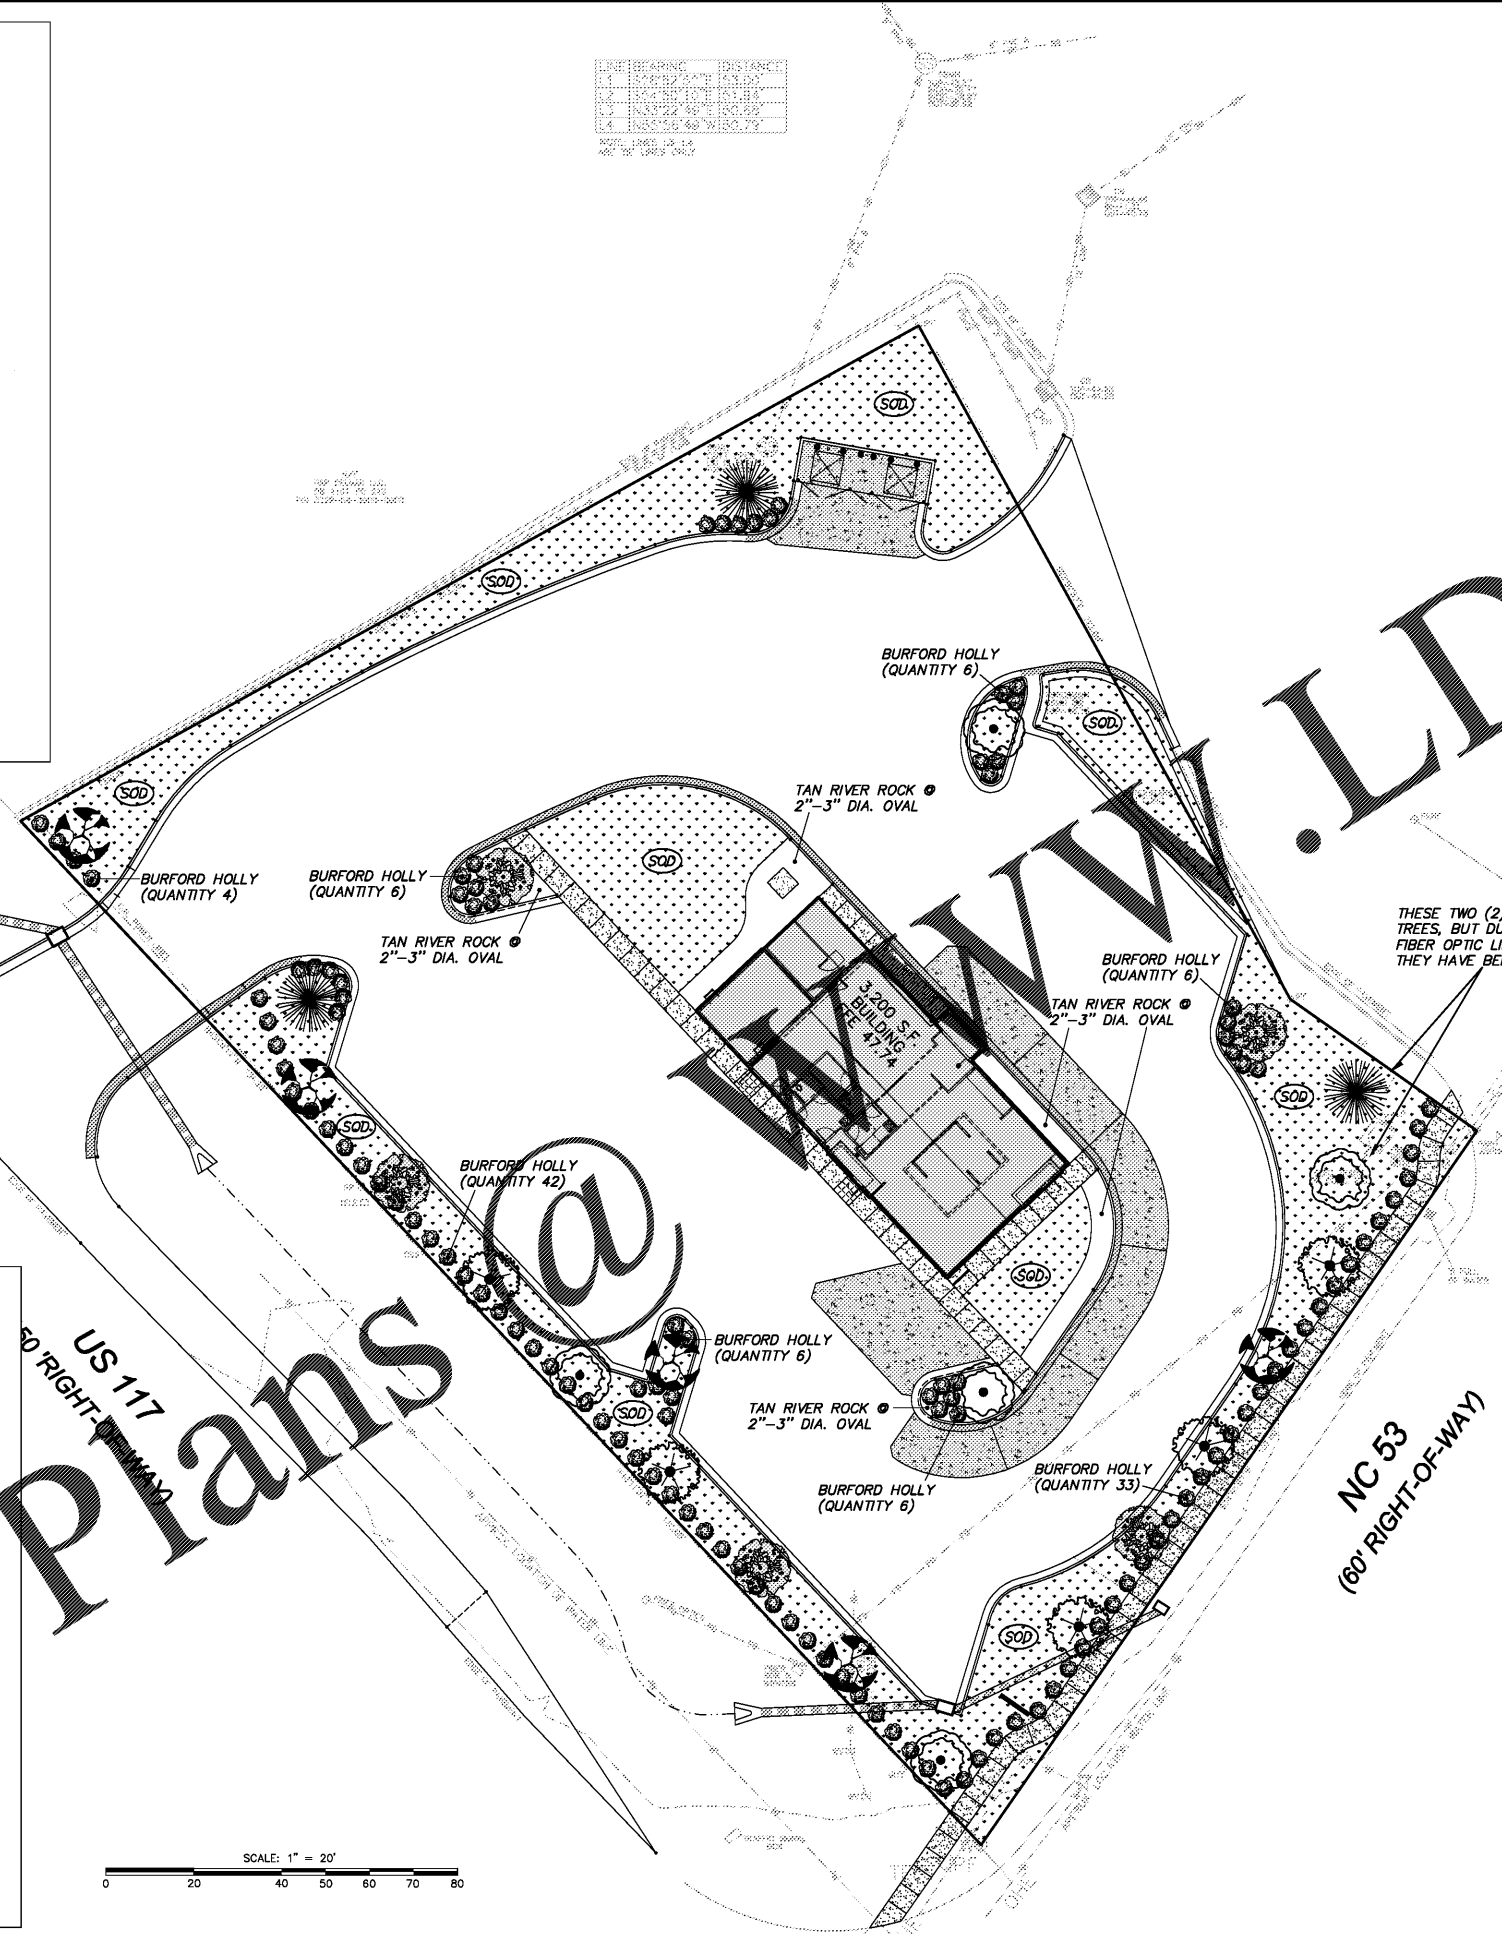

THIS PLAN IS INTENDED TO CONVEY THE MINIMUM LANDSCAPING REQUIRED BY CODE. ADDITIONAL PLANTINGS MAY BE ADDED AT THE OWNERS DISCRETION.

CONTRACTOR TO PROVIDE DESIGN OF IRRIGATION SYSTEM TO BE APPROVED BY OWNER IN BASE BID.

GRASSED AREAS INSIDE PROPERTY LINE ARE TO BE SOULDED AND IRRIGATED. AREAS OUTSIDE PROPERTY LINE TO BE SEEDDED.

THESE TWO (2) TREES ARE STREET TREES, BUT DUE TO CONFLICTS WITH FIBER OPTIC LINES AND LIGHT POLES THEY HAVE BEEN RELOCATED SLIGHTLY

STREET YARD CALCULATIONS:

REQUIREMENT: 1 TREE PER 30 LF OF FRONTAGE
5 SHRUBS PER 30 LF OF FRONTAGE

NC 53 (197 LF)
197 LF / 30 LF X 1 TREE = 7 TREES
197 LF / 30 LF X 5 SHRUBS = 33 SHRUBS


US 117 (319 LF - 37' DRIVE = 282 LF)
282 LF / 30 LF X 1 TREE = 9 TREES
282 LF / 30 LF X 5 SHRUBS = 47 SHRUBS

PLANTING SCHEDULE

QUANTITY	COMMON NAME	LATIN NAME	SIZE @ PLANTING
5	LIVE OAK	<i>Quercus Virginiana</i>	2 1/2" CALIPER AND 8' TALL @ PLANTING
5	NUTTALL OAK	<i>Quercus Nutalli</i>	2 1/2" CALIPER AND 8' TALL @ PLANTING
5	SHUMARD OAK	<i>Quercus Shumardii</i>	2" CALIPER AND 8' TALL @ PLANTING
5	WHITE OAK	<i>Quercus Alba</i>	2" CALIPER AND 8' TALL @ PLANTING
3	WILLOW OAK	<i>Quercus Phellos</i>	2" CALIPER AND 8' TALL @ PLANTING
109	DWARF BURFORD HOLLY	<i>Ilex Cornuta 'Burford Nana'</i>	18" TALL (3 GAL.)

PLANTING LEGEND

-
-
-
-
-
-
-

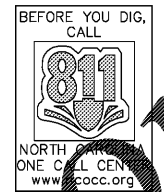

NC GRID NORTH NAD 83/2011

SCALE: 1" = 20'

Order Plans

STOCKS ENGINEERING
801 EAST WASHINGTON STREET
NASHVILLE, N.C. 27856
WWW.STOCKSENGINEERING.COM
P.O. BOX 1108
PHONE: (252) 459-8196

BLN-C-1874
Hardees
BOOKE-NOELL ENTERPRISES, INC.
P.O. BOX 1908
ROCKY MOUNT, N.C. 27860-1908
(252) 387-2800

ENC
HARDEES at U.S. 117 & N.C. 53 BURGAW, N.C.

PROFESSIONAL SEAL 19843
MICHAEL STOCKS
7/14/17

LANDSCAPE PLAN

REVISIONS
8/11/2017 BURGAW

FILE NO. 2017-013
HORIZ. SCALE: 1"=20'
VERT. SCALE: NONE

CE-06