

NRD
 ARCHITECTS & ENGINEERS
 3005 CARRINGTON MILL BLVD. SUITE 105
 NORTH CHARLOTTE, NC 28226
 PH: 704.544.7261 FAX: 704.544.0329
 A Division of LMFT Associates

LMFT ASSOCIATES P.A.
 REGISTERED PROFESSIONAL ARCHITECT
 CERT. NO. 1718
 3177
 3177
 3177

Hardee's
 HARDEE'S REVERSE PROTOTYPE
 800 US 17
 BURGAW, NC 28525

OWNER:
B
 BODDIE-NOELL ENTERPRISES, INC.
 P.O. BOX 808
 ROCKY MOUNT, N.C.
 27802-1908
 (252) 937-2800



NO.	REVISIONS DESCRIPTION	DATE

DRAWN BY: _____ CHECKED BY: _____

RESTROOM ELEVATIONS & DETAILS

DATE: 6-23-17

SHEET NUMBER: **A-7.1**

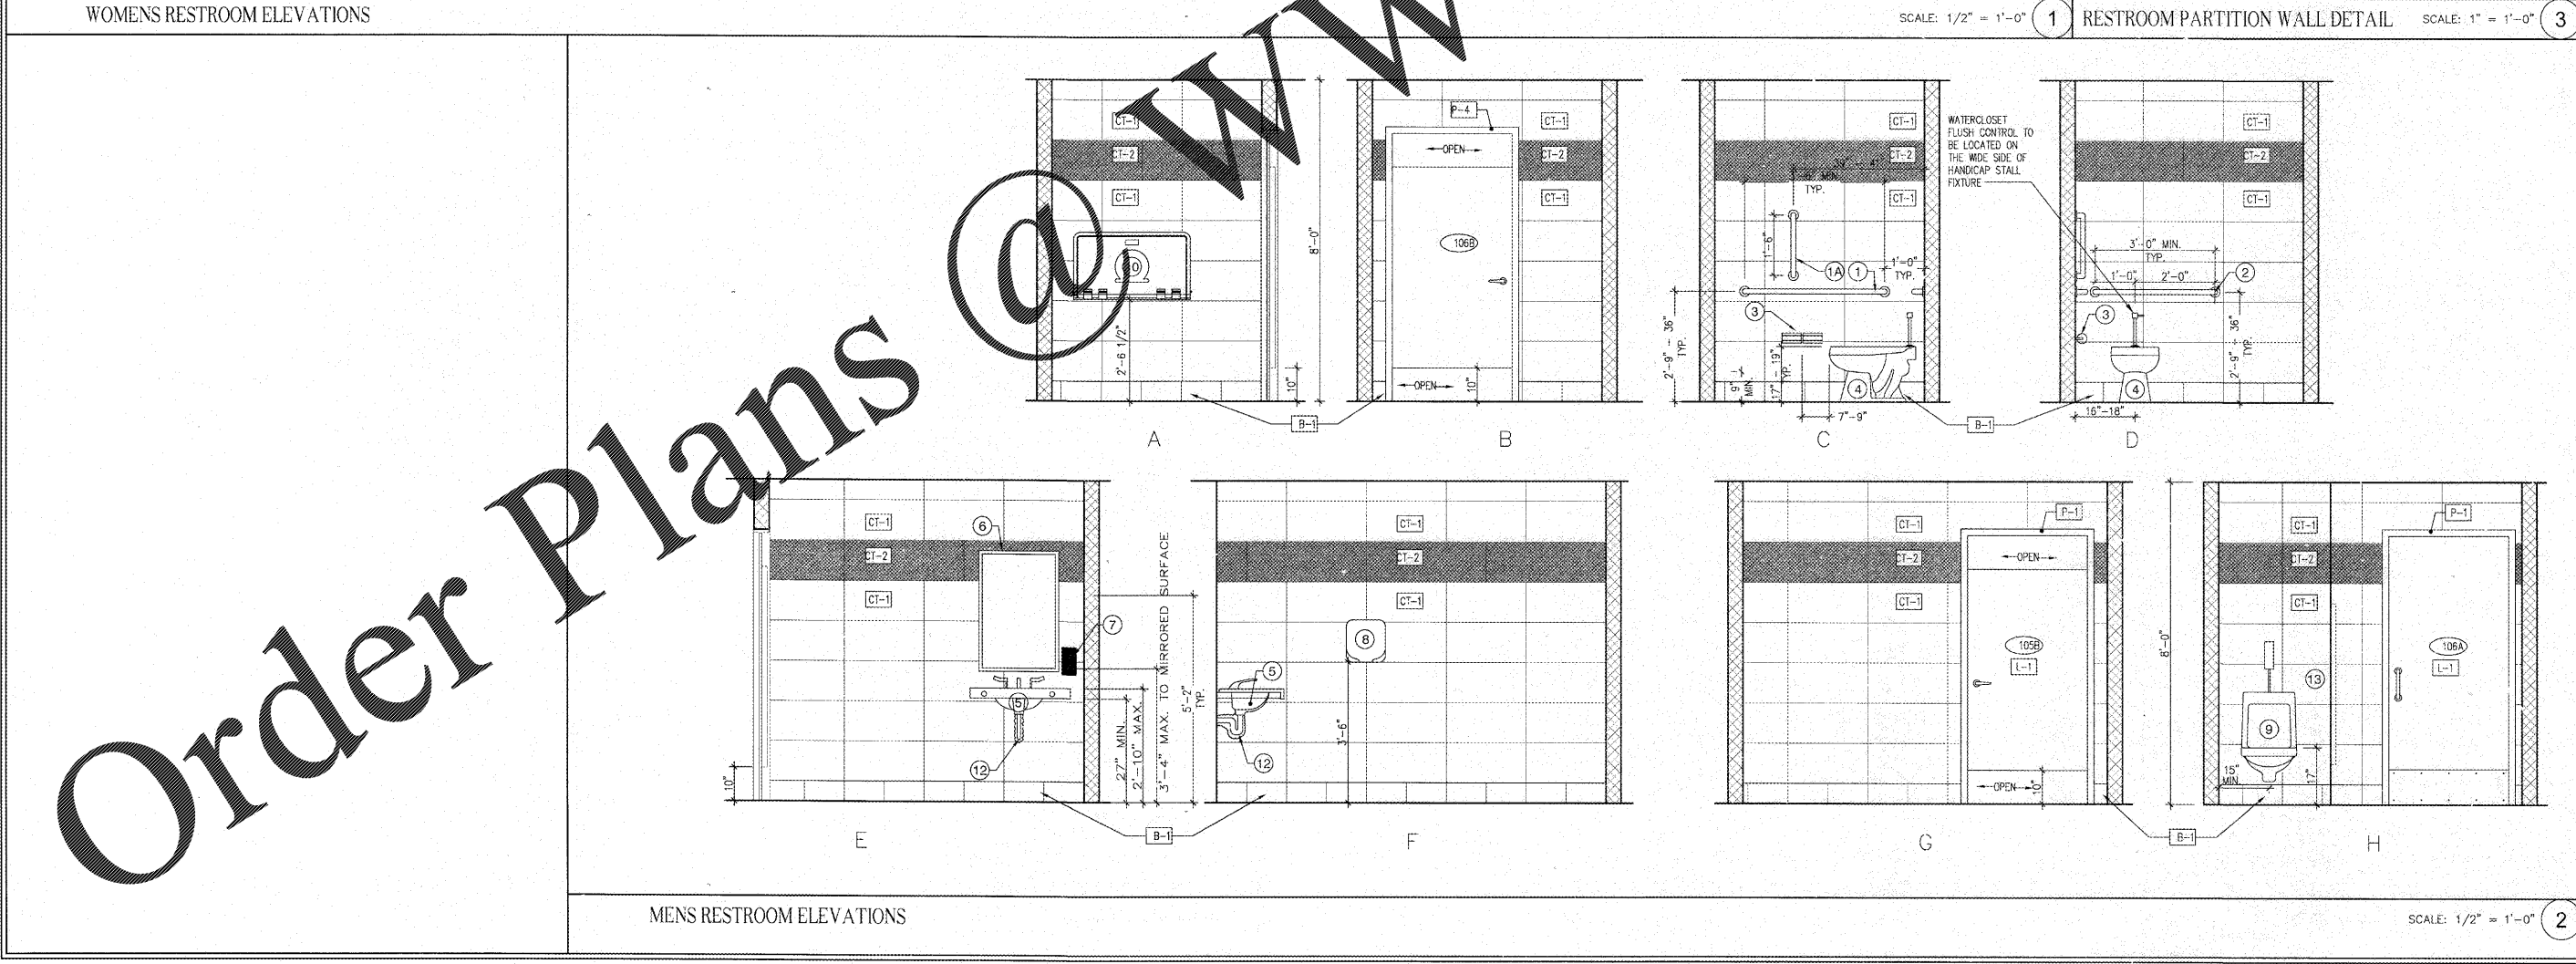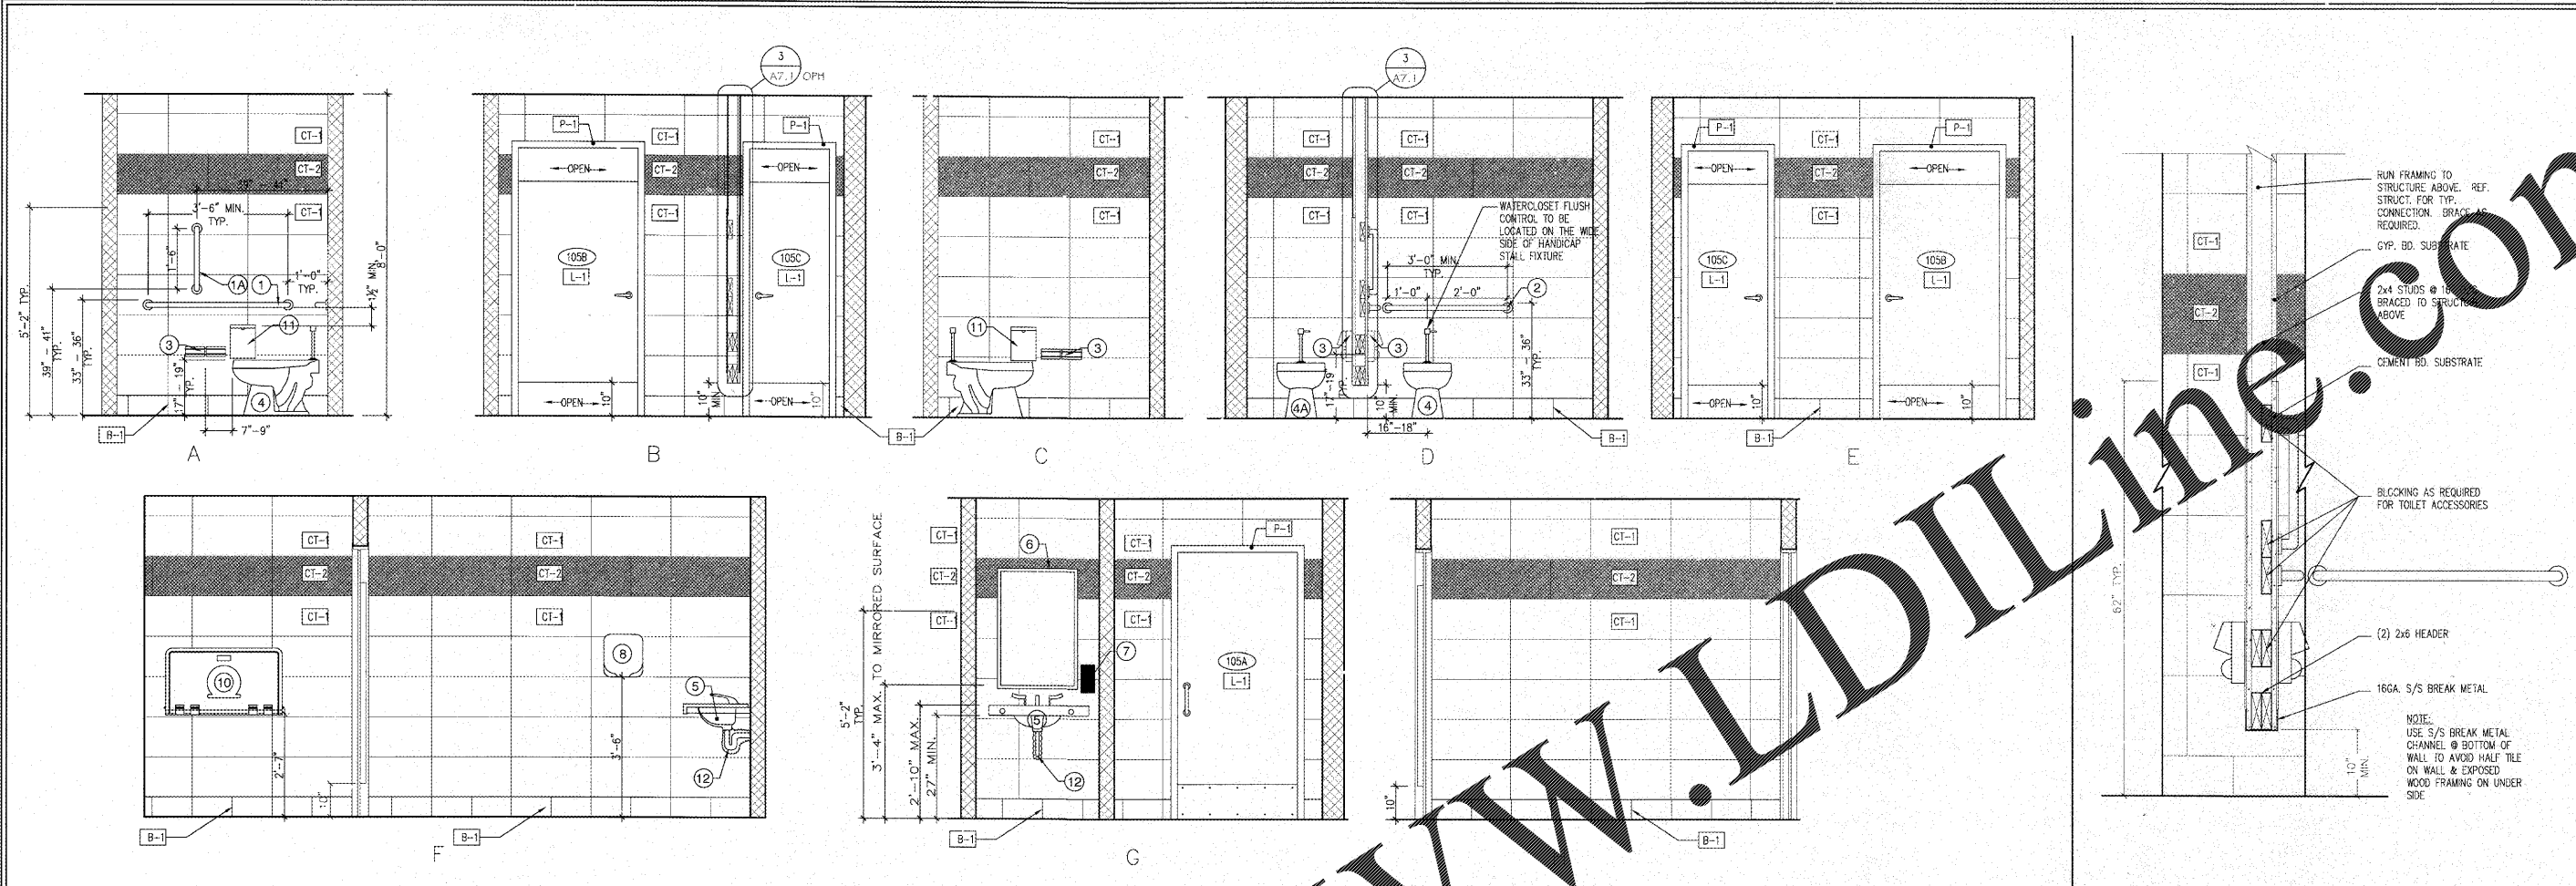

Order Plans

WWW.LDILine.com