

national restaurant designers
ARCHITECTS & ENGINEERS
 1005 GARRINGTON MILL BLVD., SUITE 105
 MERRISVILLE, NORTH CAROLINA 27660
 PH: 919 544 7251 FAX: 919 544 9399
 A Division of LHM Associates

ASSOCIATES P.A.
 CERT. NO. 118
 LIGHTING DESIGNER
 STATE OF NORTH CAROLINA
 3177
 117

Hardee's
 HARDEE'S REVERSE PROTOTYPE
 ANY CITY, ANY STATE, XXXXX

OWNER:
BOODIE-MOELL ENTERPRISES, INC.
 P.O. BOX 1908
 ROCKY MOUNT, NC 27802-1908
 (252) 837-2900

NO.	REVISIONS	DATE
	DESCRIPTION	


DRAWN BY: CHECKED BY:

DRIVE-THRU CANOPY


DATE: 7-17-17

SHEET NUMBER:

A-8.1.1

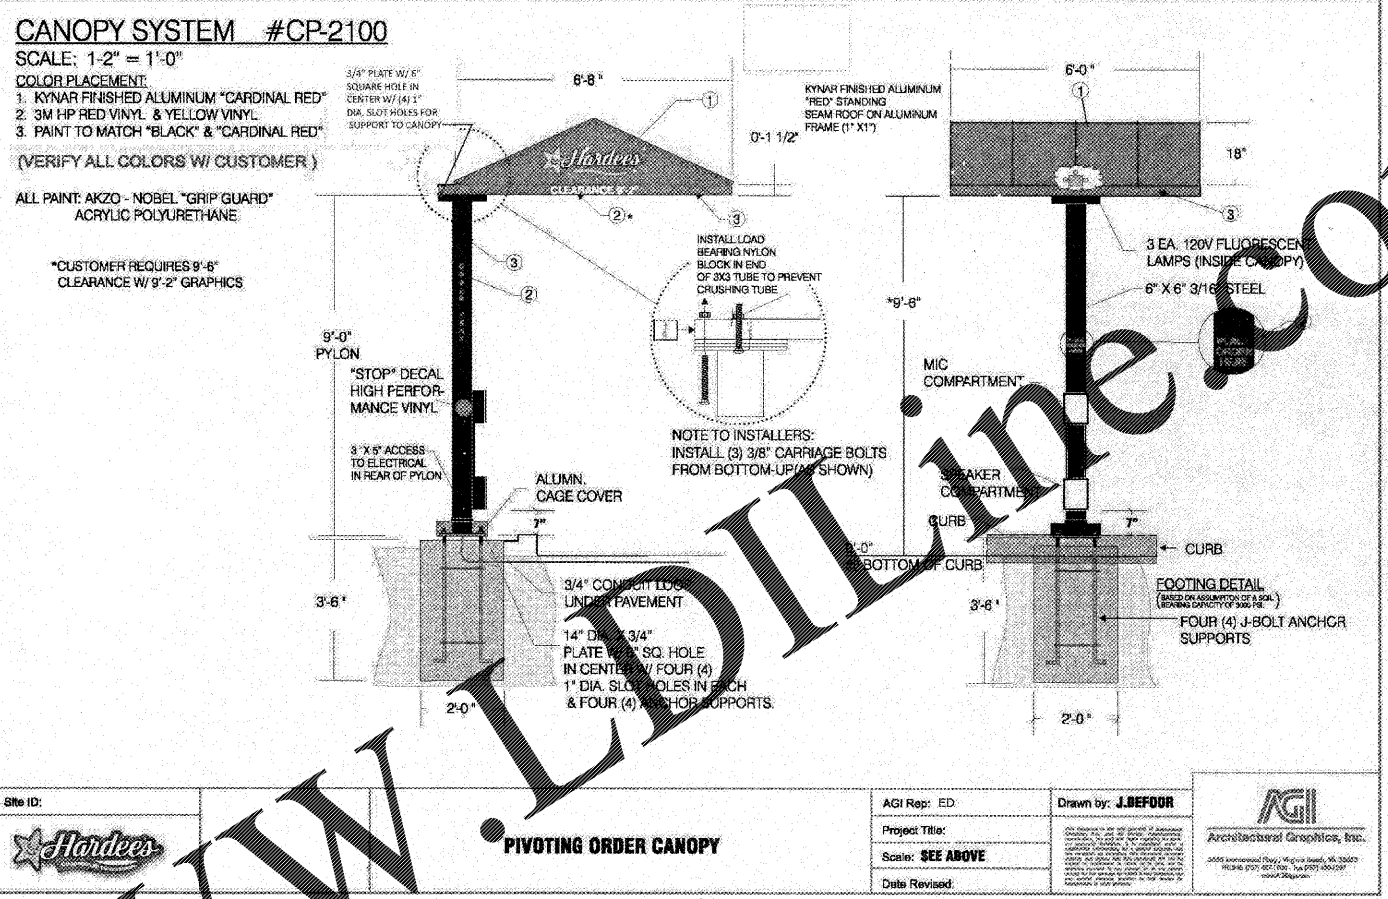

PIVOTING ORDER CANOPY
 SCALE: N.T.S. ①

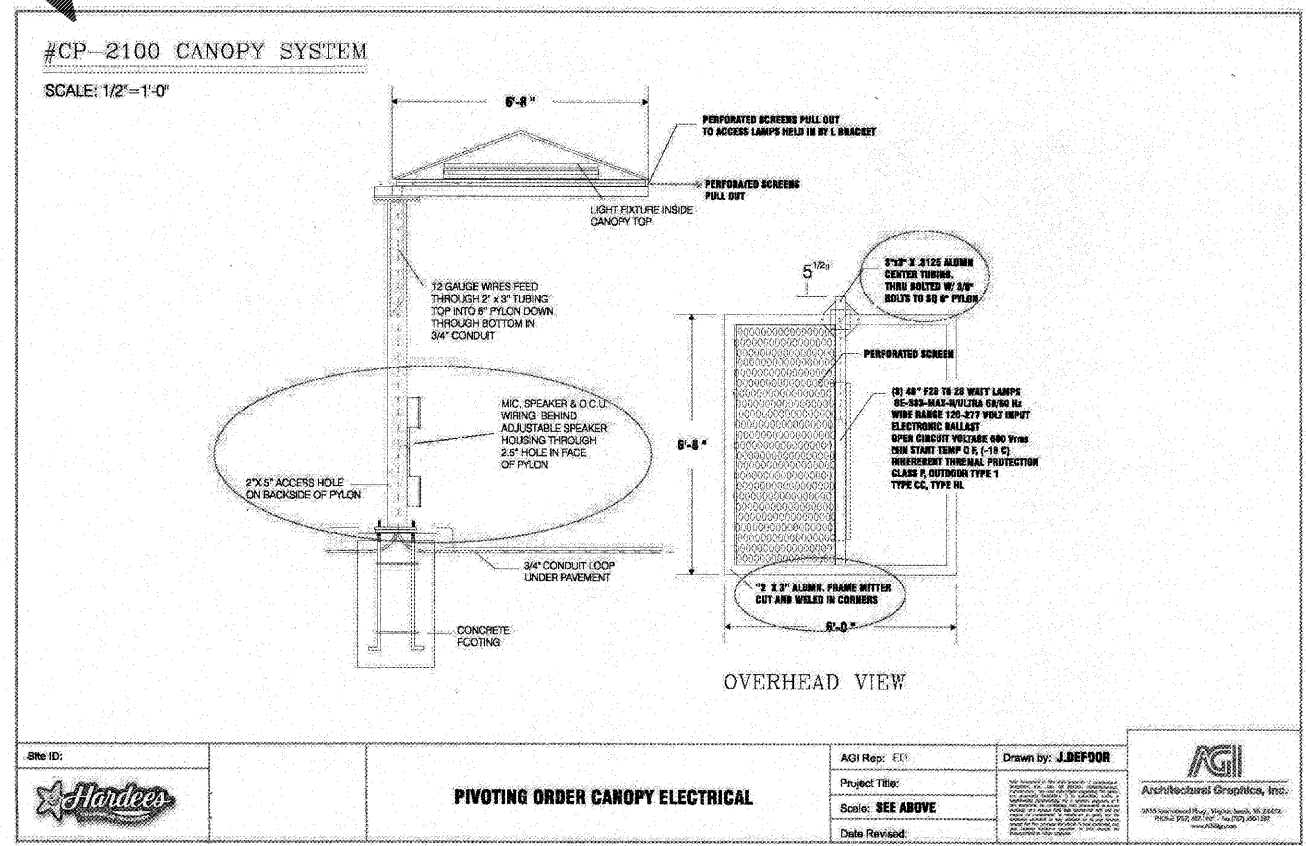

PIVOTING ORDER CANOPY ELECTRICAL
 SCALE: N.T.S. ②

Order Plans @ WWW.LEADLINE.COM