

national
laurant
designers
ARCHITECTS & ENGINEERS

3303 CARRINGTON MILL SEV. SUITE 105
 MORRISVILLE, NORTH CAROLINA 27560
 PH: 919 944 7251 FAX: 919 944 8009

A Division of: L&L Architects

ASSOCIATES P.A.
 CERTIFIED PROFESSIONAL ARCHITECTS
 CERT NO. 1716
 L&L

REGISTERED PROFESSIONAL ARCHITECT
 STATE OF NORTH CAROLINA
 3177

Hardees
 HARDEE'S REVERSE PROTOTYPE
 BURGAW, NC 28425

BODDIE-NOELL ENTERPRISES, INC.
 P.O. BOX 1908
 ROCKY MOUNT, N.C.
 27802-1908
 (252) 937-2800


OWNER:
BN

NO.	DESCRIPTION	DATE

DUMPSTER ENCLOSURE DETAILS


DATE: 6-23-17

SHEET NUMBER: **A-8.3**

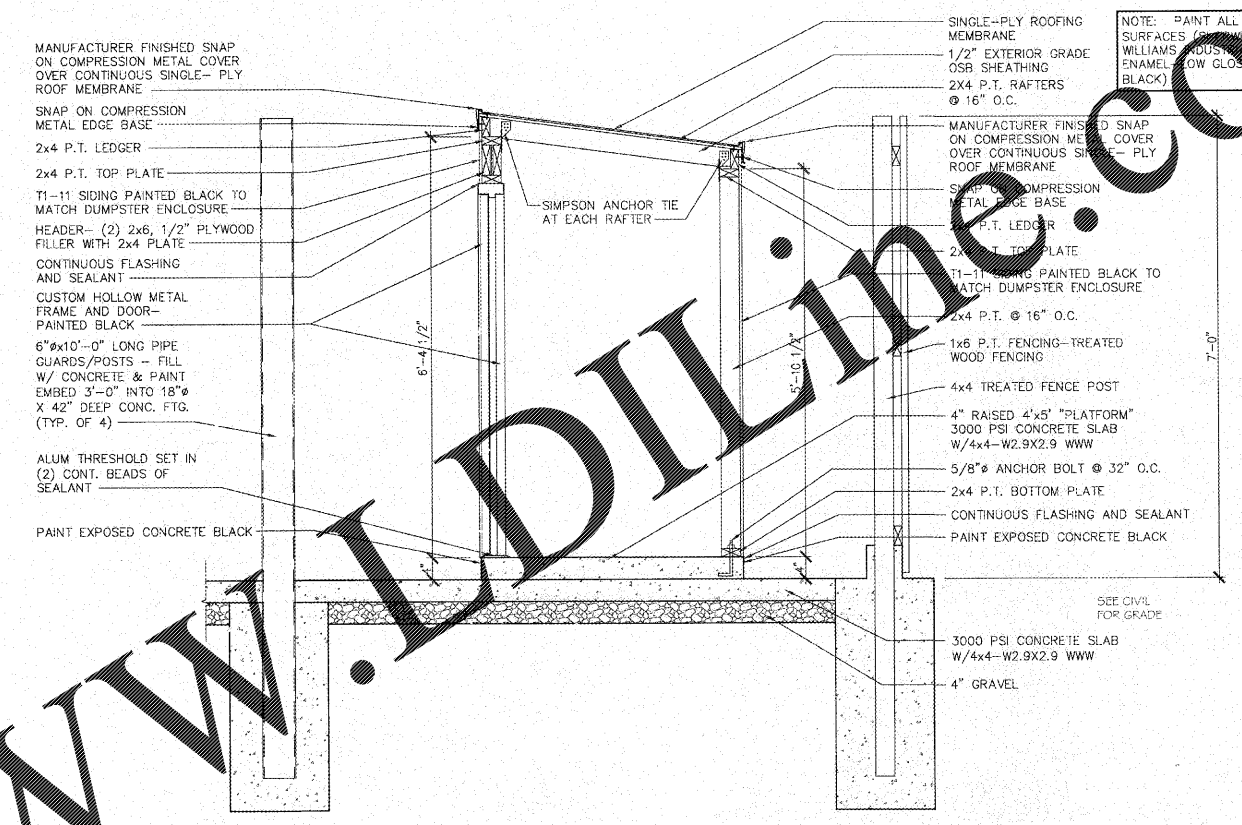

STORAGE SHED SECTION

SCALE: 3/4" = 1'-0" 2

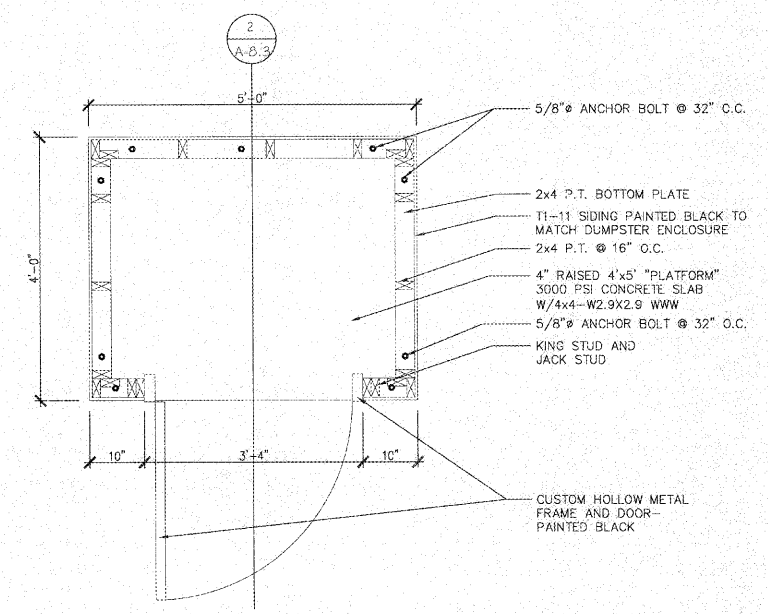

STORAGE SHED PLAN

SCALE: 3/4" = 1'-0" 1

STORAGE SHED ELEVATIONS

SCALE: 3/4" = 1'-0" 3

Order Plans @

WWW.LDILLINE.COM