


COX AND DINKINS
ENGINEERS SURVEYORS
COX AND DINKINS, INC.
BELTLINE BLVD.
COLUMBIA, SC 29205
803-254-0518
Fax: 803-766-0993
Email: cdinc@coxanddinkins.com



K. Holt
REGISTERED PROFESSIONAL ENGINEER
NO. 14880

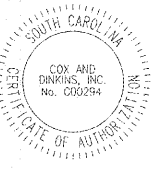


CERTIFICATE OF AUTHORIZATION SEAL:

NO.	DATE	DESCRIPTION
1	3/22/2017	REVISED TO ADD ADDITIONAL SHEETS
2	4/18/2017	REVISED AS PER SCDOT COMMENTS

DEVELOPER:
Mr. Tom Murray
WindCrest Development Group
605 East Robinson Street
Suite 340
Orlando, Florida 32751
(P) 407.219.3540
(F) 407.219.3541
tmurray@WINDCREST.COM

PROJECT:
Publix
South Lake Drive & Platt Springs Road
LOCATED NEAR RED BANK
LEXINGTON COUNTY, SOUTH CAROLINA
CROSS SECTION - SC 6 (SOUTH LAKE DR.)

TWS 007600-02-005, 006, 013, 084, 095, 116	BOOK N/A	SHEET NO. 245-19A
DESIGNED BY	DATE	PROJECT NO. 1920
DRAWN BY	DATE	SHEET NO. EP3
CHECKED BY	DATE	3/15/2017
		35 of 48

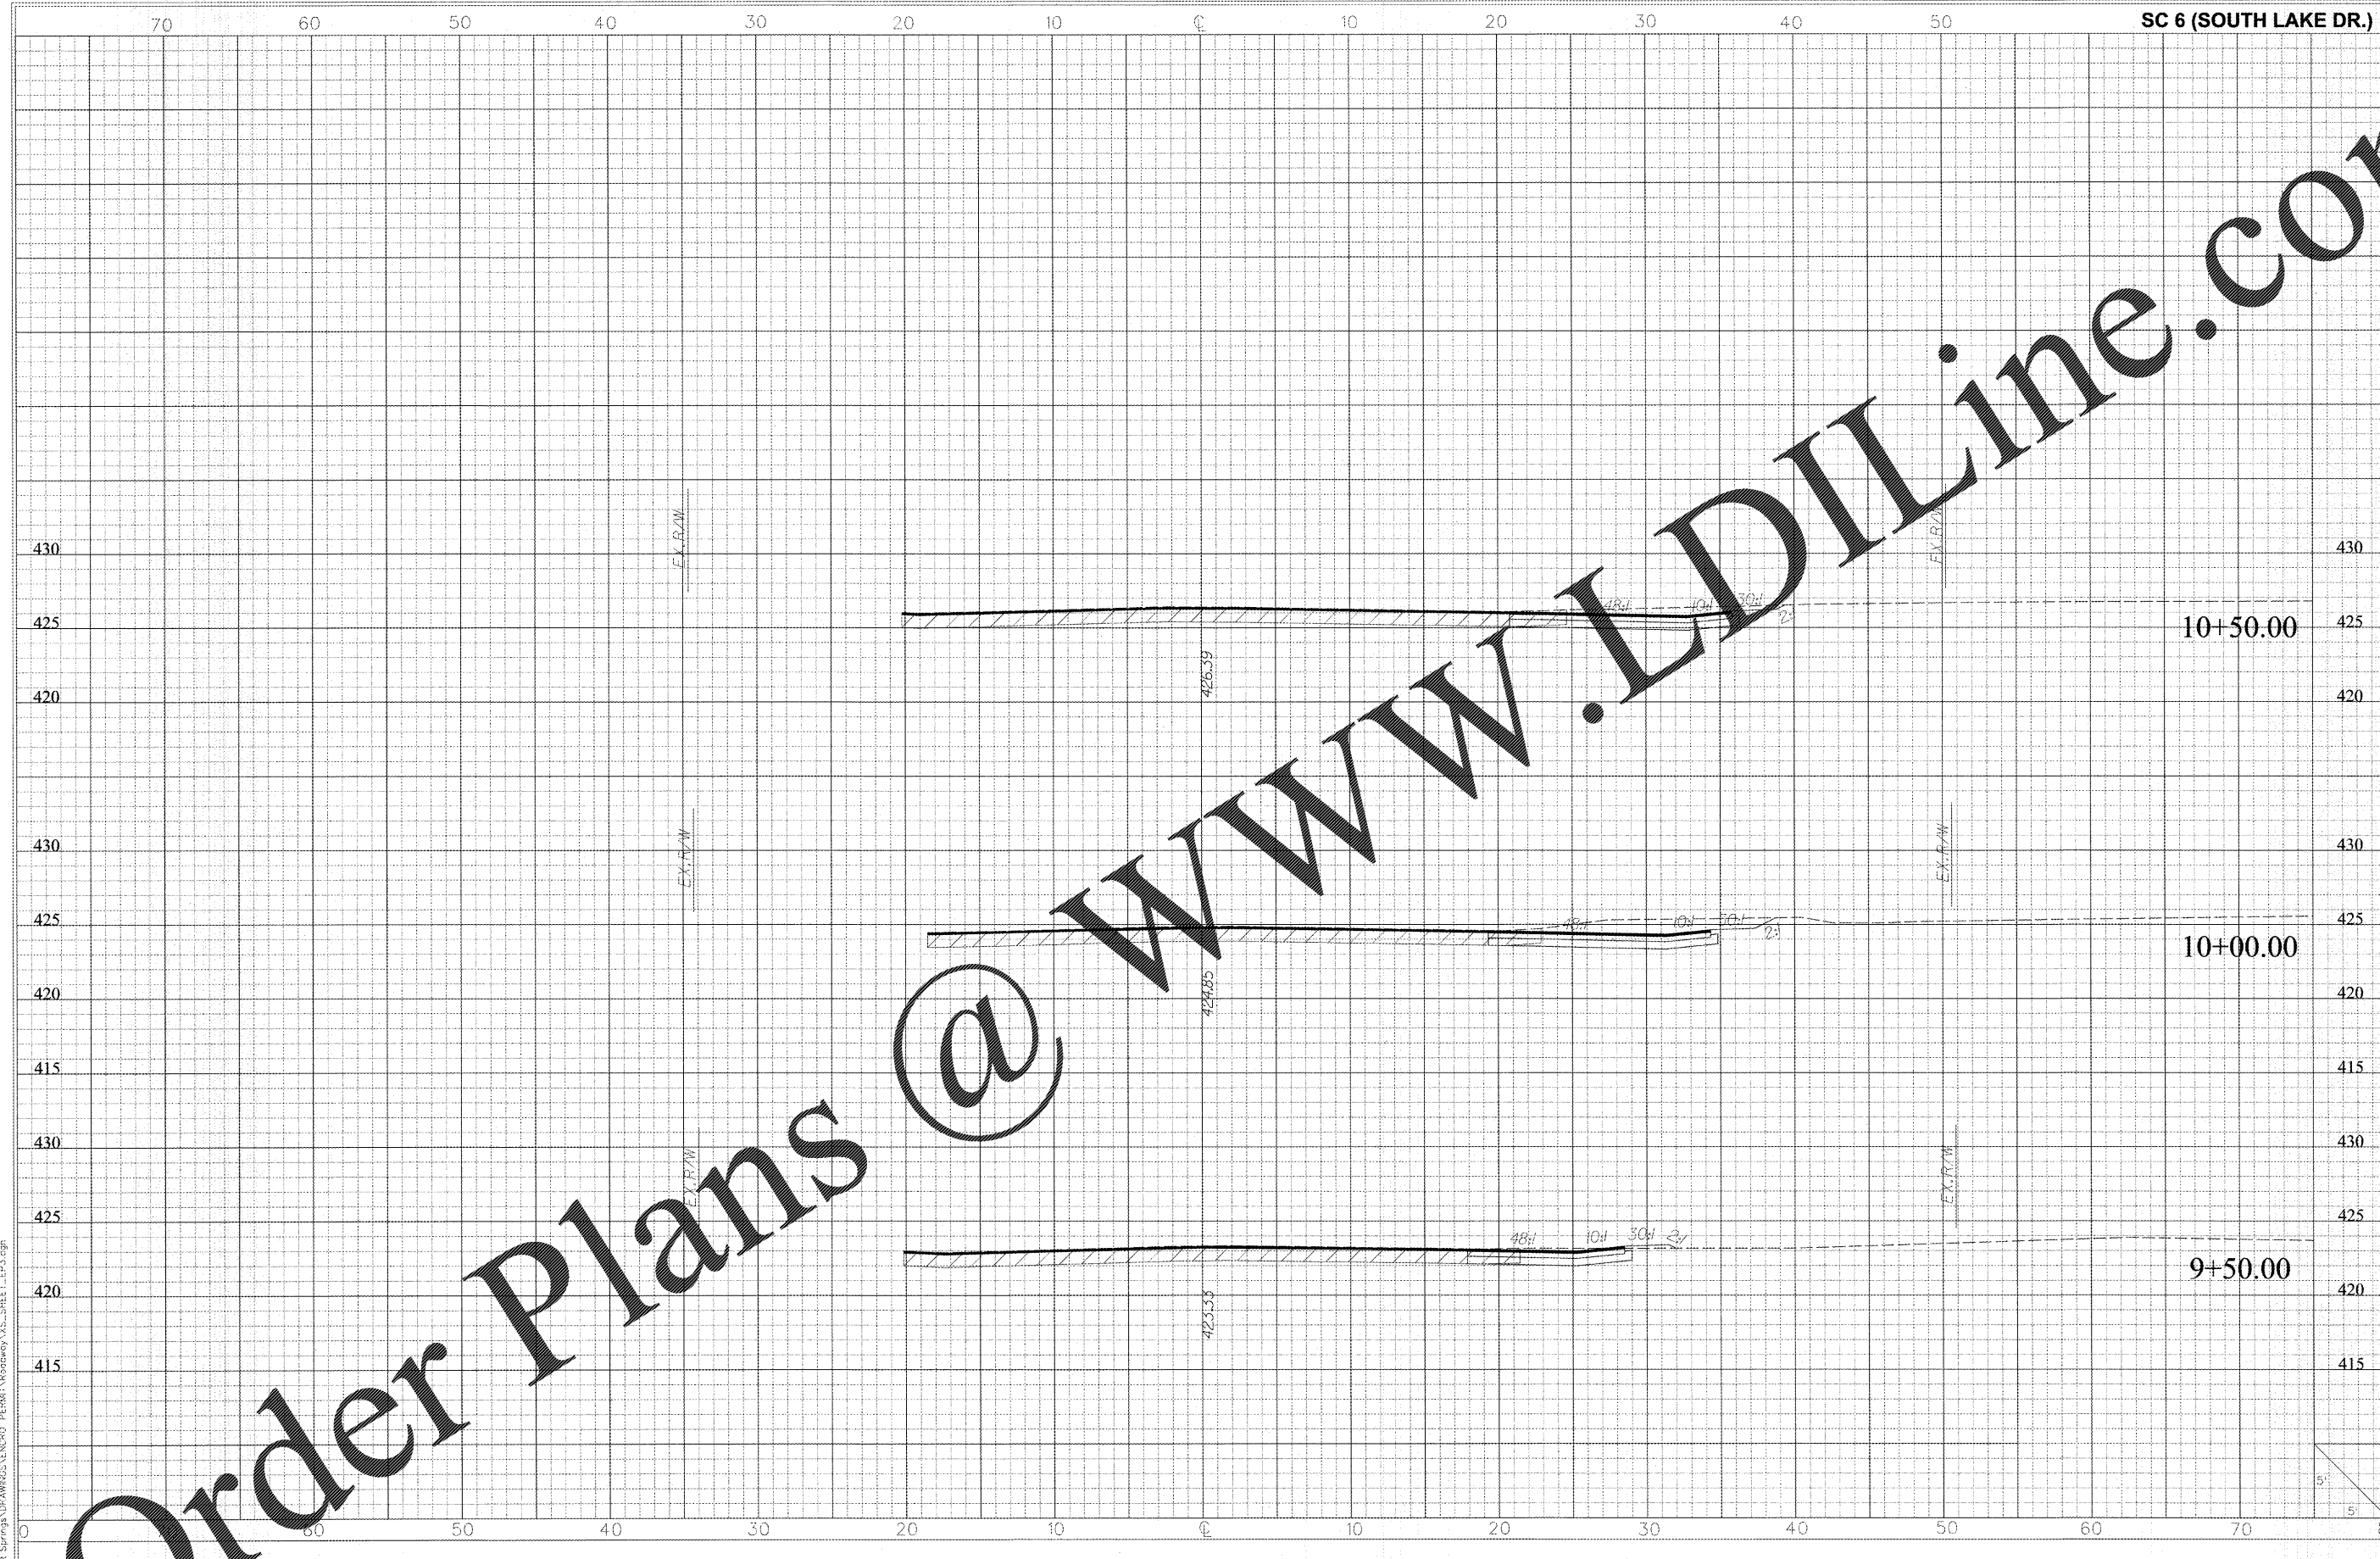

Order Plans @