


PLANTING DETAILS:


NOTE:

*THE CONTRACTOR SHALL STAKE AND WRAP THE TREES AT HIS OR HER OWN DISCRETION.
 *THE CONTRACTOR SHALL GUARANTEE ALL PLANT MATERIAL FOR (12) TWELVE MONTHS AS PER SECTION 3.08-A OF PLANTING SPECIFICATIONS.
 *PLANT SO THAT TOP OF ROOT BALL IS EVEN WITH THE FINISHED GRADE.
 *STAKE TO FIRST BRANCHES AS NECESSARY FOR FIRM SUPPORT.
 WIRE SHALL NOT TOUCH OR RUB ADJACENT TRUNKS OR BRANCHES
 *FORM SAUCER WITH 3" CONTINUOUS RIM FINISH GRADE
 *SPECIFIED PLANTING MIX WATER & TAMP TO REMOVE AIR POCKETS

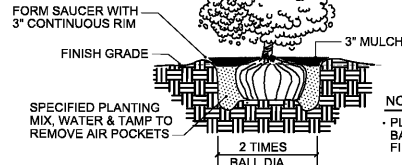

SHRUB PLANTING DETAIL
not to scale

NOTE:
 *PLANT SO THAT TOP OF ROOT BALL IS EVEN WITH THE FINISHED GRADE.

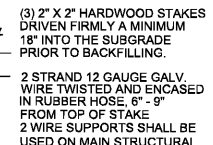


SMALL & MULTI-TRUNK TREE PLANTING & STAKING DETAIL
not to scale


NOTE:

*THE CONTRACTOR SHALL STAKE AND WRAP THE TREES AT HIS OR HER OWN DISCRETION.
 *THE CONTRACTOR SHALL GUARANTEE ALL PLANT MATERIAL FOR (12) TWELVE MONTHS AS PER SECTION 3.08-A OF PLANTING SPECIFICATIONS.
 *PLANT SO THAT TOP OF ROOT BALL IS EVEN WITH THE FINISHED GRADE.


STAKE ABOVE FIRST BRANCHES OR AS NECESSARY FOR FIRM SUPPORT.

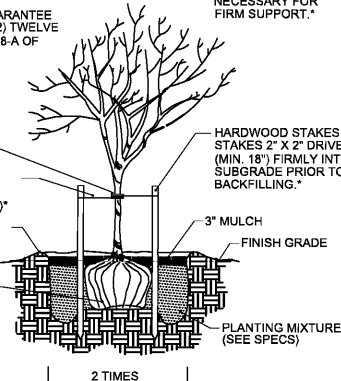



LARGE TREE PLANTING AND STAKING DETAIL
not to scale

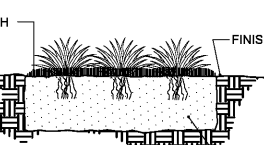

SECTION

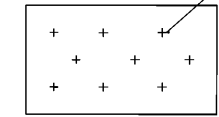


PLANTING BED DETAIL
not to scale

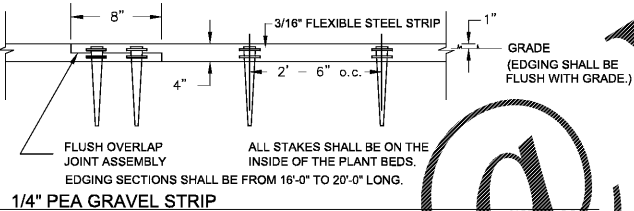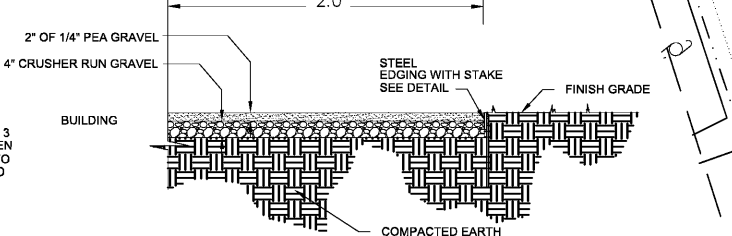

1/4" PEA GRAVEL STRIP
not to scale

PLANTING SCHEDULE:

KEY	BOTANICAL NAME	COMMON NAME	SIZE	QTY.	NOTES	AVERAGE SIZE AT MATURITY
Trees						
JV	<i>Juniperus virginiana</i> 'Brodie'	Eastern Red Cedar	6' HT		AS SHOWN	30' HT. X 15' Width
LIM	<i>Lagerstroemia indica</i> x <i>fauriei</i> 'Muskogee'	Crape Myrtle 'Muskogee'	3" CAL.	1	STANDARD	15-20' HT. X 20' Width
LIN	<i>Lagerstroemia indica</i> x <i>fauriei</i> 'Natchez'	Crape Myrtle 'Natchez'	10'-12' HL.	20	B&B, MULTI-STEM	20' HT. X 20' Width
MGB	<i>Magnolia grandiflora</i> 'Braken Brown Beauty'	Southern Magnolia 'Braken Brown Beauty'	12' HT.	22	B&B, LIMBS TO GROWN	30' HT. X 20' Width
QV	<i>Quercus virginiana</i> 'High Rise'	High Rise Live Oak	3" Cal.	18	B&B, AS SHOWN	40' HT. X 25' Width
TD	<i>Taxodium distichum</i>	Bald Cypress	3" Cal.	18	B&B, AS SHOWN	50' HT. X 20' Width
UA	<i>Ulmus americana</i> 'Princeton'	Princeton' ELM	3" Cal.	32	B&B, AS SHOWN	50' HT. X 30' Width
UP	<i>Ulmus parvifolia</i> 'Emer II' ALLEE	Allee' Chinese Elm	3" Cal.	17	B&B, AS SHOWN	60' HT. X 35' Width
Shrubs						
IC	<i>Ilex cornuta</i> 'Dwarf Burford'	Dwarf Burford Holly	#3 - 18" HT. x 15" Spr.	41	AS SHOWN	4' HT. X 4' Width
IV	<i>Ilex vomitoria</i> 'Taylor's Rudolph'	Dwarf Yaupon Holly	#3 - 18" HT. x 15" Spr.	84	AS SHOWN	3' HT. X 4' Width
LS	<i>Ligustrum sinense</i> 'Sunshine' PP20379	'Sunshine' Ligustrum	#3 - 18" HT. x 15" Spr.	41	AS SHOWN	3' HT. X 4' Width
LM	<i>Liriope muscari</i> 'Big Blue'	Big Blue Liriope	PINT	751	STAGGERED 12" O.C.	12" HT. x 12" Width
LC	<i>Loropetalum chinense</i> 'Chang Nian'	Ever Red Loropetalum	#3 - 18" HT. x 15" Spr.	22	AS SHOWN	6' HT. X 6' Width
MC	<i>Muhlenbergia capillaris</i>	Pink Muhly Grass	#3 - 18" HT. x 15" Spr.	95	AS SHOWN	4' HT. X 4' Width
PMP	<i>Podocarpus macrophyllus</i> 'Pringle's Dwarf'	Pringle's Dwarf Podocarpus	#3 - 18" HT. x 15" Spr.	97	AS SHOWN	3' HT X 6' Width
RR	<i>Rosa 'Radtko'</i>	Rose 'Knockout Double Red'	#3 - 18" HT. x 15" Spr.	127	AS SHOWN	3' HT. X 3' Width
TF	<i>Tripsacum floridanum</i>	Dwarf Fakahatchee Grass	#3 - 18" HT. x 15" Spr.	94	AS SHOWN	2' HT. X 3' Width
Ground Covers - Perennials						
TA	<i>Tradescantia virginiana</i>	Atlantic Jasmine	PINT	802	STAGGERED 18" O.C.	<12" HT X 36" Spread
HS	<i>Amorcalis x ...</i>	Stella de Oro Daylily (YELLOW)	#1	229	STAGGERED 18" O.C.	Foliage clumps reach 1 ft. tall, flower stalks to 2 1/2 ft. tall.
RM	<i>Rosa 'Meigilli'</i>	Peach Drift Rose	#3 - 18" HT. x 15" Spr.	69	AS SHOWN	1.5 HT x 2' Width
TV	<i>Viola ...</i>	Society Garlic	PINT	474	STAGGERED 12" O.C.	Foliage clumps to 1 ft. tall and wide. Flower stalks to 2 ft. tall.
Grass - Lawn Areas						
SOD	<i>Cynodon dactylon</i> 'Tifway 419'	Tifway 419 Bermuda		+ / - 37,500 SF	SEE GRASSING SPEC	
Hydroseed	<i>Cynodon dactylon</i>	Common Bermuda		+ / - 182,000 SF	SEE GRASSING SPEC	
Hydroseed	<i>Eragrostis curvula</i>	Weeping Love Grass		+ / - 202,000 SF	LOVE GRASS SHALL BE INSTALLED ON ALL SLOPES 3:1 OR GREATER	

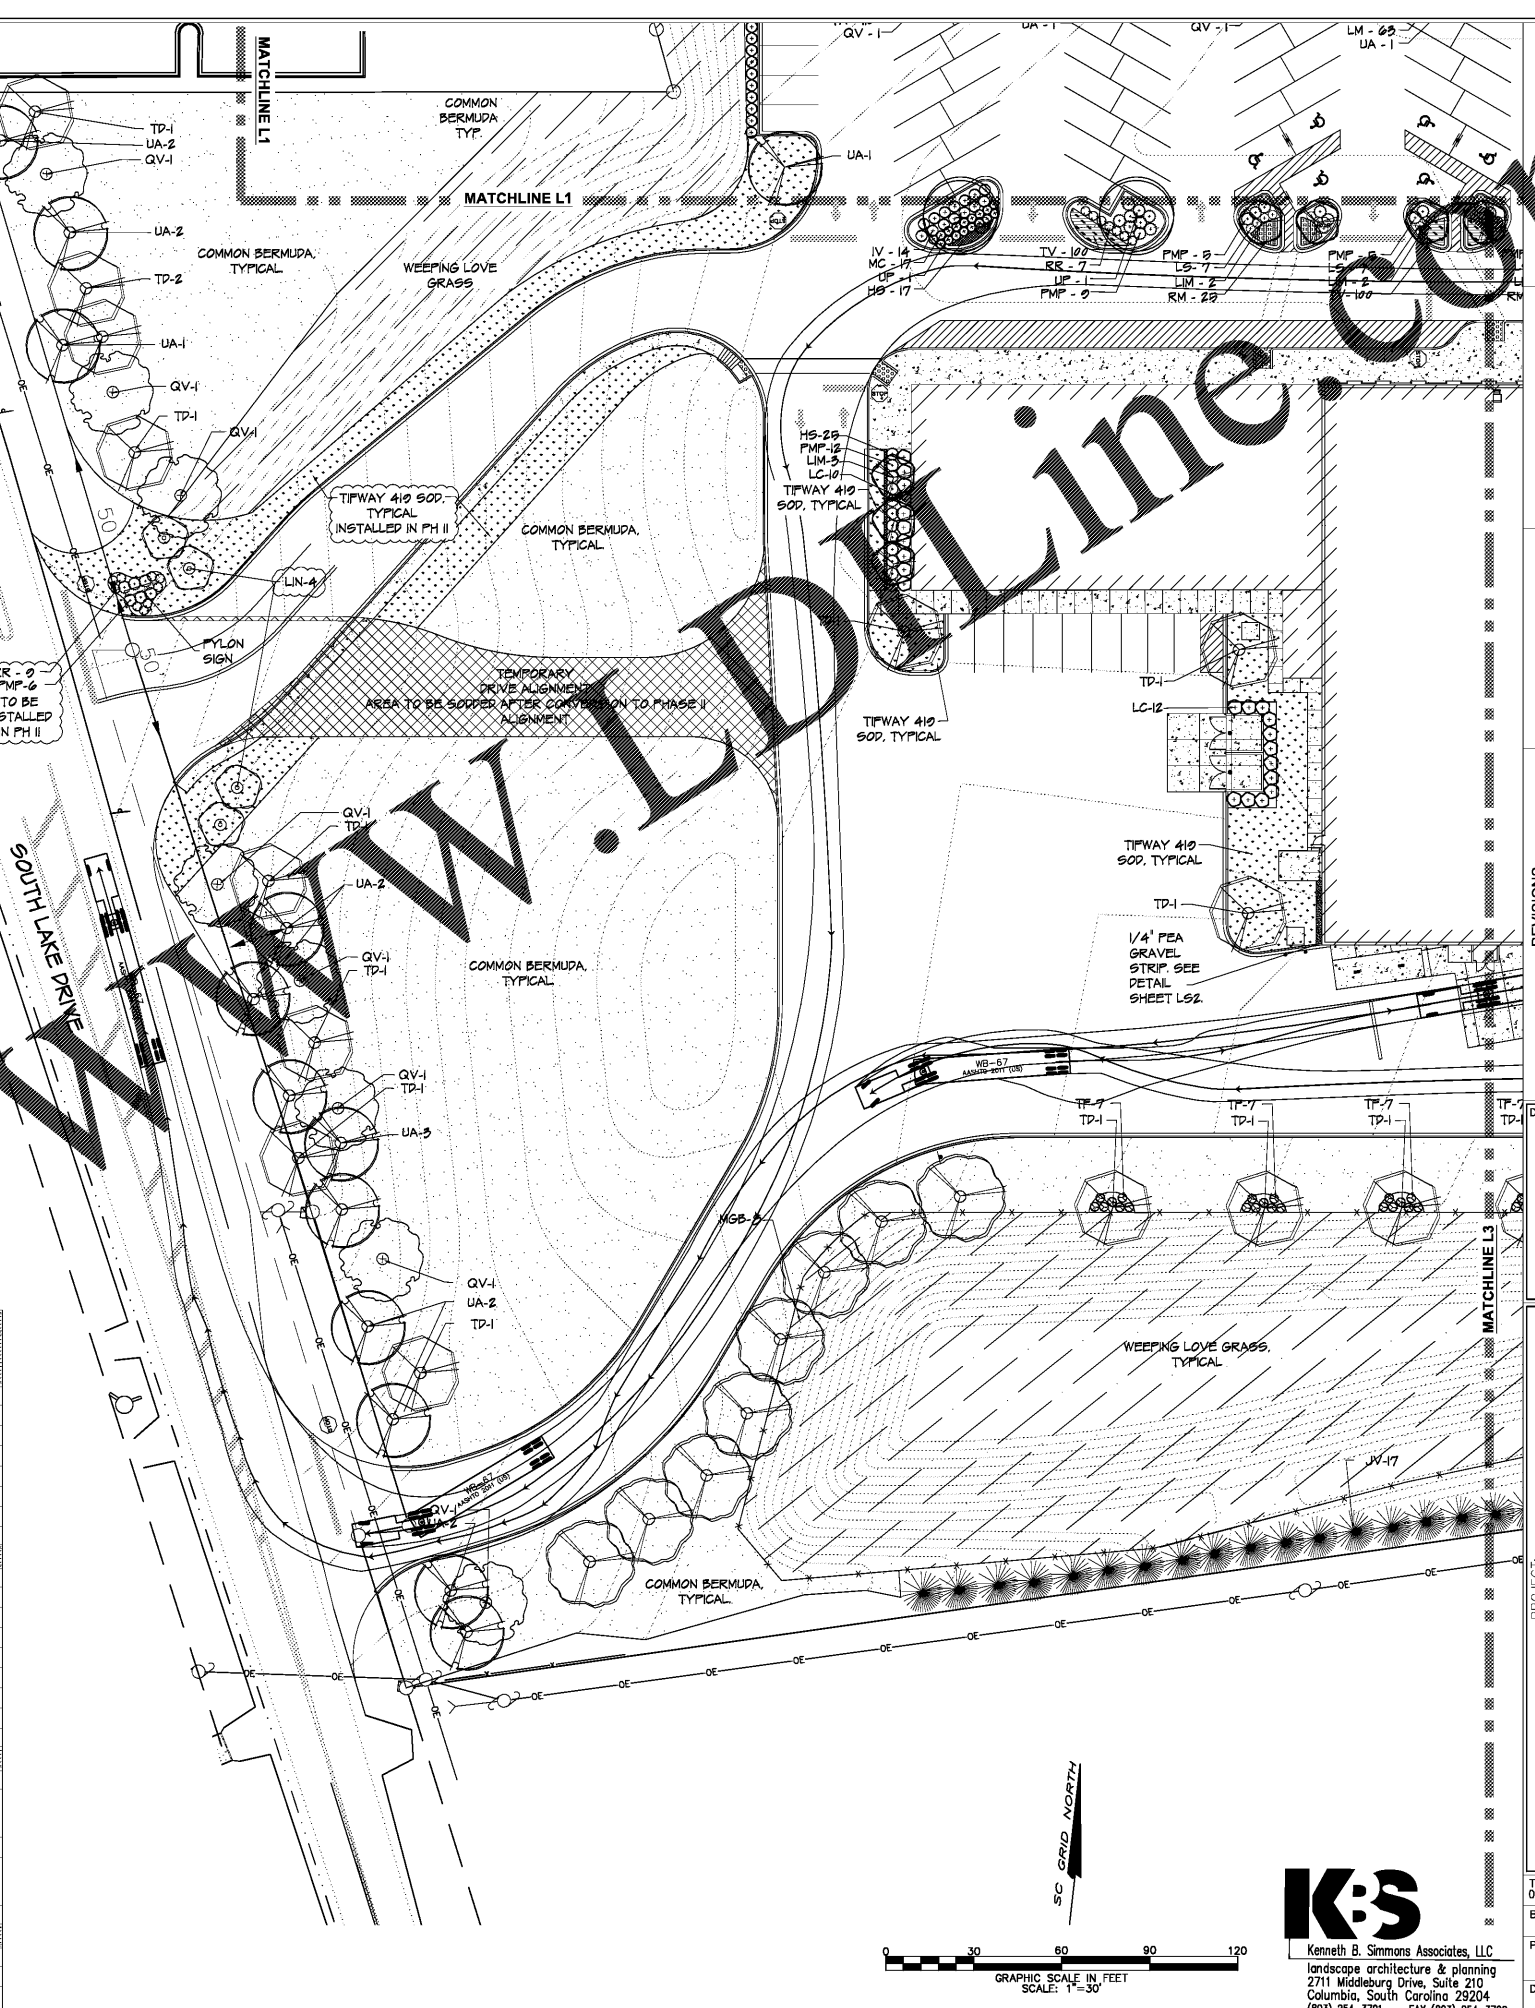

COX AND DINKINS
 ENGINEERS - SURVEYORS
 COX AND DINKINS, INC.
 724 BELTLINE BLVD.
 COLUMBIA, SC 29205
 803-254-0518
 Fax: 803-765-0993
 Email: cdinc@coxanddinkins.com

State of South Carolina
REGISTERED LANDSCAPE ARCHITECT
 No. 4
 KENNETH B. SIMMONS, A.S.C.

State of South Carolina
CERTIFICATE OF AUTHORIZATION
 No. 164C
 KENNETH B. SIMMONS, A.S.C.

REVISIONS


NO.	DATE	DESCRIPTION
1	3/22/2017	Revised to add additional sheets
2	4/18/2017	Revised Per Public & Utility company comments

DEVELOPER:
 Mr. Tom Murray
 WindCrest Development Group
 605 East Robinson St. Suite 340
 Orlando, Florida 32751
 (P) 407.219.3540
 (F) 407.219.3541
 tmurray@WINDCREST.COM

Publix
 South Lake Drive & Platt Springs Road
 LOCATED NEAR RED BANK
 LEXINGTON COUNTY, SOUTH CAROLINA
LANDSCAPE PLAN
PLANTING SCHEDULE AND DETAILS

TMS
 007600-02-005, 006, 013, 084, 095, 116
 BOOK N/A SF NO. 245-19A
 PROJECT NO. 1920 SHEET NO. L2
 DATE 3/15/2017 38 of 43

K&S
 Kenneth B. Simmons Associates, LLC
 landscape architecture & planning
 2711 Middleburg Drive, Suite 210
 Columbia, South Carolina 29204
 (803) 254-3791 FAX (803) 254-3790

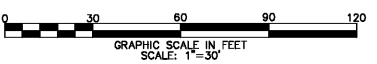

P:\Drawings\2149 (Publix-Hwy 6)\Publix revision drawings_2017-04-20\2017 04 25_PUBLIX LDSOP_KBSA2149.dwg, Plotted By: achracham, Plotted: May 22, 2017 - 4:31 pm
 COPYRIGHT © 2017 COX AND DINKINS, INC. ALL RIGHTS RESERVED.