


R/A RE

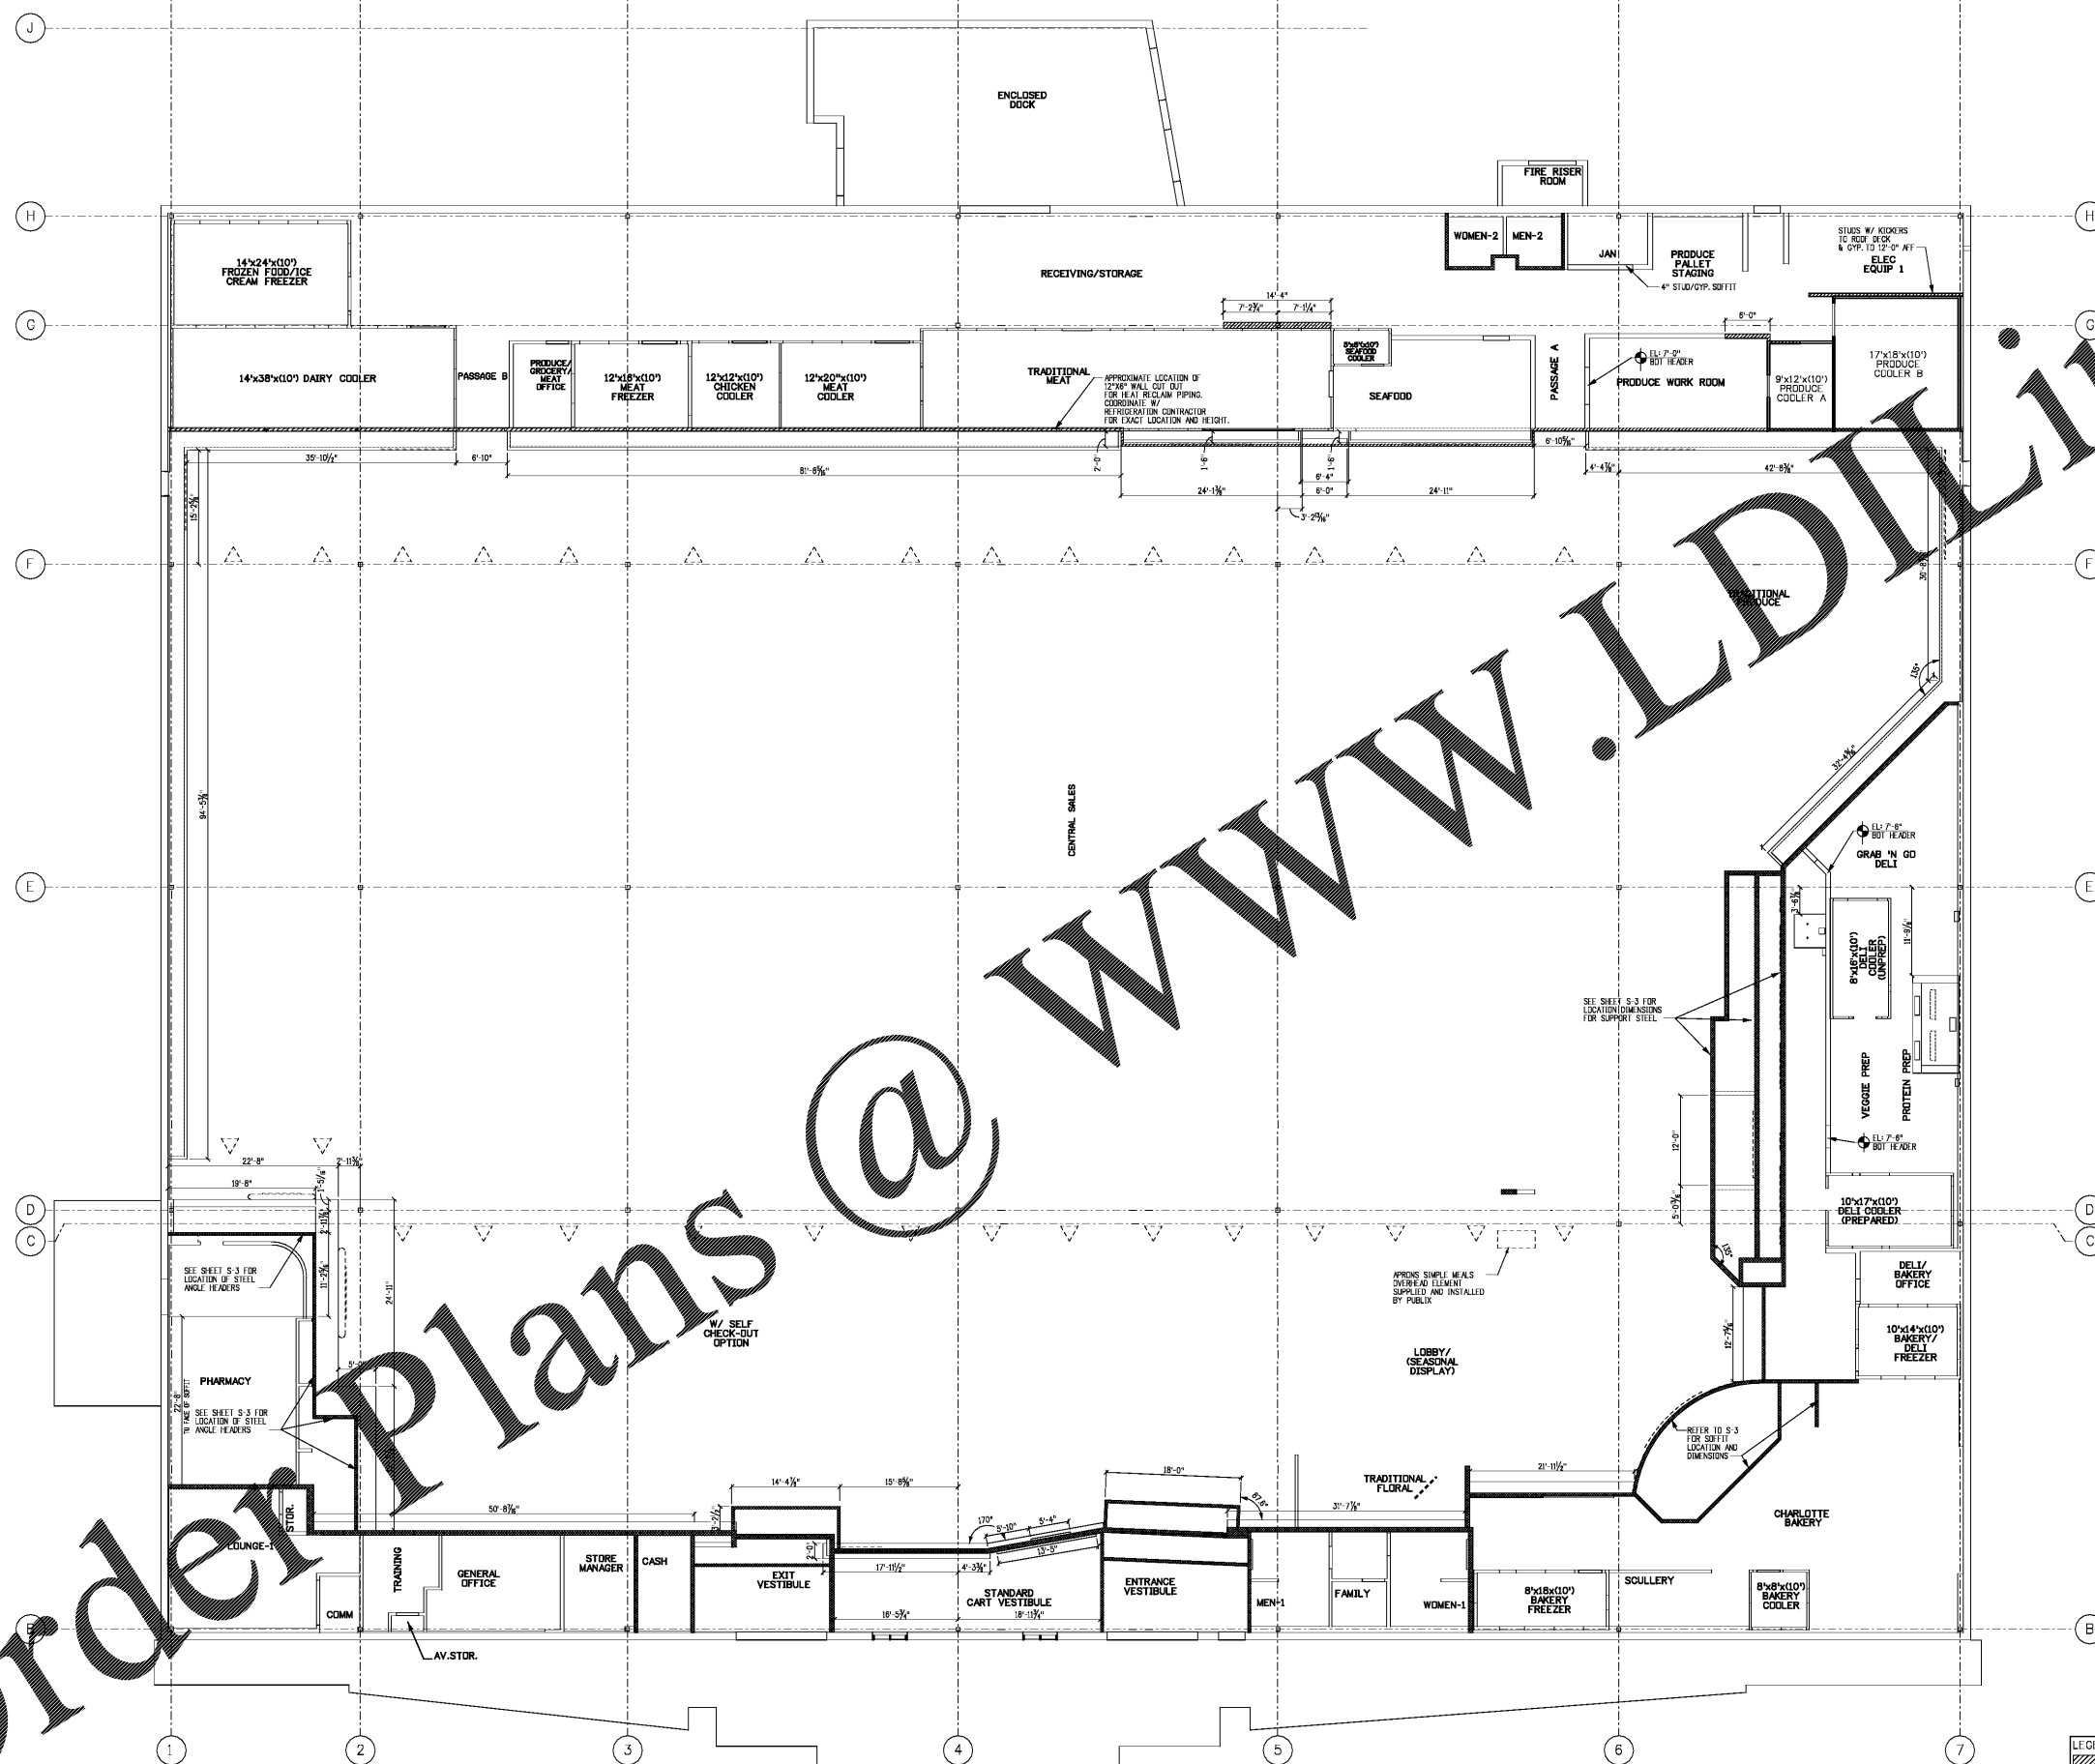

Order Plans @ WWW.LDLine.com

PLOT DATE:
25 AUG 2017

REVISION DATA:

1637
PUBLIX @ LAKE CROSSING
PLATT SPRINGS RD & HWY 6
LEXINGTON, LEXINGTON, SC

45.92
08/17/2017
SIENNA - LITE

GRID / SOFFIT /
WALL PLAN

SCALE: 1/8" = 1'-0"

A-4

LEGEND:

	WALLS/SOFTIT TO THE ROOF DECK
	WALLS/SOFTIT TO THE UNDERSIDE OF THE BAR JOIST
	WALLS 6" ABOVE CEILING
	COOLER WALL

NOTE: ALL GYP. BOARD TO RUN 6" ABOVE ADJACENT CEILING