




SIDE SECTION
SCALE: 1/8" = 1'-0"

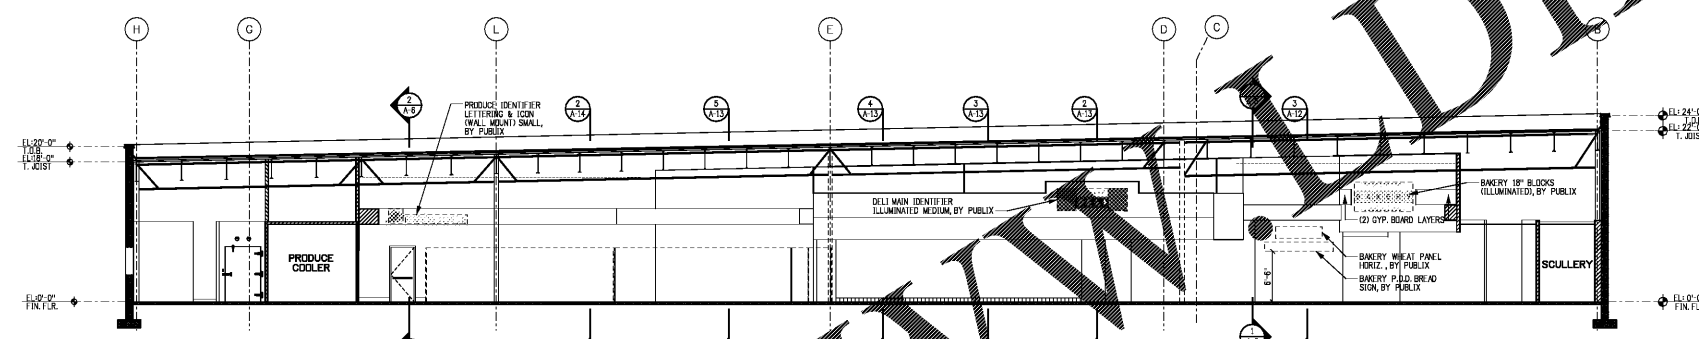

SIDE SECTION
SCALE: 1/8" = 1'-0"

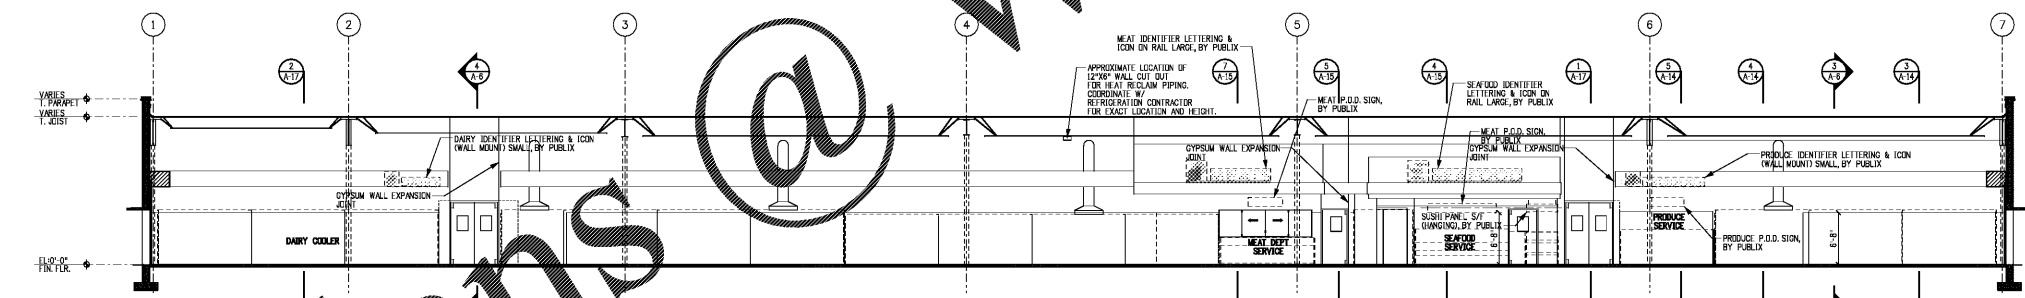

REAR SECTION
SCALE: 1/8" = 1'-0"

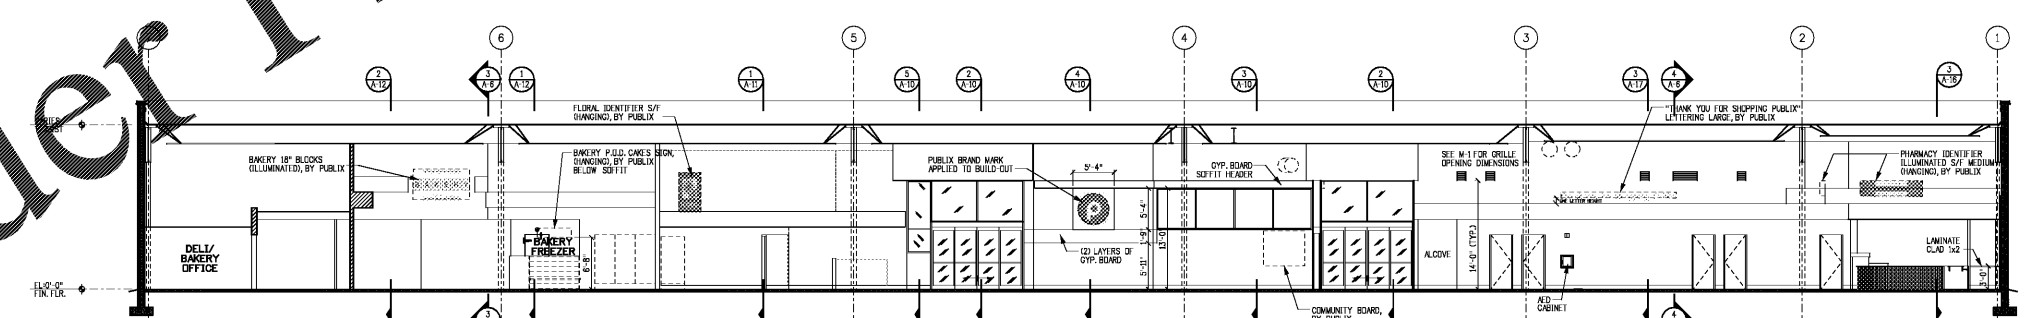

FRONT SECTION
SCALE: 1/8" = 1'-0"

PLOT DATE:
25 AUG 2017

REVISION DATA:

1637
PUBLIX @ LAKE CROSSING
PLATT SPRINGS RD & HWY 6
LEXINGTON, LEXINGTON, SC

45.92
08/17/2017
SIENNA - LITE

INTERIOR ELEVATIONS/
BUILDING SECTIONS

SCALE: 1/8" = 1'-0"

A-6

NOTE:
ALL GAS PIPING TO BE PAINTED SAFETY YELLOW

Order Plans @ WWW.DIline.com