


Order Plans

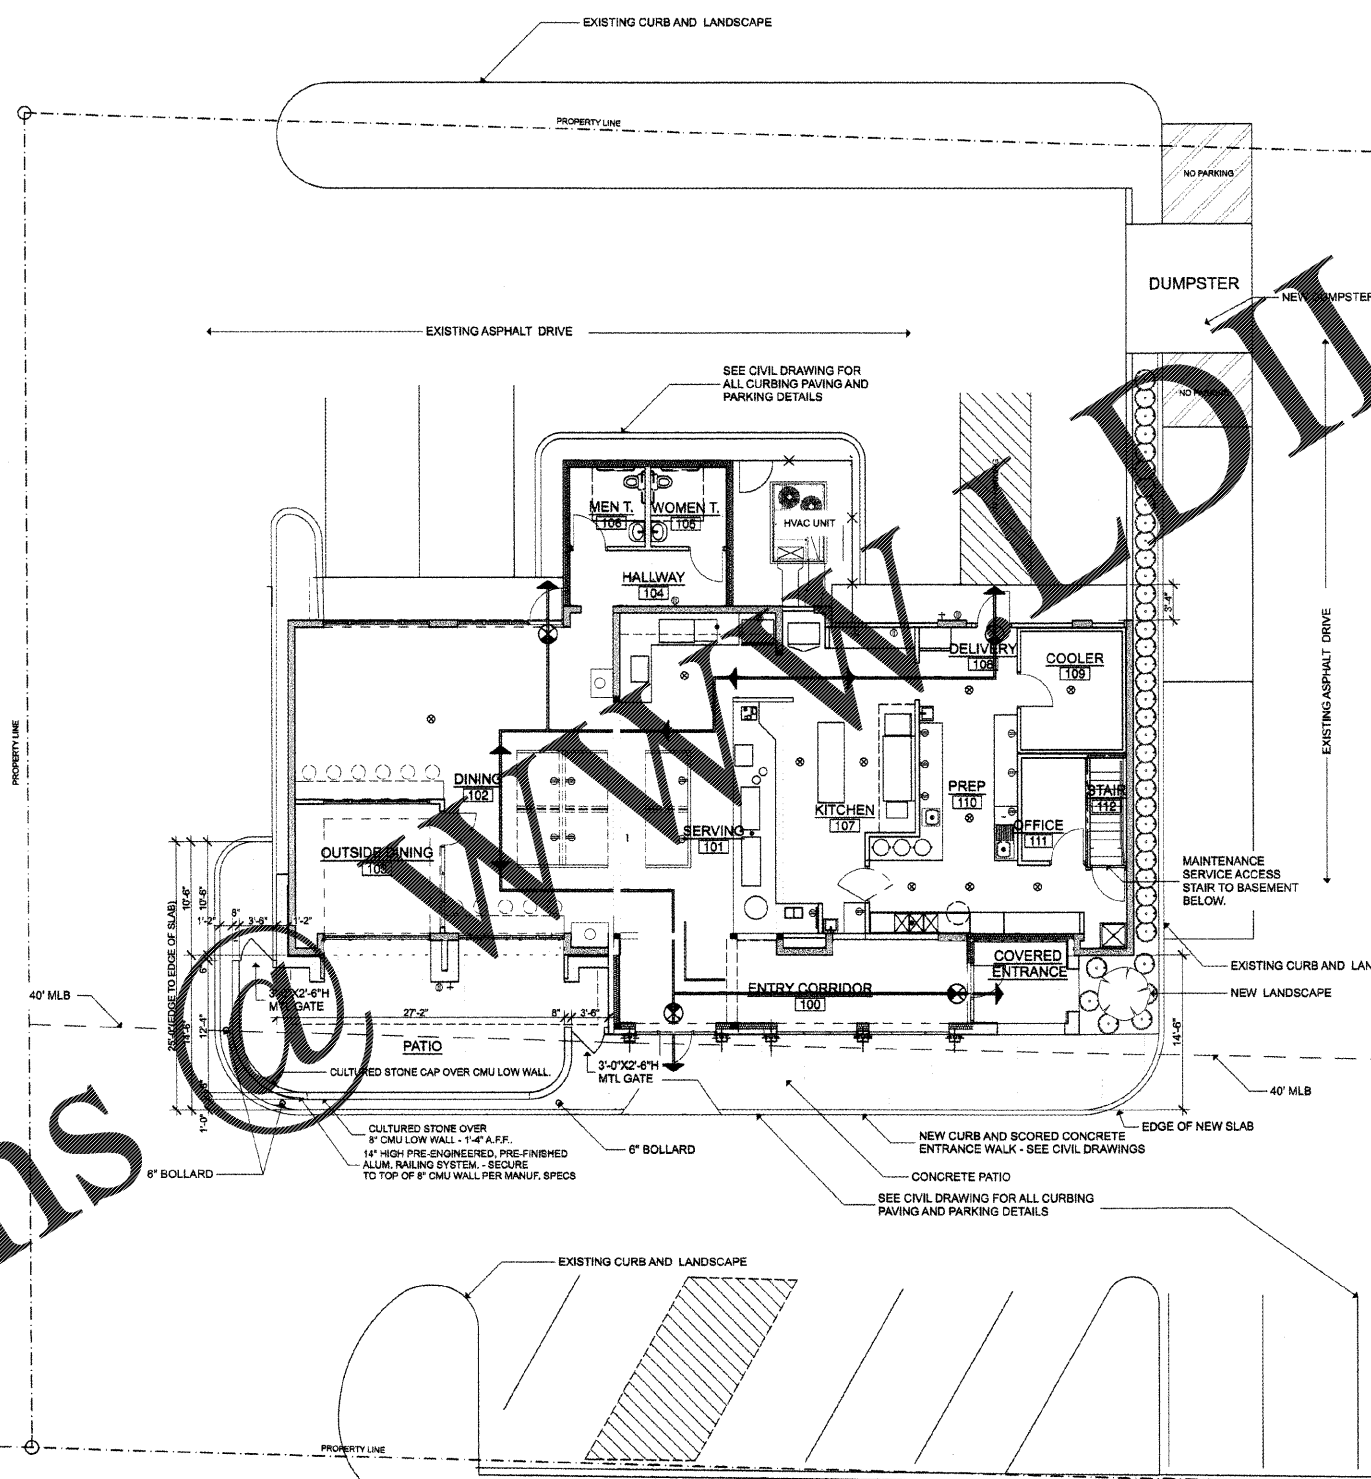

WASHINGTON ROAD

LIFE SAFETY PLAN NOTES:	
IBC 2012, IFC 2012	
TENANT OCCUPANT LOAD:	
A-2 - OCCUPANCY - TABLES AND CHAIRS - UNFIXED: 584SF/15 = 39 PEOPLE	FIXED SEATING: 6 4-PERSON BOOTHS = 24 PEOPLE
TOTAL = 74 PEOPLE	
KITCHEN: = 1,121SF/100 = 11 PEOPLE	
TOTAL = 74 PEOPLE	
EXIT WIDTH: REQUIRED - 20X74 = 15' PROVIDED - 144"	
NUMBER OF EXITS: REQUIRED - 2, PROVIDED - 3	
1018.4	DEAD END CORR. - 20'
LEGEND	
	EXIT LIGHT
	- COORDINATE WITH ELECTRICAL
	BATTERY
	FE FIRE EXTINGUISHER
	EXIT PATH

INTERIORS SPACE PLANNING  
 2114 POWDERMILL LANE  
 SUITE 1000, ATLANTA, GA 30329  
 770.488.4800 TEL. 770.488.4800 FAX

Alan Venable Architect LLC  
 2114 Powdermill Lane  
 Atlanta, Ga. 30329 PH: 770.722.7414

STATE OF GEORGIA  
 ALAN VENABLE  
 REGISTERED ARCHITECT  
 EXPIRES 06/30/2018

DIABLOS SOUTHWESTERN GRILLE  
 3102 Washington Rd.  
 Martinez, GA 30907

Approved by:  
 Drawn by: GKD  
 Checked by: Alan Venable  
 Date: 4/24/16

Revisions:

Print Record:  
 04-24-16

DATE: 04.24.16

2016, Copyright Studio Inc. These drawings are protected by the copyright laws of the United States. These drawings or any part thereof may not be used for any purpose or reproduced in any form or by any means without the written consent of Corporate Inc.