


1 LONGITUDINAL SECTION  
 A-06 SCALE: 1/4" = 1'-0"

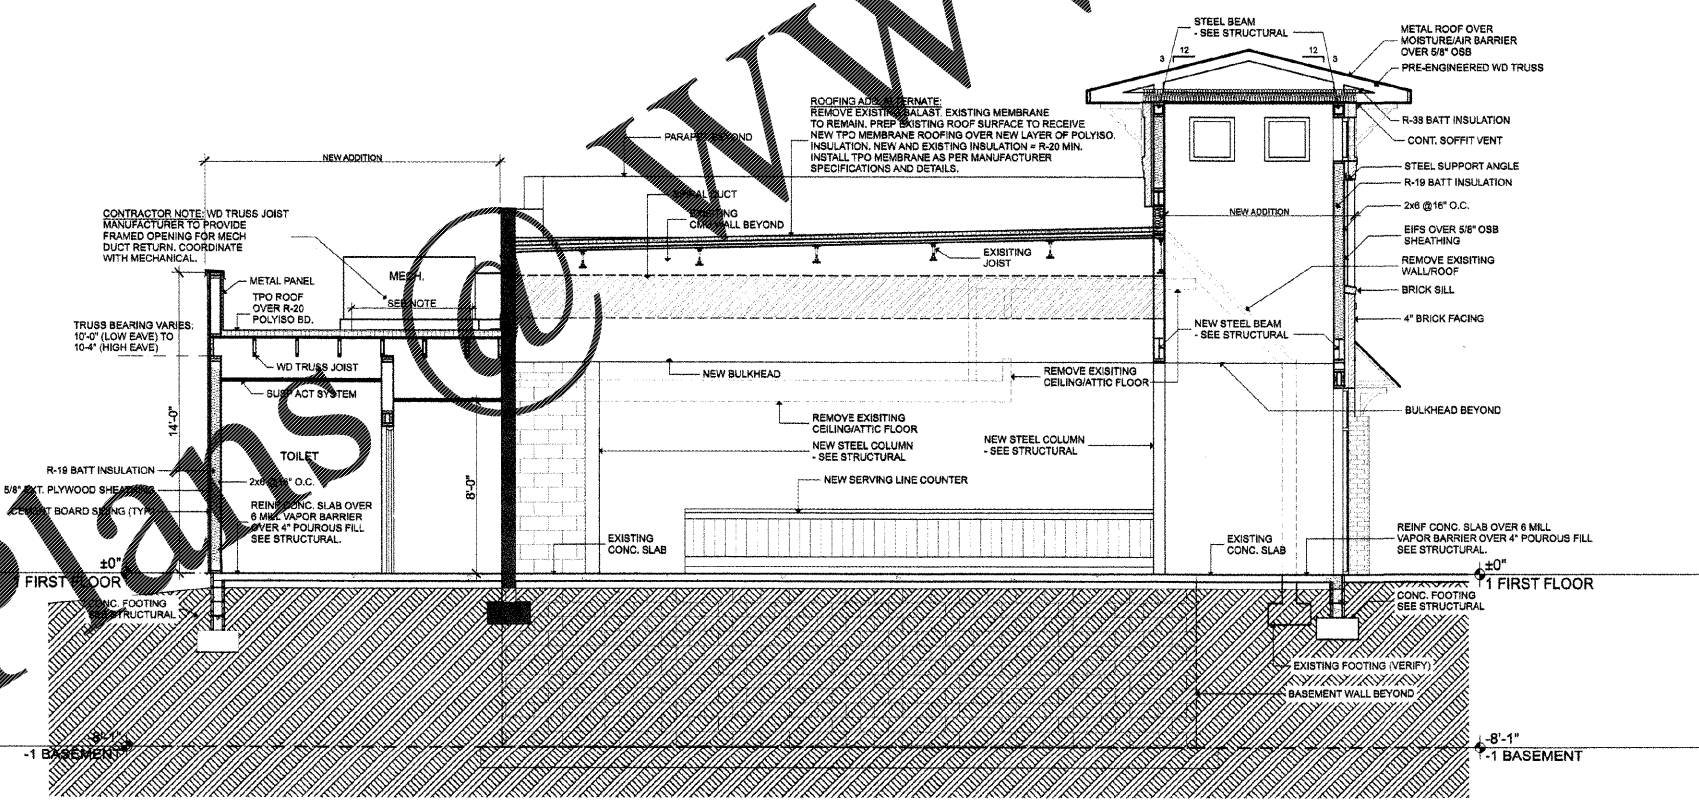

2 CROSS SECTION Thru Mechanical/Serving Line/Tower  
 A-06 SCALE: 1/4" = 1'-0"

Corporate

Architectural Firm Logo

Alan Venable Architect LLC  
 2414 Ponderosa Dr.  
 Augusta, Ga. 30904 PH: 706.722.7114

STATE OF GEORGIA  
 REGISTERED ARCHITECT  
 ALAN S. VENABLE  
 LICENSE NO. 11882

**DIABLOS SOUTHWESTERN GRILLE**

3102 Washington Rd.  
 Martinez, GA 30907

Approved by:

Print Record  
 04-24-18

Drawn By: GKD  
 Checked by: Alan Venable  
 Date: 4/24/18

Revisions

Sheet Title

Sheet No.

**A-06**

Scale:

Order Plans @

WWW.IDLINE.COM

2000, Corporate Solutions, Inc. These drawings are prepared by the copyright laws of the United States. These drawings are not to be used for any purpose or reproduced in any form or by any means without the written consent of Corporate Solutions.