




1 SECTION THRU DINING
SCALE: 1/4" = 1'-0"

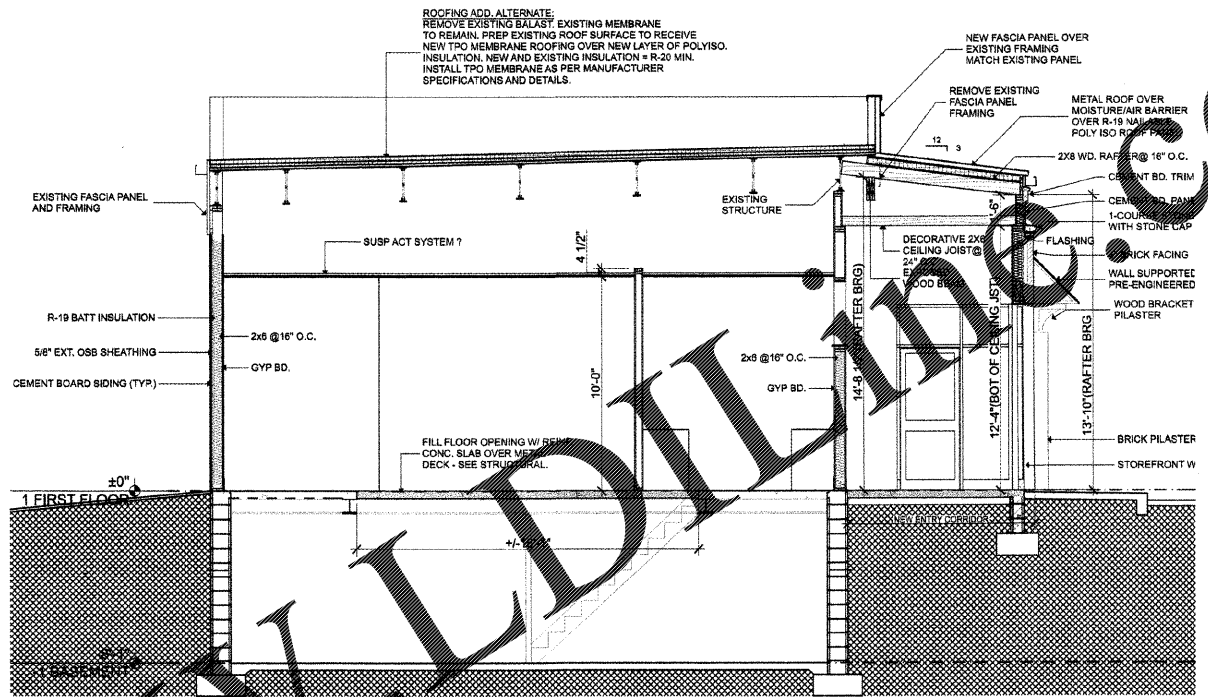

2 CROSS SECTION - KITCHEN/ENTRY CORRIDOR
SCALE: 1/4" = 1'-0"

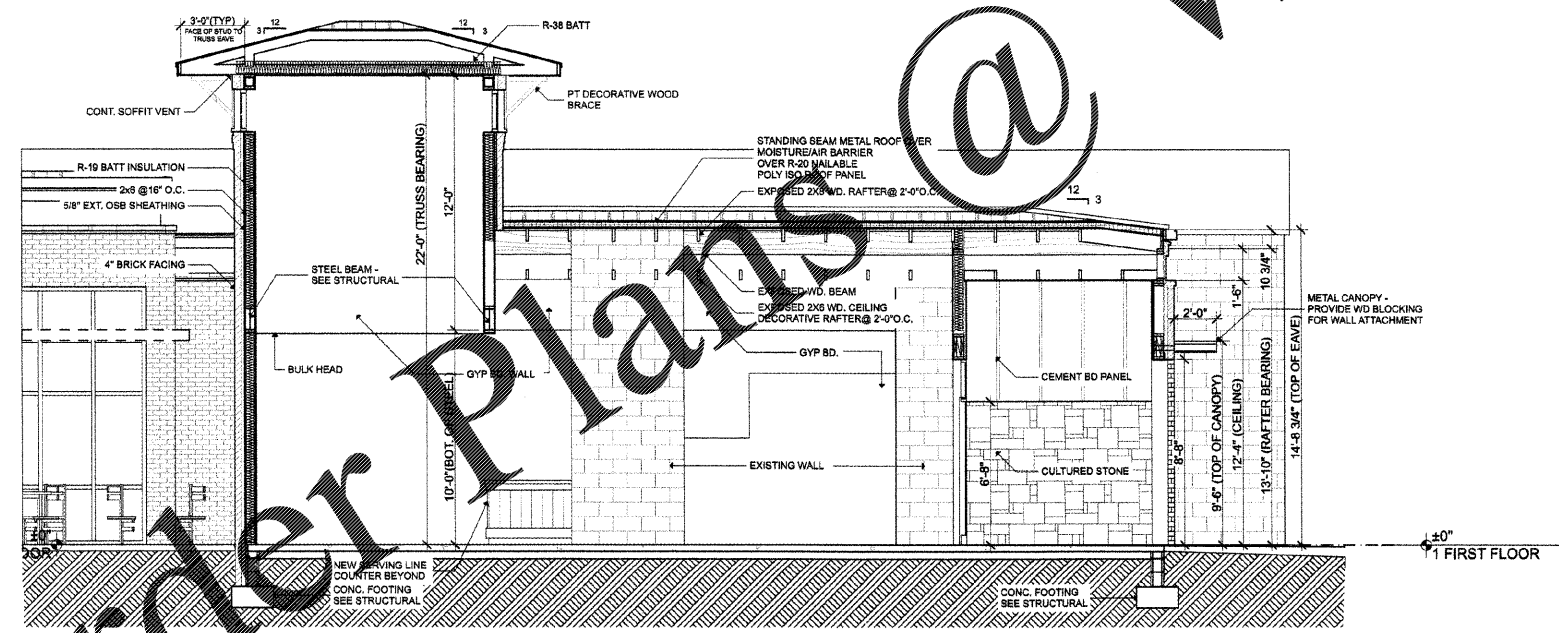

3 Section Thru Entry Corridor
SCALE: 1/4" = 1'-0"

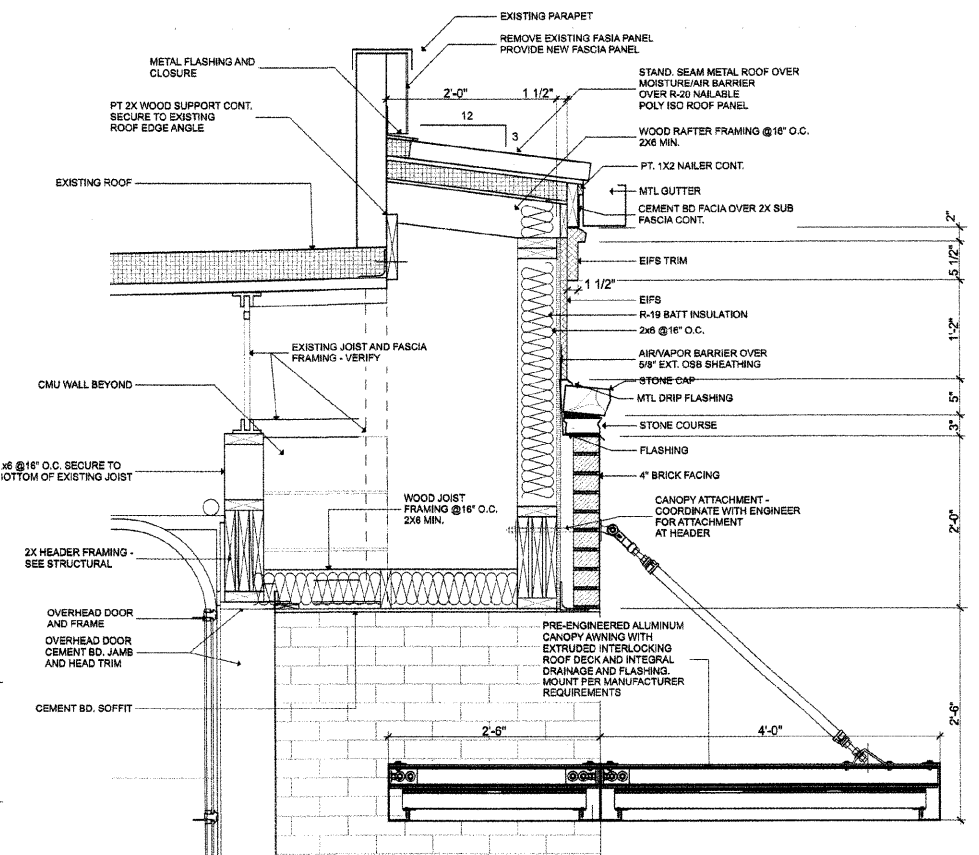

4 SECTION THRU OPENING/ROOF
SCALE: 1" = 1'-0"

DIABLOS SOUTHWESTERN GRILLE

3102 Washington Rd.
Martinez, GA 30907

Approved by:

Alan Venable Architect LLC
2414 Piedmonte Dr.
Augusta, Ga. 30904 PHL 706.722.7414

STATE OF GEORGIA
REGISTERED ARCHITECT
ALAN J. VENABLE
EXPIRES 12/31/2011

Print Record
04-24-16

Drawn By: GKD
Checked by: Alan Venable
Date: 4/24/16

Revisions

Sheet Title

Sheet No.
A-07

Scale:

Order Plans @ WWW.LDMLINE.COM