


19 20 21 22 23 24

NOTE  
SAWCUT FLOOR AS  
NEEDED TO INSTALL ALL  
NEW PLUMBING WORK.  
REPAIR FLOOR TO MATCH  
EXISTING FLOOR.

NEW MECHANICAL PLATFORM ABOVE

NOTE  
ALL FLOOR DRAINS (FD)  
TO BE 3" UNLESS  
NOTED OTHERWISE.

25

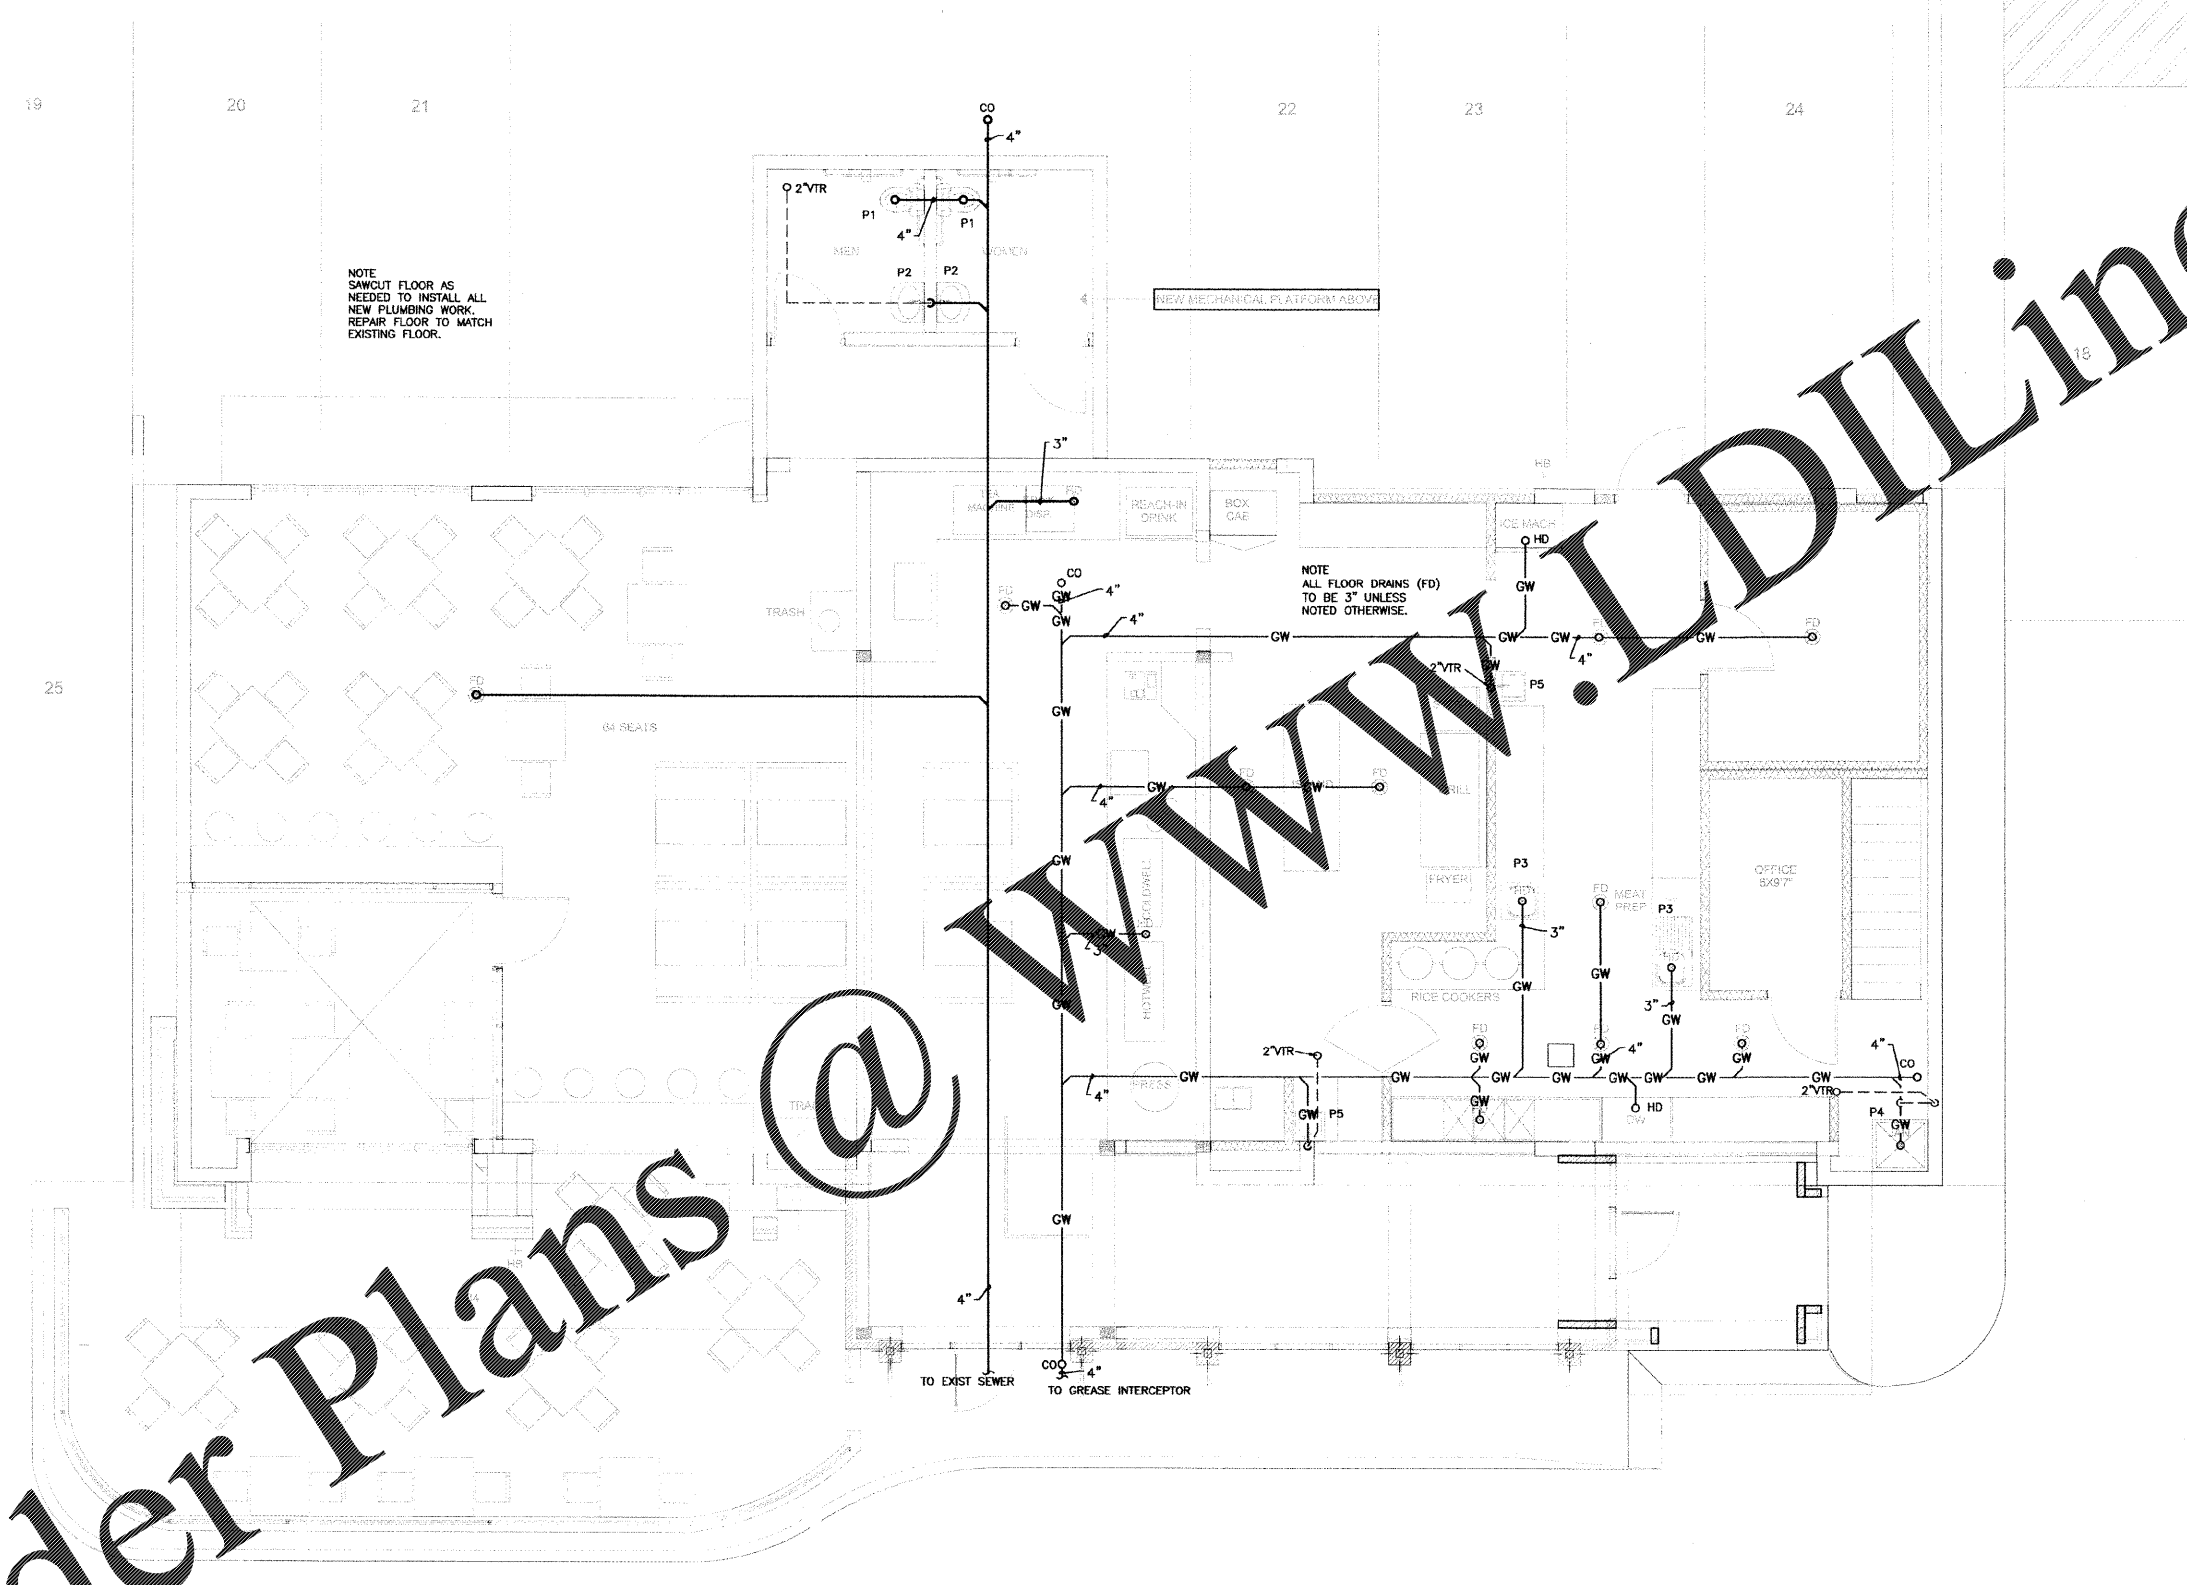

TO EXIST SEWER  
TO GREASE INTERCEPTOR

WWW.LDILine.com

Order Plans @

DIABLOS SOUTHWESTERN GRILLE  
3102 Washington Rd.  
Martinez, GA 30907

Date: 08.11.15

Approved by:

Print Record  
11-19-15  
Drawn By:  
Checked by:  
Date: 3/16/16

Revisions

Sheet Title  
WASTE PLAN

Sheet No.

P-1

Scale:

WASTE PLAN

SCALE: 1/4" = 1'-0"