


INTERIOR SPACE PLANNING
 4000 WASHINGTON RD. SUITE 300
 AUGUSTA, GA 30901
 TEL: 706.724.4500 FAX: 706.724.4501

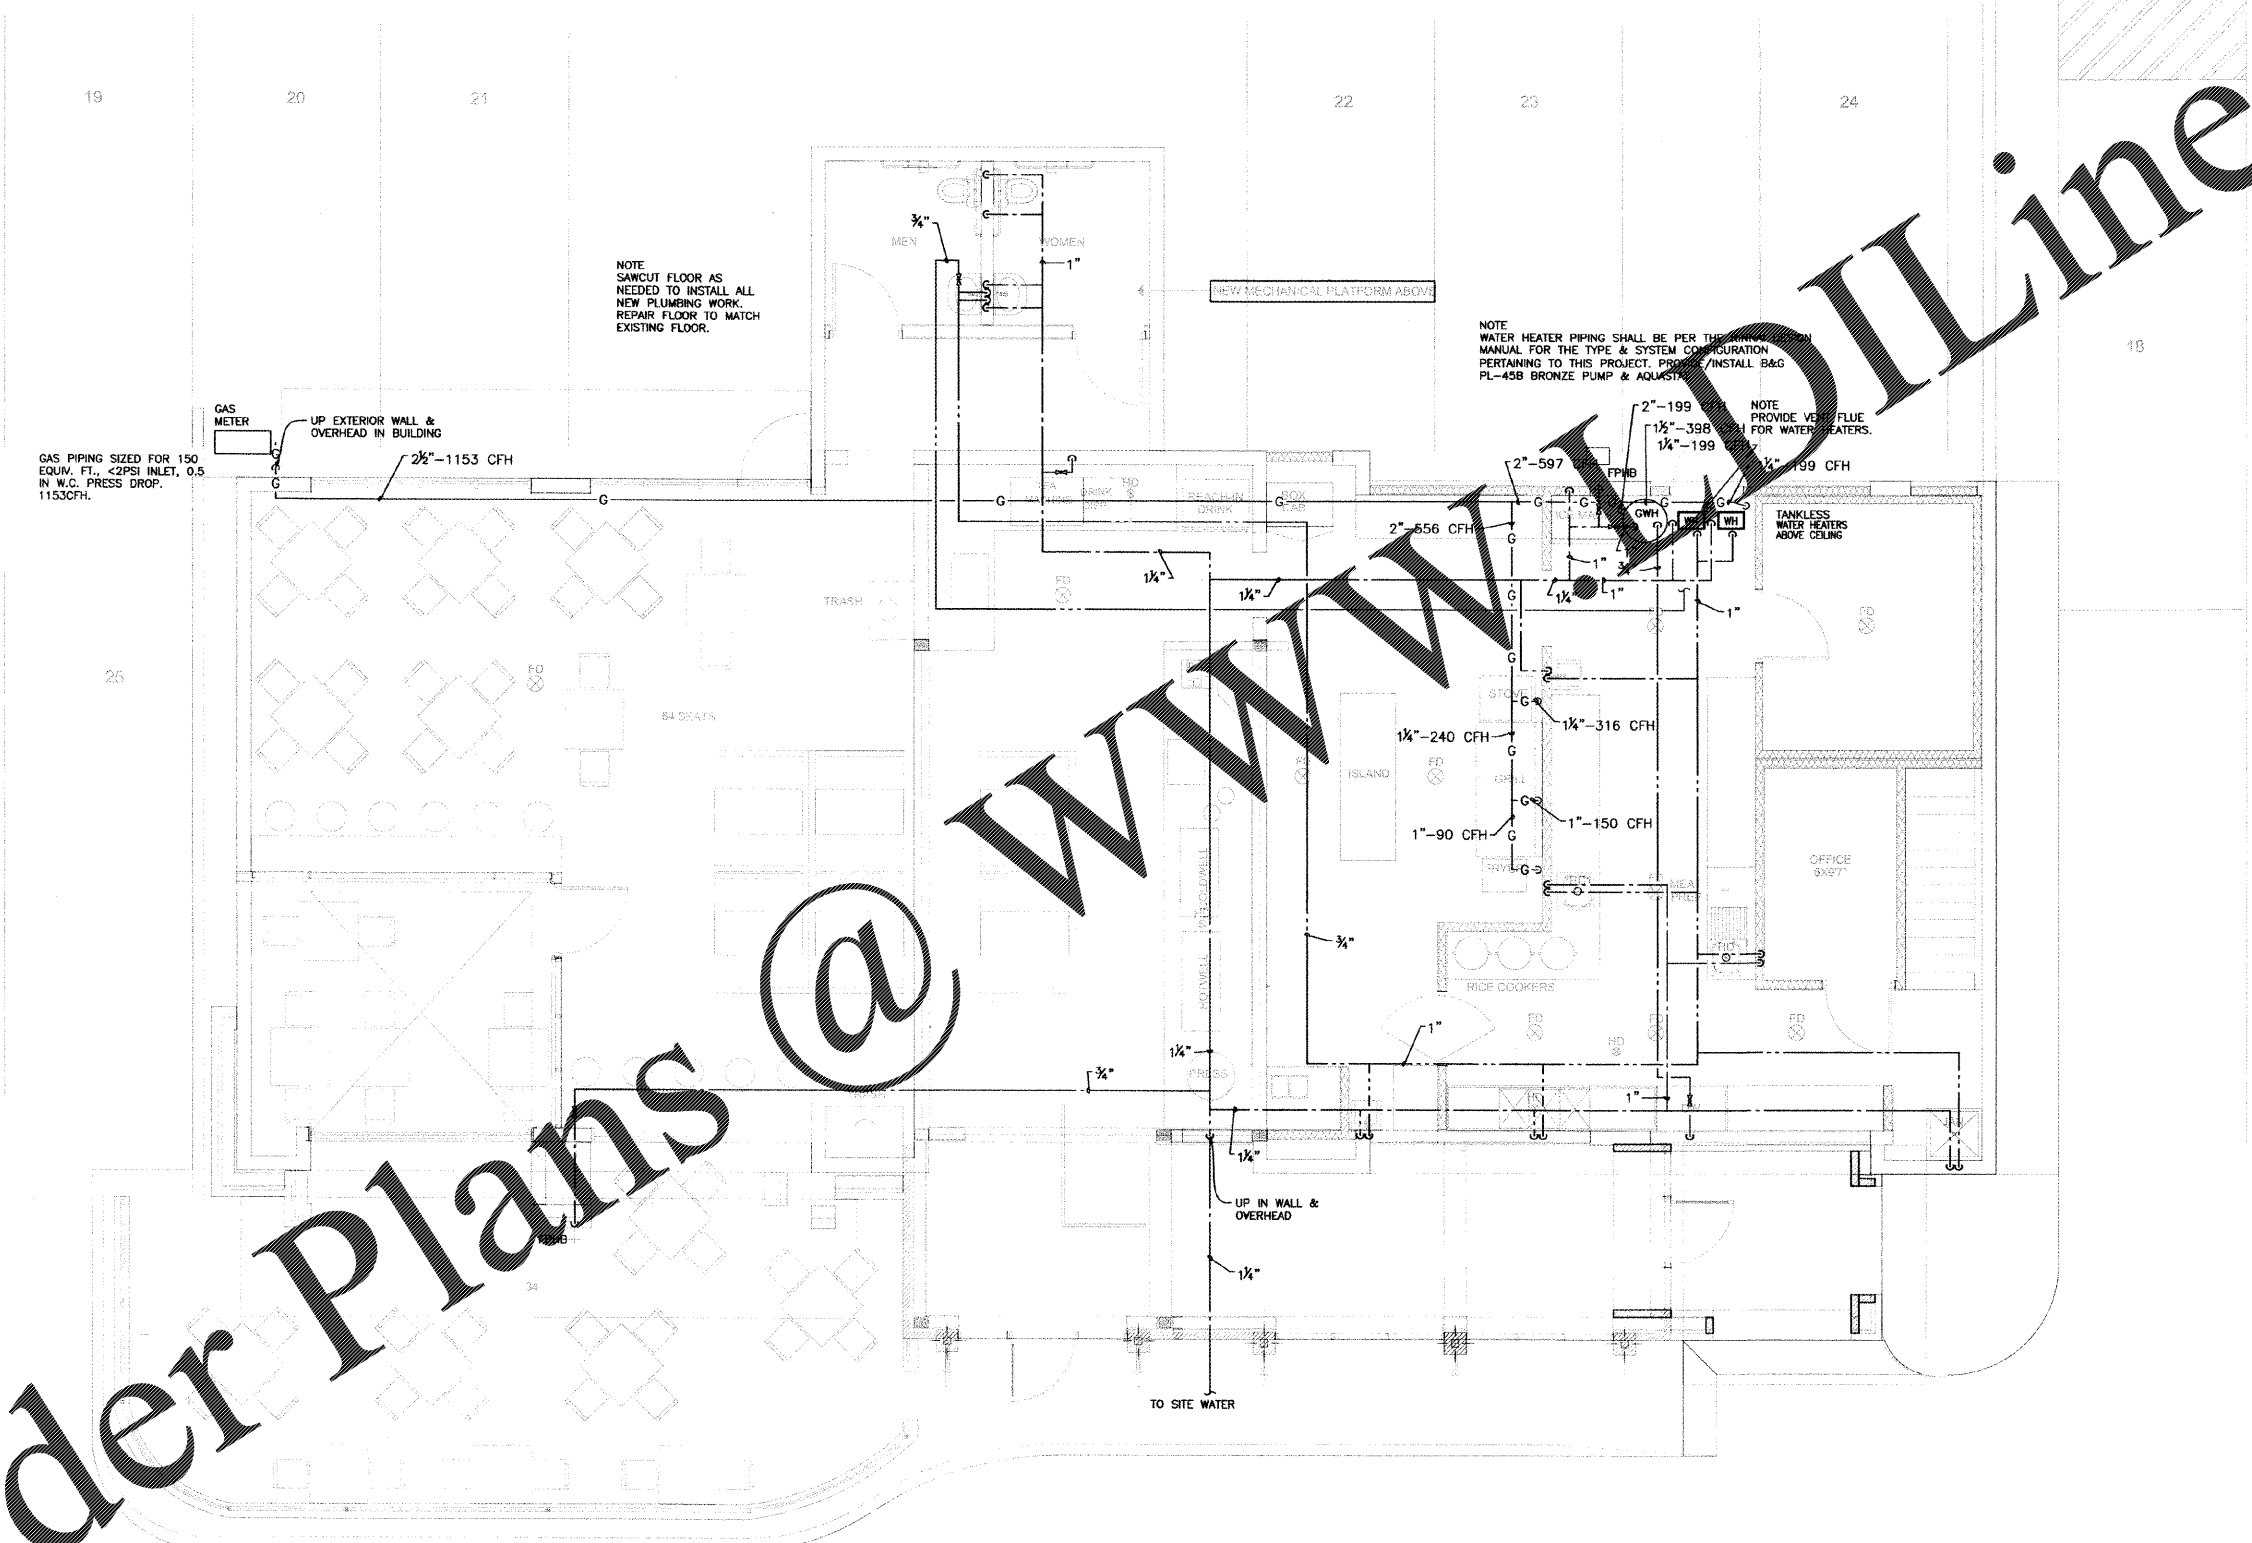

GAS PIPING SIZED FOR 150 EQUIV. FT. <2PSI INLET, 0.5 IN. W.C. PRESS DROP, 1153CFH.

NOTE SAWCUT FLOOR AS NEEDED TO INSTALL ALL NEW PLUMBING WORK. REPAIR FLOOR TO MATCH EXISTING FLOOR.

NOTE WATER HEATER PIPING SHALL BE PER THE MANUFACTURER'S INSTALLATION MANUAL FOR THE TYPE & SYSTEM CONFIGURATION PERTAINING TO THIS PROJECT. PROVIDE & INSTALL B&G PL-45B BRONZE PUMP & AQUASTOP.

NOTE PROVIDE VENT FLUE FOR WATER HEATERS.

WATER & GAS PLAN

P-2 SCALE: 1/4" = 1'-0"

DIABLOS SOUTHWESTERN GRILLE

3102 Washington Rd.
 Martinez, GA 30907

Approved by:

Print Record
 11-19-15
 Drawn By:
 Checked by:
 Date: 3/16/16

Revisions

Sheet Title
WATER & GAS PLAN
 Sheet No.

P-2

Scale: