



TAG	DESCRIPTION	DATE
-----	-------------	------

**FRAMING
SECTIONS &
DETAILS**


**CLEMMONS FIRST
BAPTIST CHURCH
NARTHEX ADDITION**




AUGUST 7, 2017

DESIGNED BY
R55
CHECKED BY
AUGUST 2017
DATE
5/16/26
CADD. NO.

SHEET NO.
S3.1
OF 7

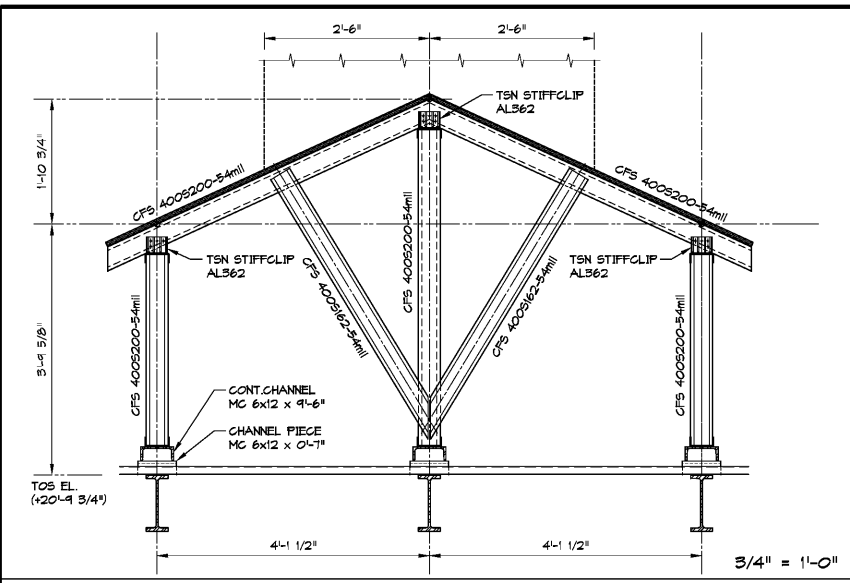

2 SECTION THRU CFS SUPPORT FRAMING FOR STEEPLE

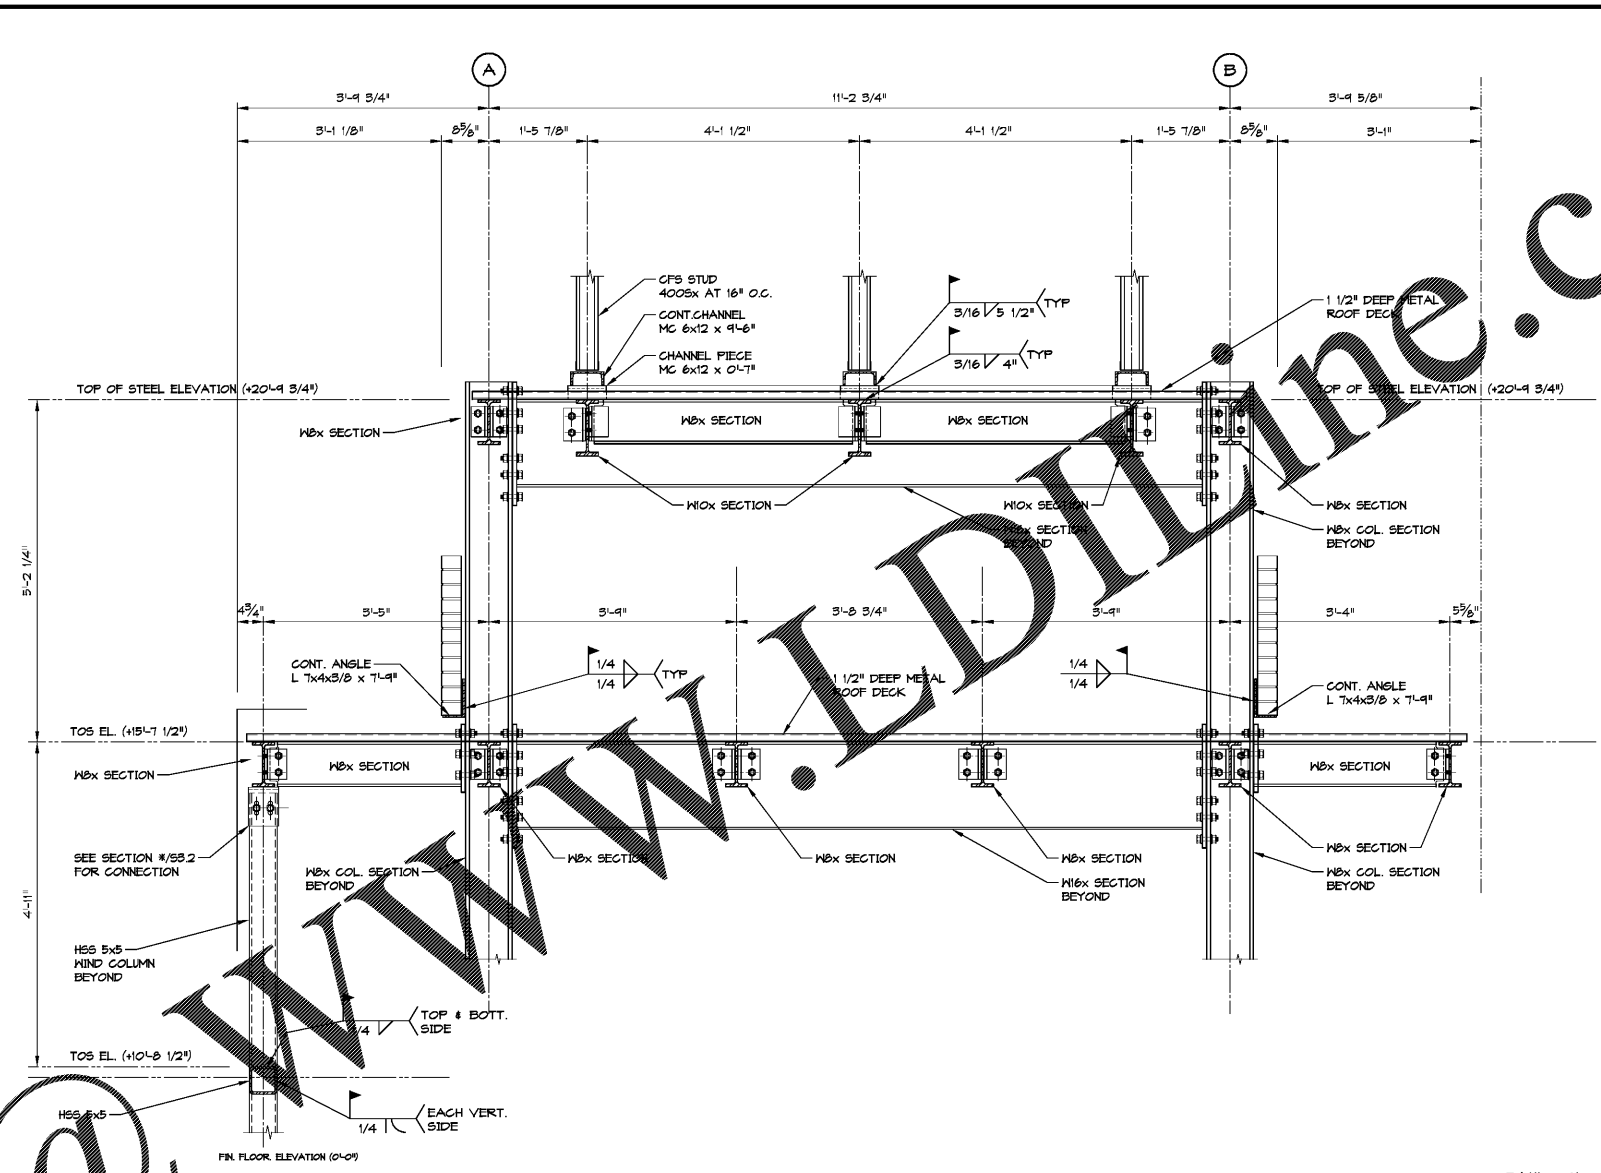

1 SECTION

Order Plans