



TAG	DESCRIPTION	DATE
-----	-------------	------

**FRAMING  
SECTIONS &  
DETAILS**


**CLEMMONS FIRST  
BAPTIST CHURCH  
NARTHEX ADDITION**



AUGUST 7, 2017

DESIGNED BY  
R55  
CHECKED BY  
AUGUST 2017  
DATE  
5/16/26  
DRAW. NO.

SHEET NO.  
**53.2**  
OF 7

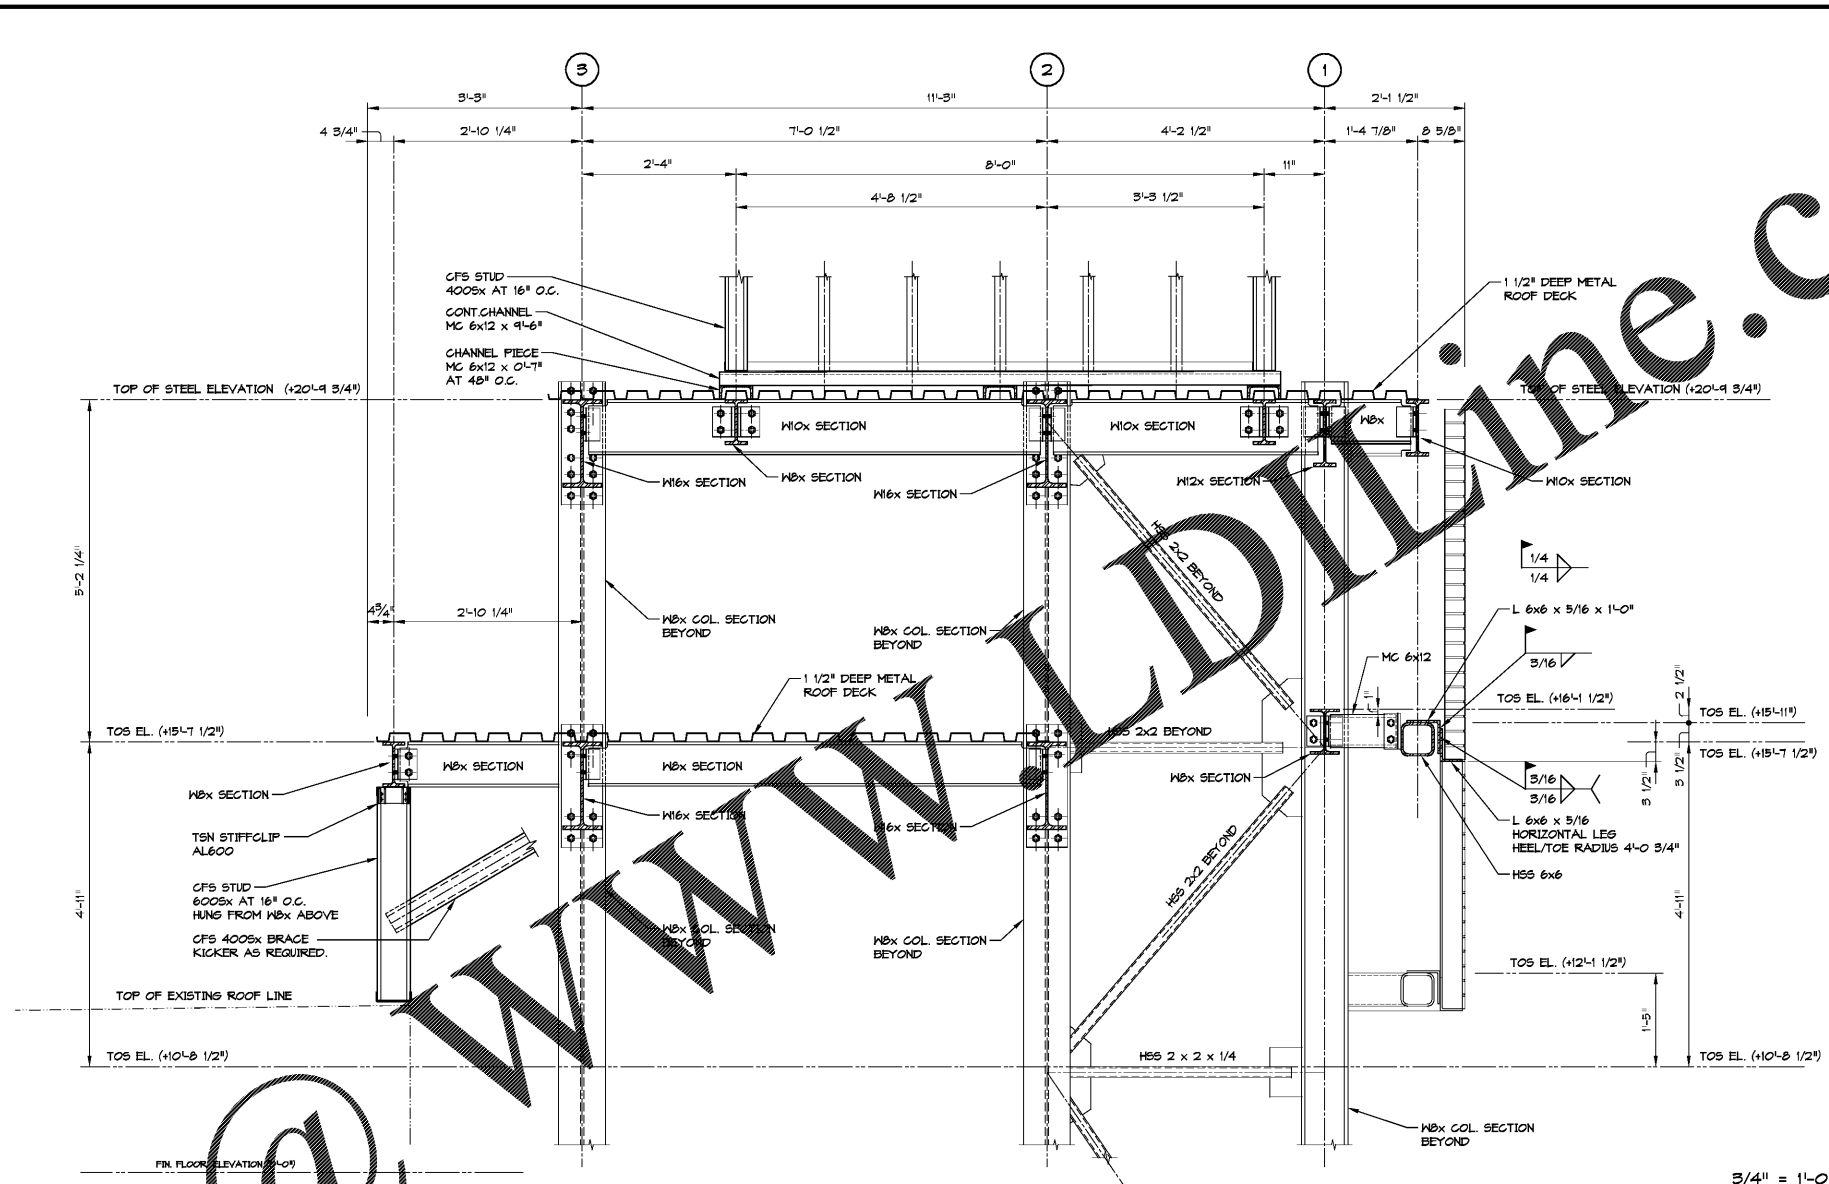

**1 SECTION**

Order Plans @