

NRD ARCHITECTS & ENGINEERS
 RESTAURANT DESIGNERS
 3005 CARRINGTON MILL BLVD. SUITE 105
 MORRISVILLE, NORTH CAROLINA 27560
 PH: 919 944 7251 FAX: 919 944 9359
 A Division of LHMAT Associates

STATE OF SOUTH CAROLINA
 ARCHITECTS & ENGINEERS
 GLEN LEHMANN, INC.
 MORRISVILLE, NC 27560
 REGISTERED ARCHITECT
 REG. NO. 71517

Hardee's
 HARDEE'S TAKEAWAY PROTOTYPE
 143 CHURCH STREET
 BATESBURG-LEESVILLE, SOUTH CAROLINA 29664


NO.	DATE	DESCRIPTION
1	7/20/17	STRUCT. COORDINATION

EXAMINED BY	CHECKED BY	APPROVED BY

CKE SITE ID.:



DATE: 2-28-17

SHEET NUMBER: **A6**

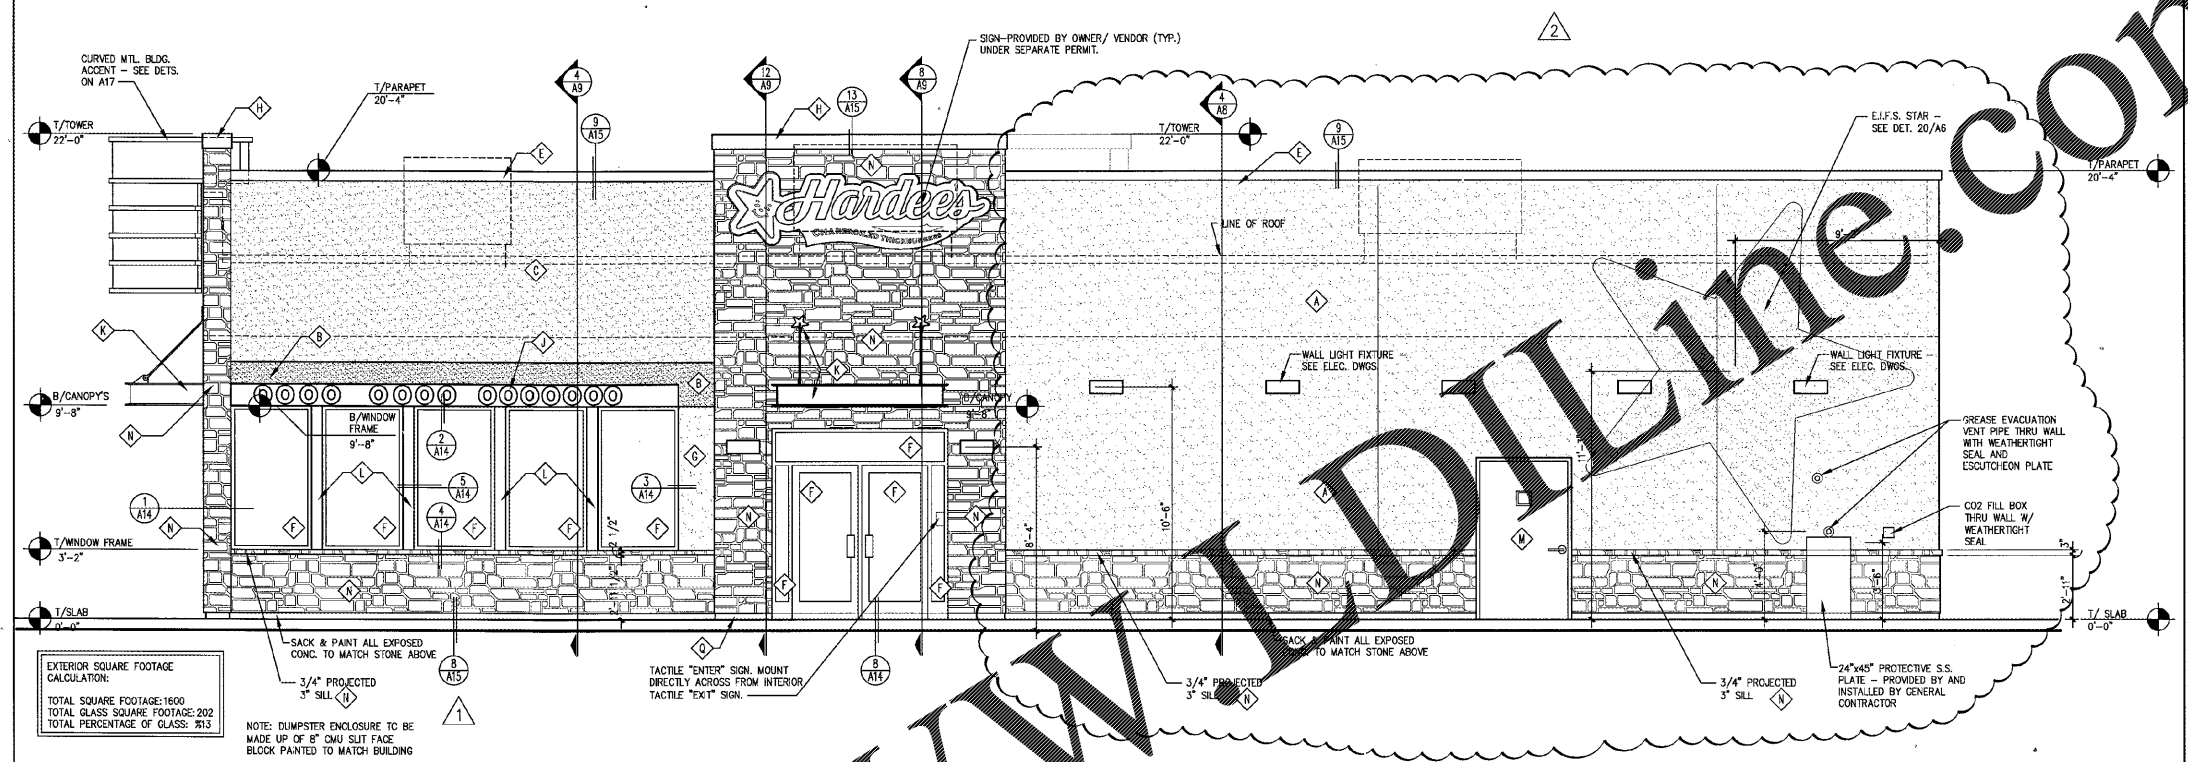

SCALE: 3/8"=1'-0" 18

SCALE: 1/4"=1'-0" 2

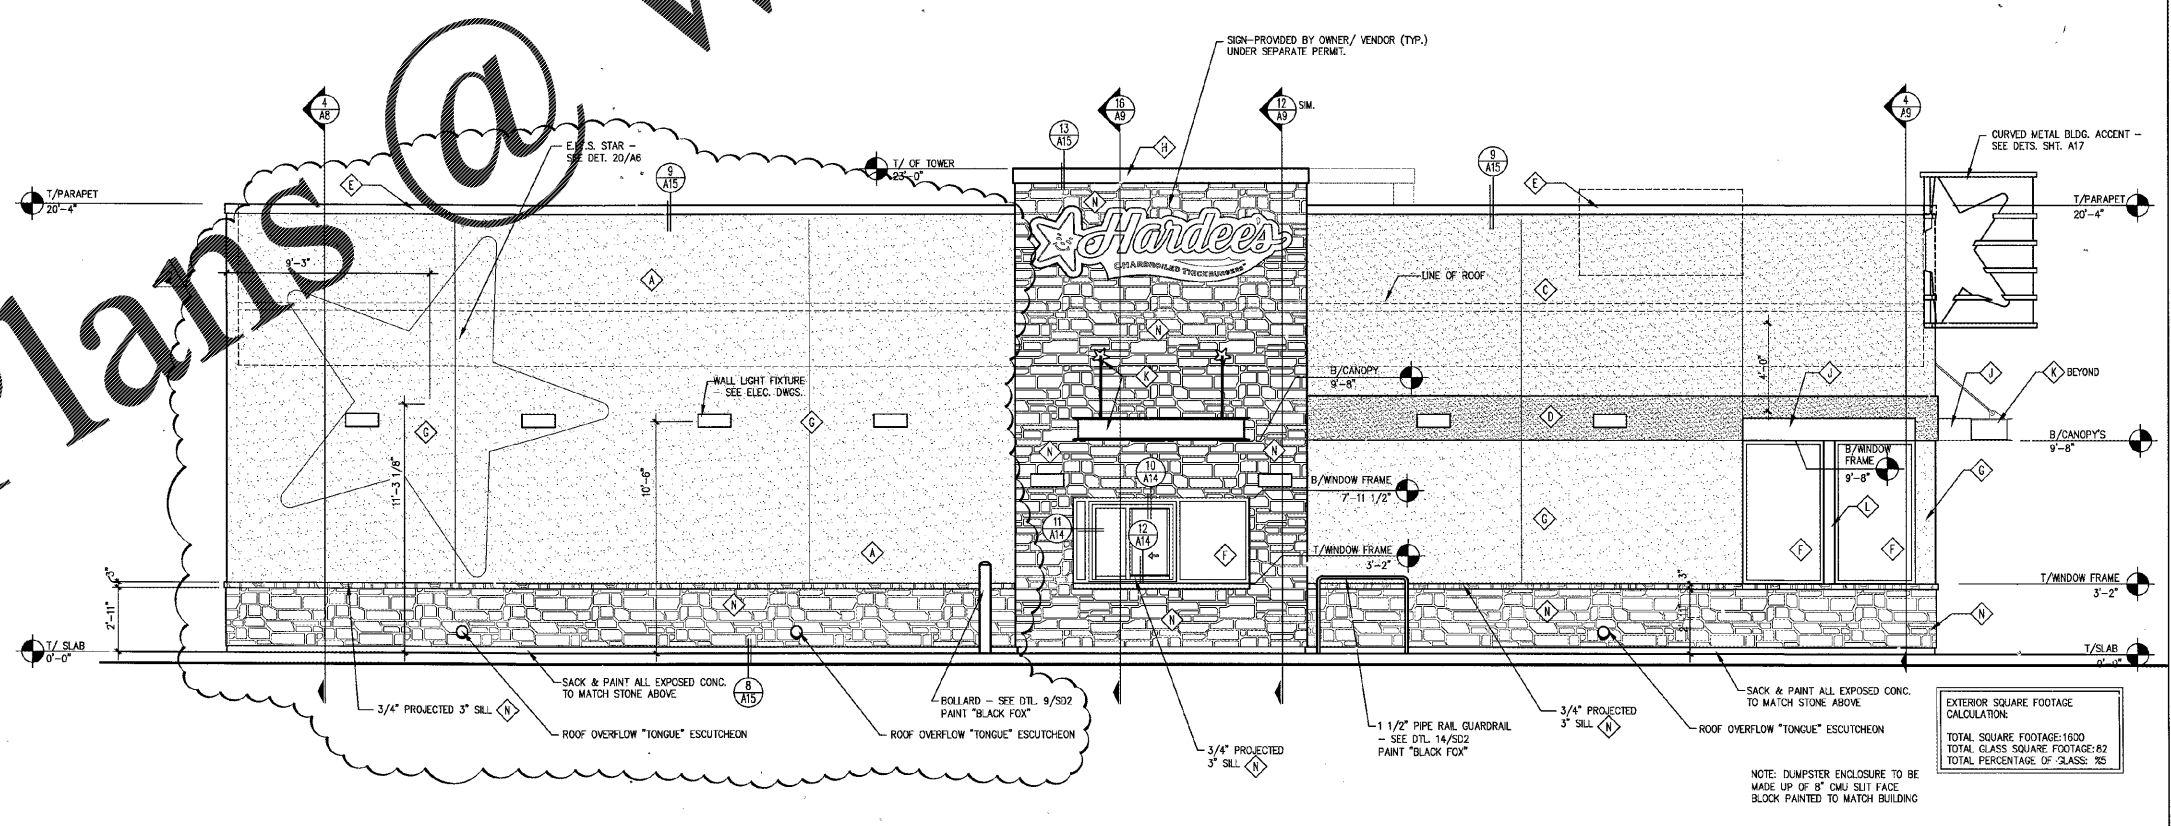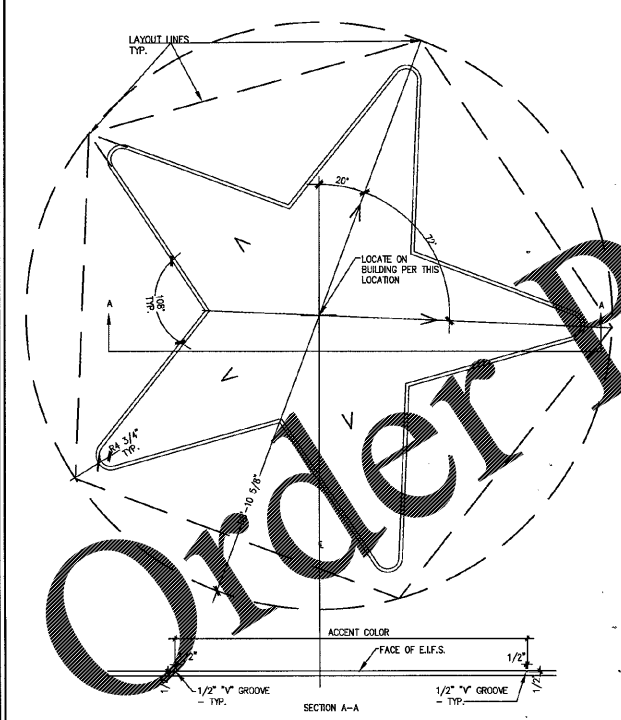

SCALE: 3/8"=1'-0" 20

SCALE: 1/4"=1'-0" 4

E.I.F.S. STAR