
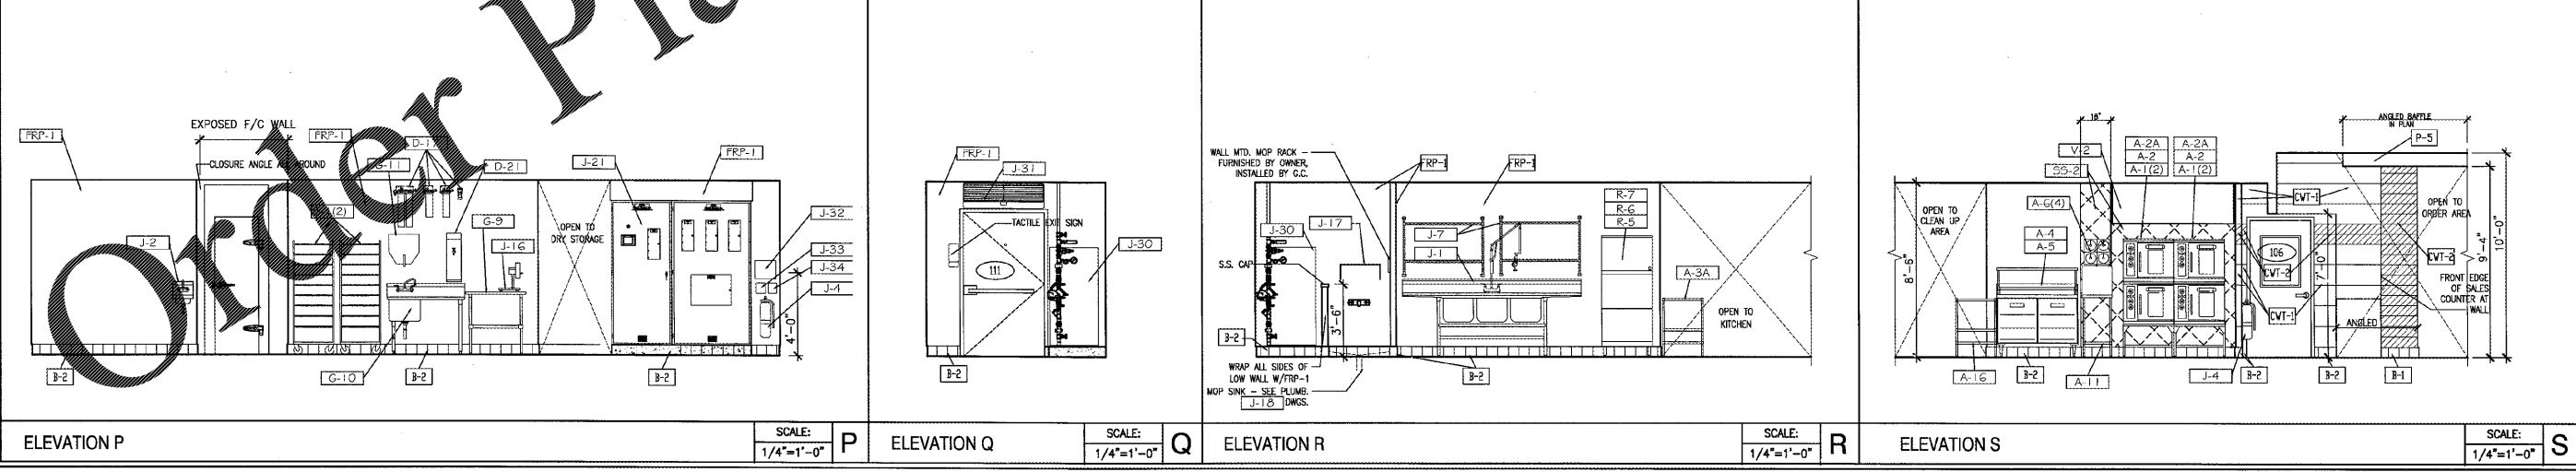
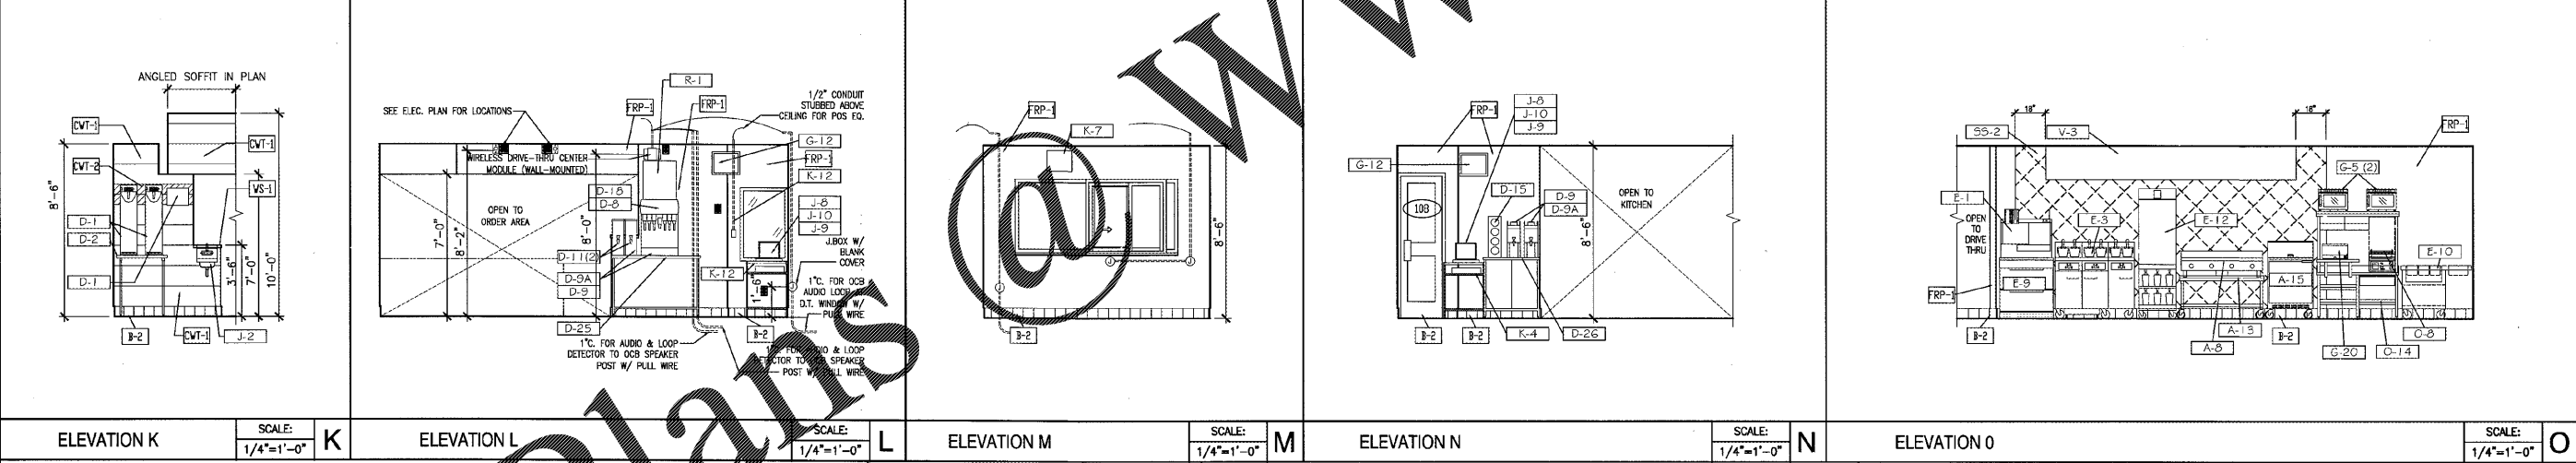
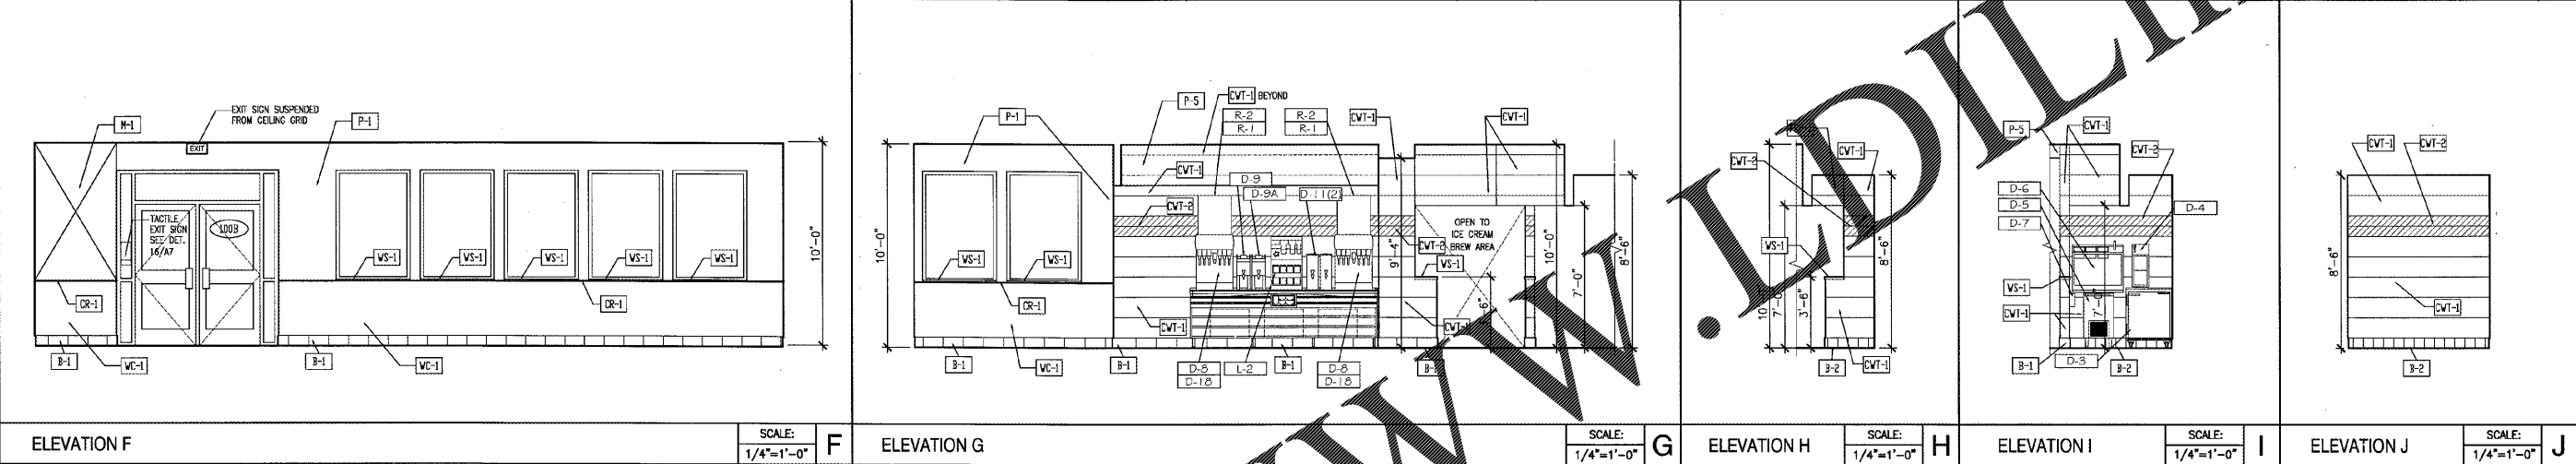


NO.	REVISIONS	DATE

INTERIOR ELEVATIONS
DRAWN BY: []
CHECKED BY: []
APPROVED BY: []

CKE SITE ID.:
DATE: 2-28-17

SHEET NUMBER:
A11

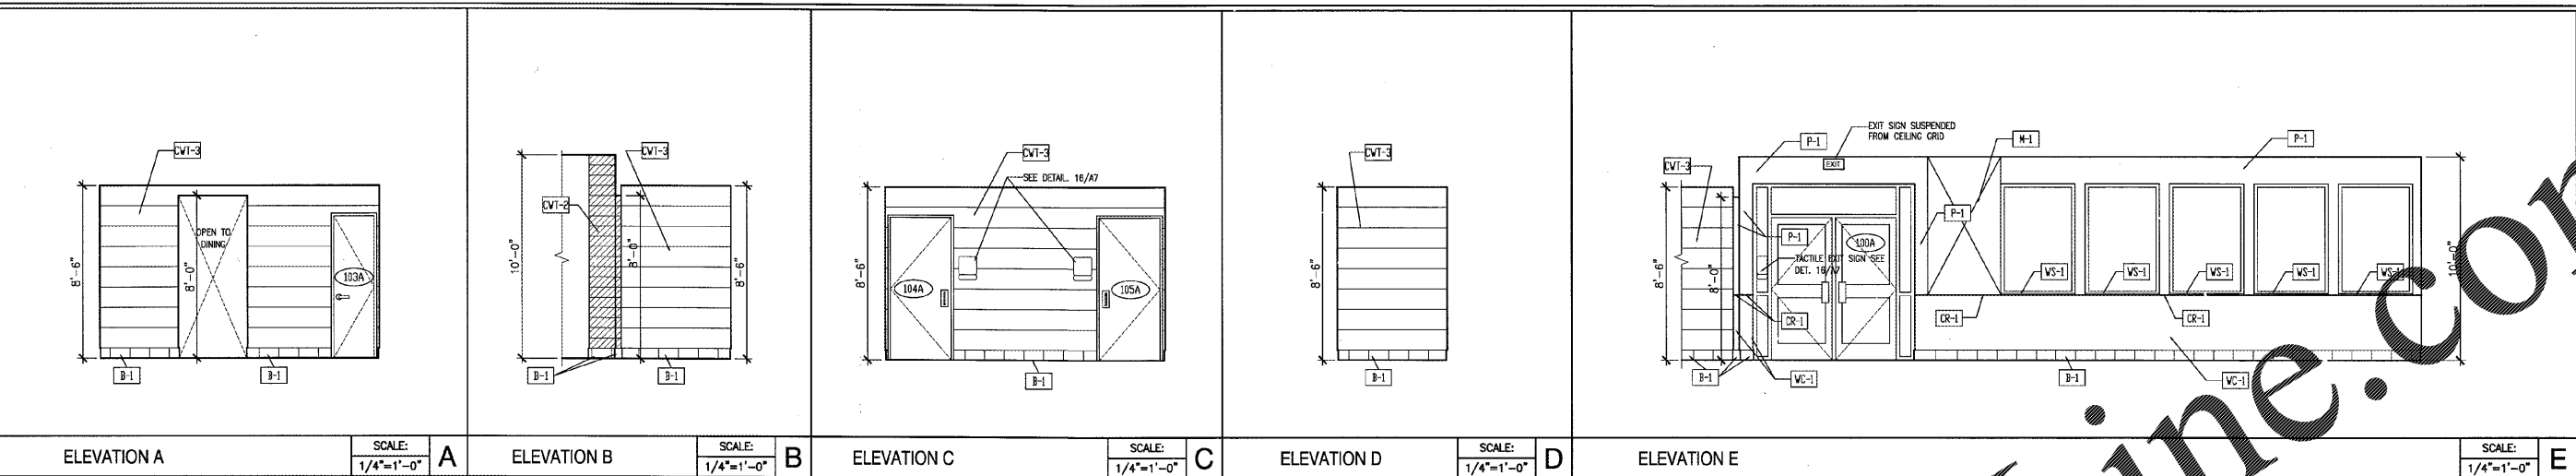

Order Plans

WWW.LDOnline.com