
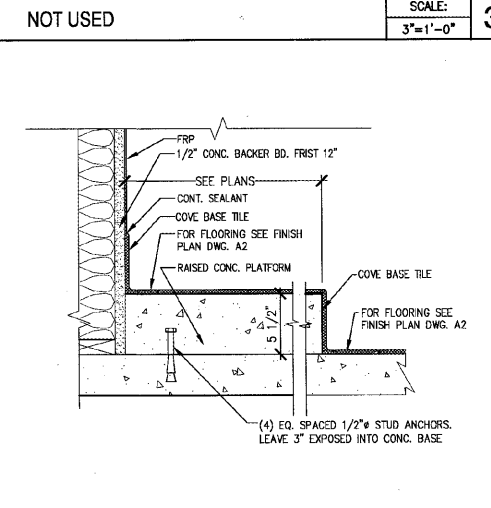
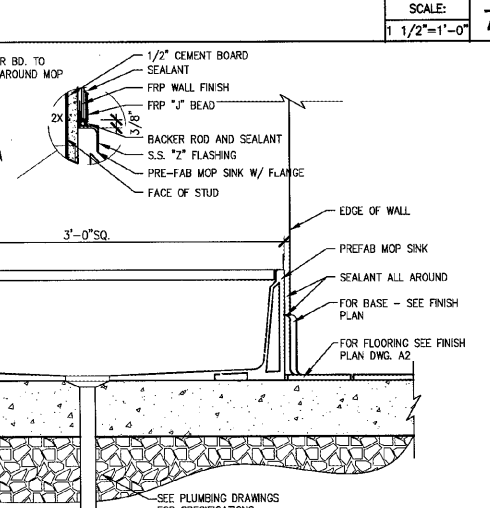
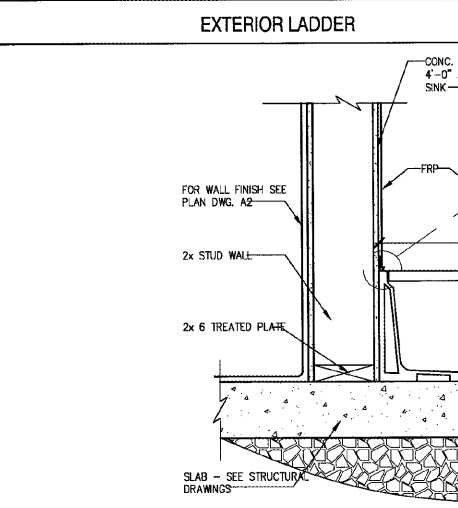
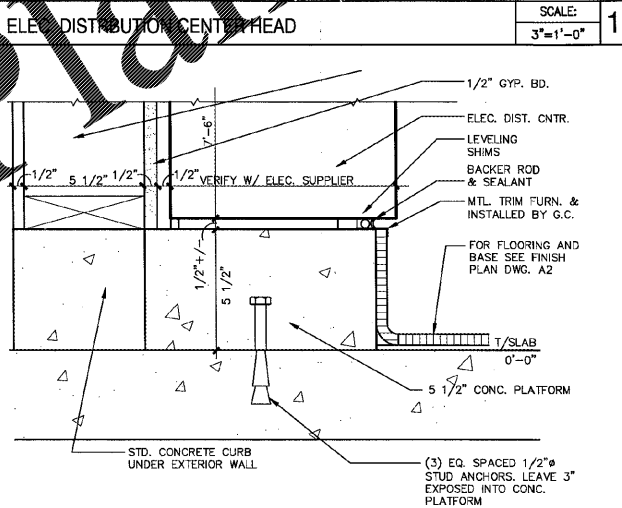
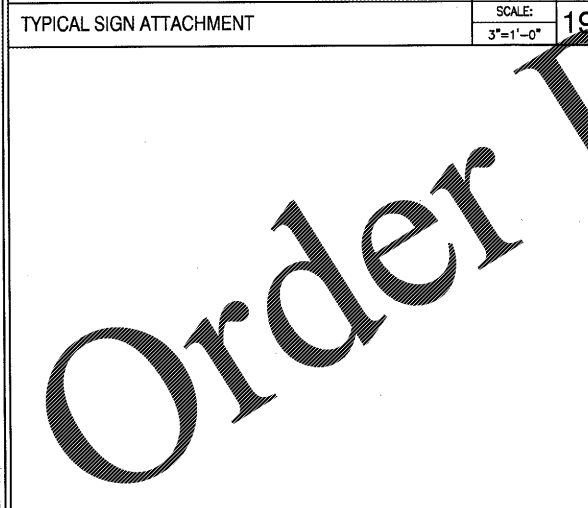
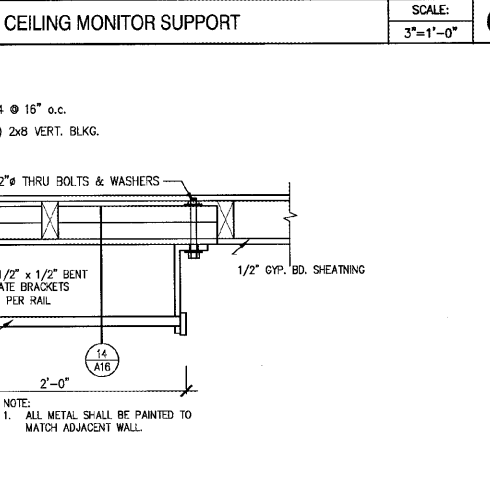
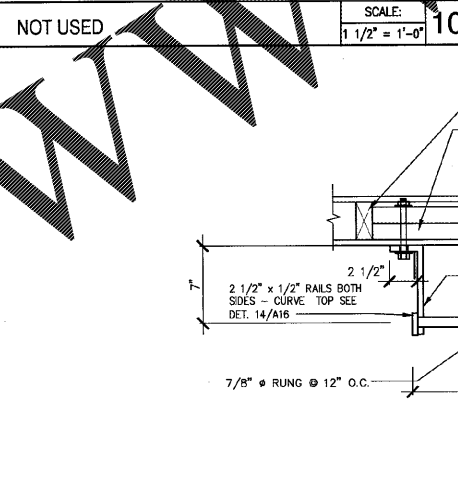
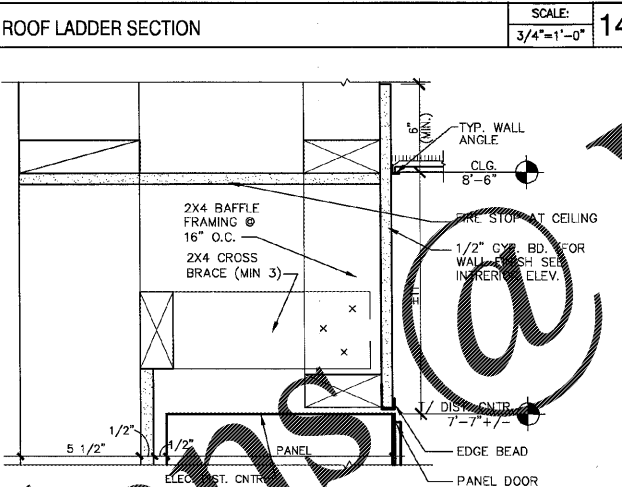
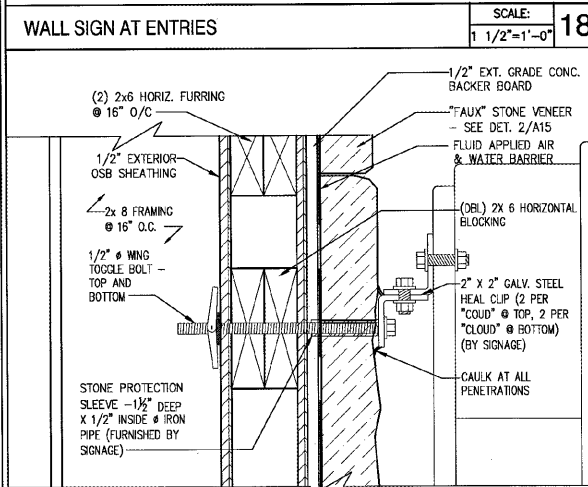
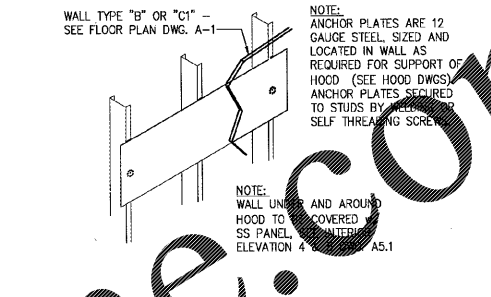
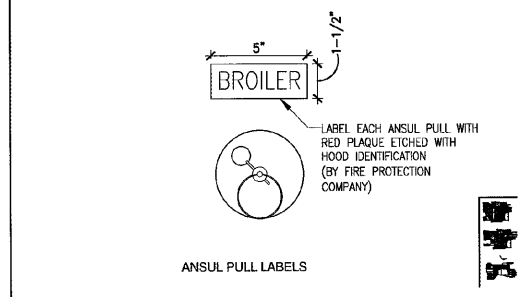
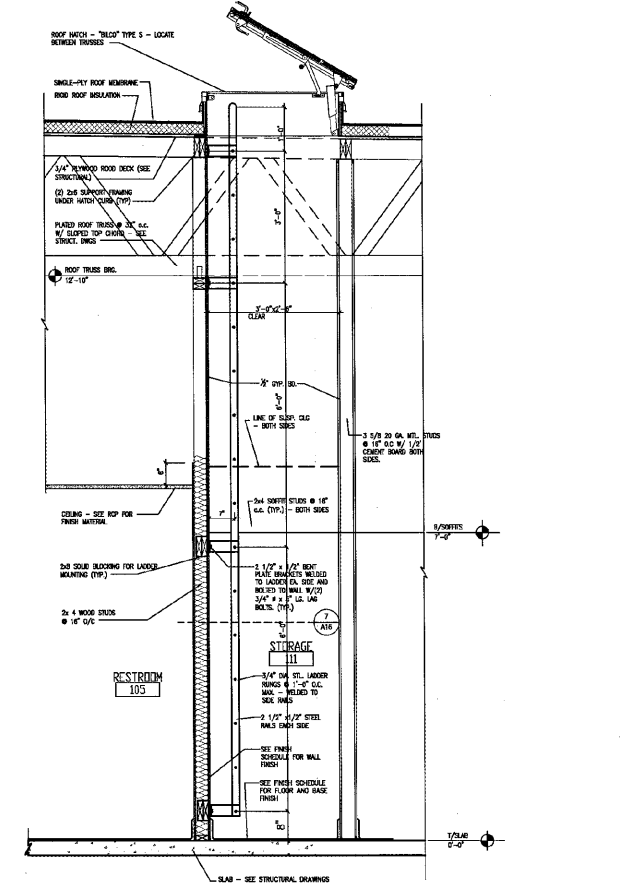


NO.	DATE	DESCRIPTION

NO.	DATE	DESCRIPTION

CHEK SITE ID: _____
DATE: 12-09-2016
SHEET NUMBER: _____

A16

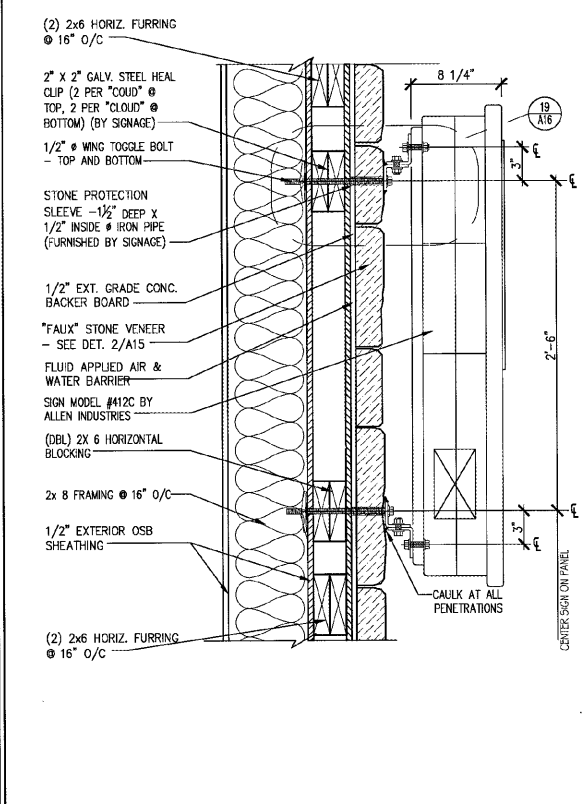

NOT USED SCALE: 3"=1'-0" 20

ELEC. DISTRIBUTION CENTER BASE SCALE: 3"=1'-0" 16

MOP SINK SCALE: 3/4"=1'-0" 8

RAISED CONCRETE PLATFORM @ H2O HEATER SCALE: NTS 4

WALL SIGN AT ENTRIES SCALE: 1 1/2"=1'-0" 18

ROOF LADDER SECTION SCALE: 3/4"=1'-0" 14

NOT USED SCALE: 1 1/2"=1'-0" 10

CEILING MONITOR SUPPORT SCALE: 3"=1'-0" 6

SINK SUPPORT BLOCKING SCALE: NTS 2

TYPICAL SIGN ATTACHMENT SCALE: 3"=1'-0" 19

ELEC. DISTRIBUTION CENTER HEAD SCALE: 3"=1'-0" 15

EXTERIOR LADDER SCALE: 1 1/2"=1'-0" 7

NOT USED SCALE: 3"=1'-0" 3

NOT USED SCALE: 3"=1'-0" 20

ELEC. DISTRIBUTION CENTER BASE SCALE: 3"=1'-0" 16

MOP SINK SCALE: 3/4"=1'-0" 8

RAISED CONCRETE PLATFORM @ H2O HEATER SCALE: NTS 4

WWW.ONLINE.COM