
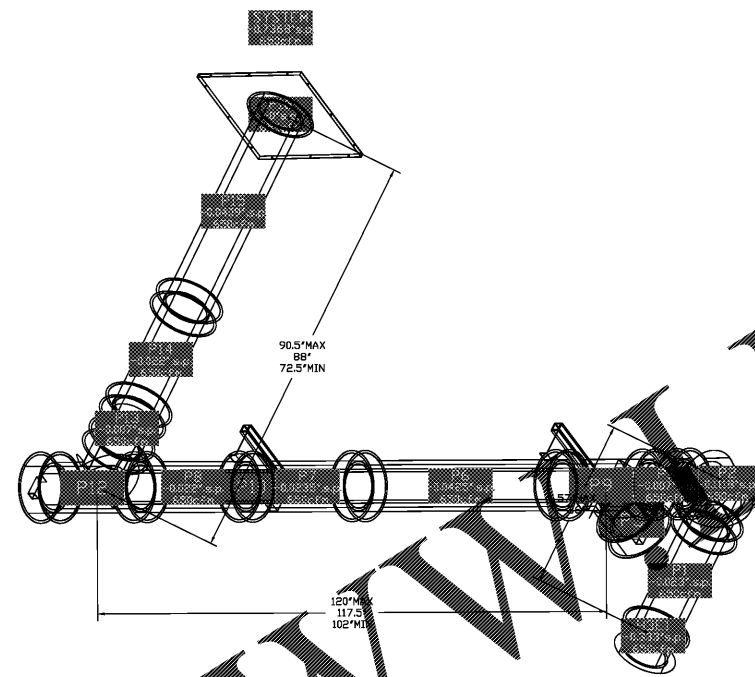


DuctWork #3 Side View
GRIDDLE

DuctWork #3 SE View
GRIDDLE

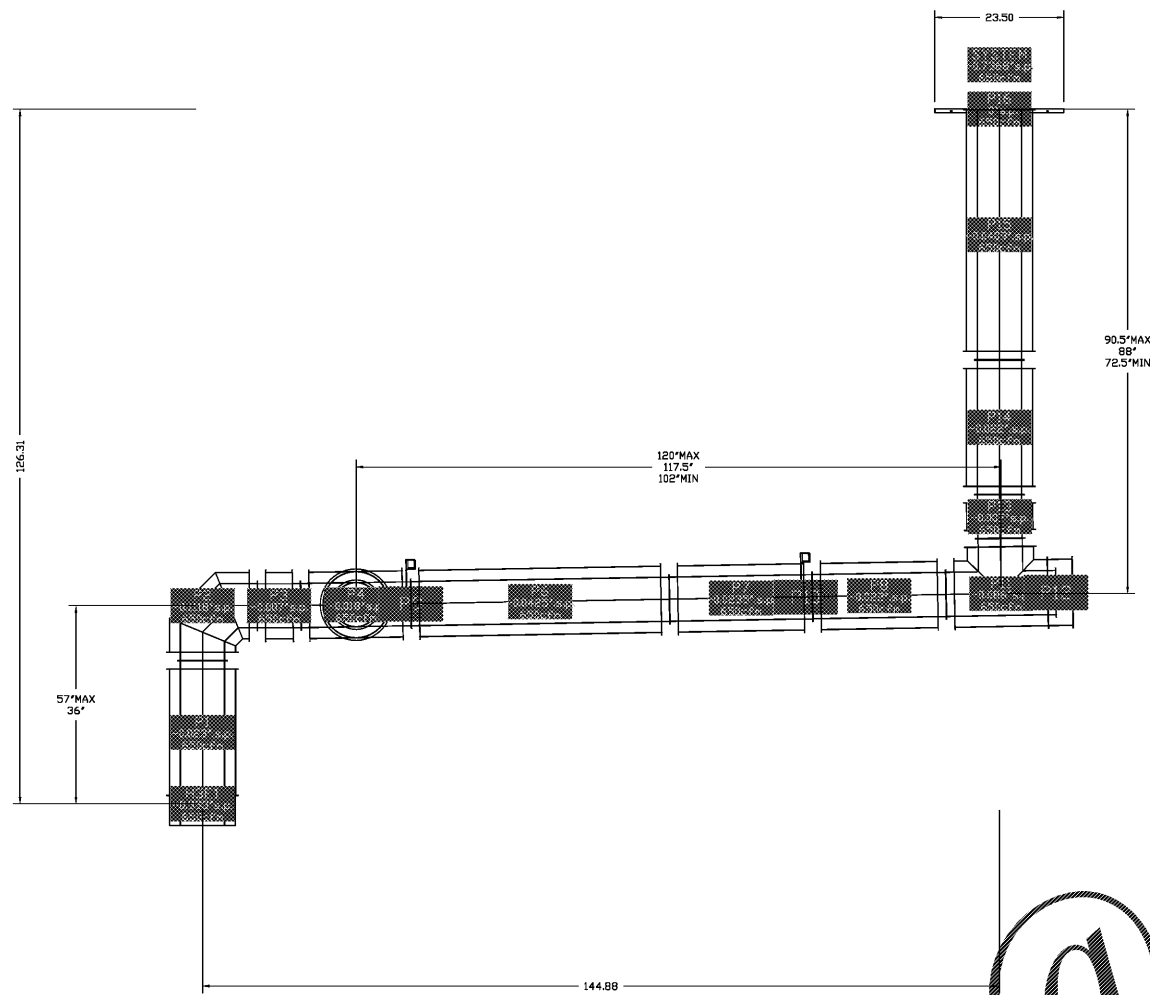

Order Plans @ WWW.DIline.com

THIS DRAWING IS PROVIDED FOR REFERENCE ONLY. HOOD CONTRACTOR SHALL SELECT AND CERTIFY ALL EXHAUST/M.U. AIR FANS. ALL SYSTEMS SHALL MEET ALL APPLICABLE REQUIREMENTS OF STATE AND LOCAL CODES AND OTHER REQUIREMENTS AS SHOWN IN DESIGN DRAWINGS.

REVISIONS	
NO.	DESCRIPTION



National Accounts
417 North St. Logansport, IN 46847 PHONE: (855) 534-4822 FAX: (974) 722-7213 EMAIL: dan@captiveline.com

CAPTIVE

HARDEES 4F BATESBURG/LEESVILLE SC
BATESBURG/LEESVILLE, SC,

DATE: 2/28/2017

DWG.#: 2933344



DRAWN BY: RDR

SCALE: 3/4" = 1'-0"

MASTER DRAWING

SHEET NO. 10

NRD Project # 16399

 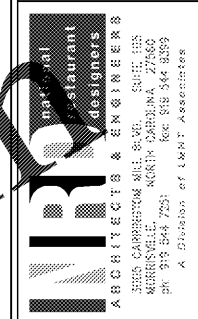

NO.	REVISIONS DESCRIPTION	DATE

HOOD DETAILS	
DRAWN BY	
CHECKED BY #1	
CHECKED BY #2	
APPROVED BY	

CKE SITE ID:

DATE: 2-28-17

SHEET NUMBER: H10