


DuctWork #4 Side View
FRYER

DuctWork #4 SE View
FRYER

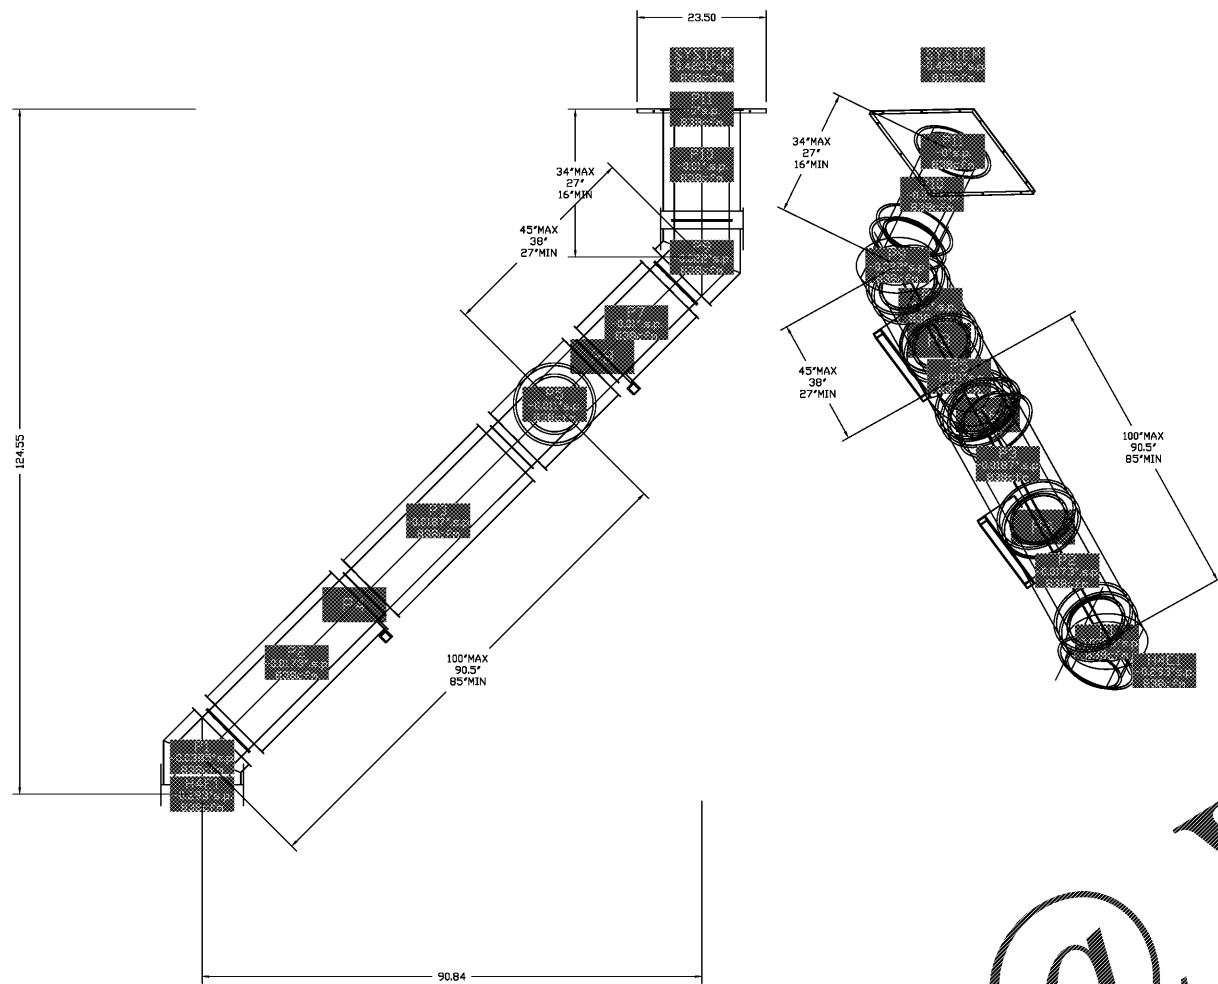

THIS DRAWING IS PROVIDED FOR REFERENCE ONLY. HOOD CONTRACTOR SHALL SELECT AND CERTIFY ALL EXHAUST/M.U. AIR FANS. ALL SYSTEMS SHALL MEET ALL APPLICABLE REQUIREMENTS OF STATE AND LOCAL CODES AND OTHER REQUIREMENTS AS SHOWN IN DESIGN DRAWINGS.

REVISIONS	
NO.	DATE


CAPTIVE
National Accounts
417 North St. Logansport, IN 46847 PHONE: (855) 534-4822 FAX: (974) 722-7213 EMAIL: dan@captivair.com

HARDEES 4F BATESBURG/LEESVILLE SC
BATESBURG/LEESVILLE, SC,

DATE: 2/28/2017
DWG.#: 2933344
DRAWN BY: RDR
SCALE: 3/4" = 1'-0"
MASTER DRAWING
SHEET NO. 12

NRD Project # 16399

LDI
ARCHITECTS & ENGINEERS
2500 CARROLLWOOD MILL RD. SUITE 110
GREENSBORO, NORTH CAROLINA 27409
PH: 919 298 7251 FAX: 919 298 9269
A Division of L&H Associates

 

Hardee's
CHARLESTON, SOUTH CAROLINA

HARDEE'S T24KE PROTOTYPE
143 CHURCH STREET
BATESBURG-LEESVILLE, SOUTH CAROLINA 29004

NO.	DESCRIPTION	DATE

HOOD DETAILS	
DRAWN BY	CHECKED BY

CKE SITE ID:
DATE: 2-28-17

SHEET NUMBER: **H12**

Order Plans @ WWW.LDILine.COM