

HARDEE'S T24KE PROTOTYPE
 435 CHURCH STREET
 BATESBURG-LEESVILLE, SOUTH CAROLINA 29054

NO.	REVISIONS DESCRIPTION	DATE


PLUMBING ROUGH-IN PLAN	DRAWN BY: JCL CHECKED BY: SJS APPROVED BY: NRT
------------------------------	--

CKE SITE ID.:

DATE: 2-28-17

SHEET NUMBER:

P5

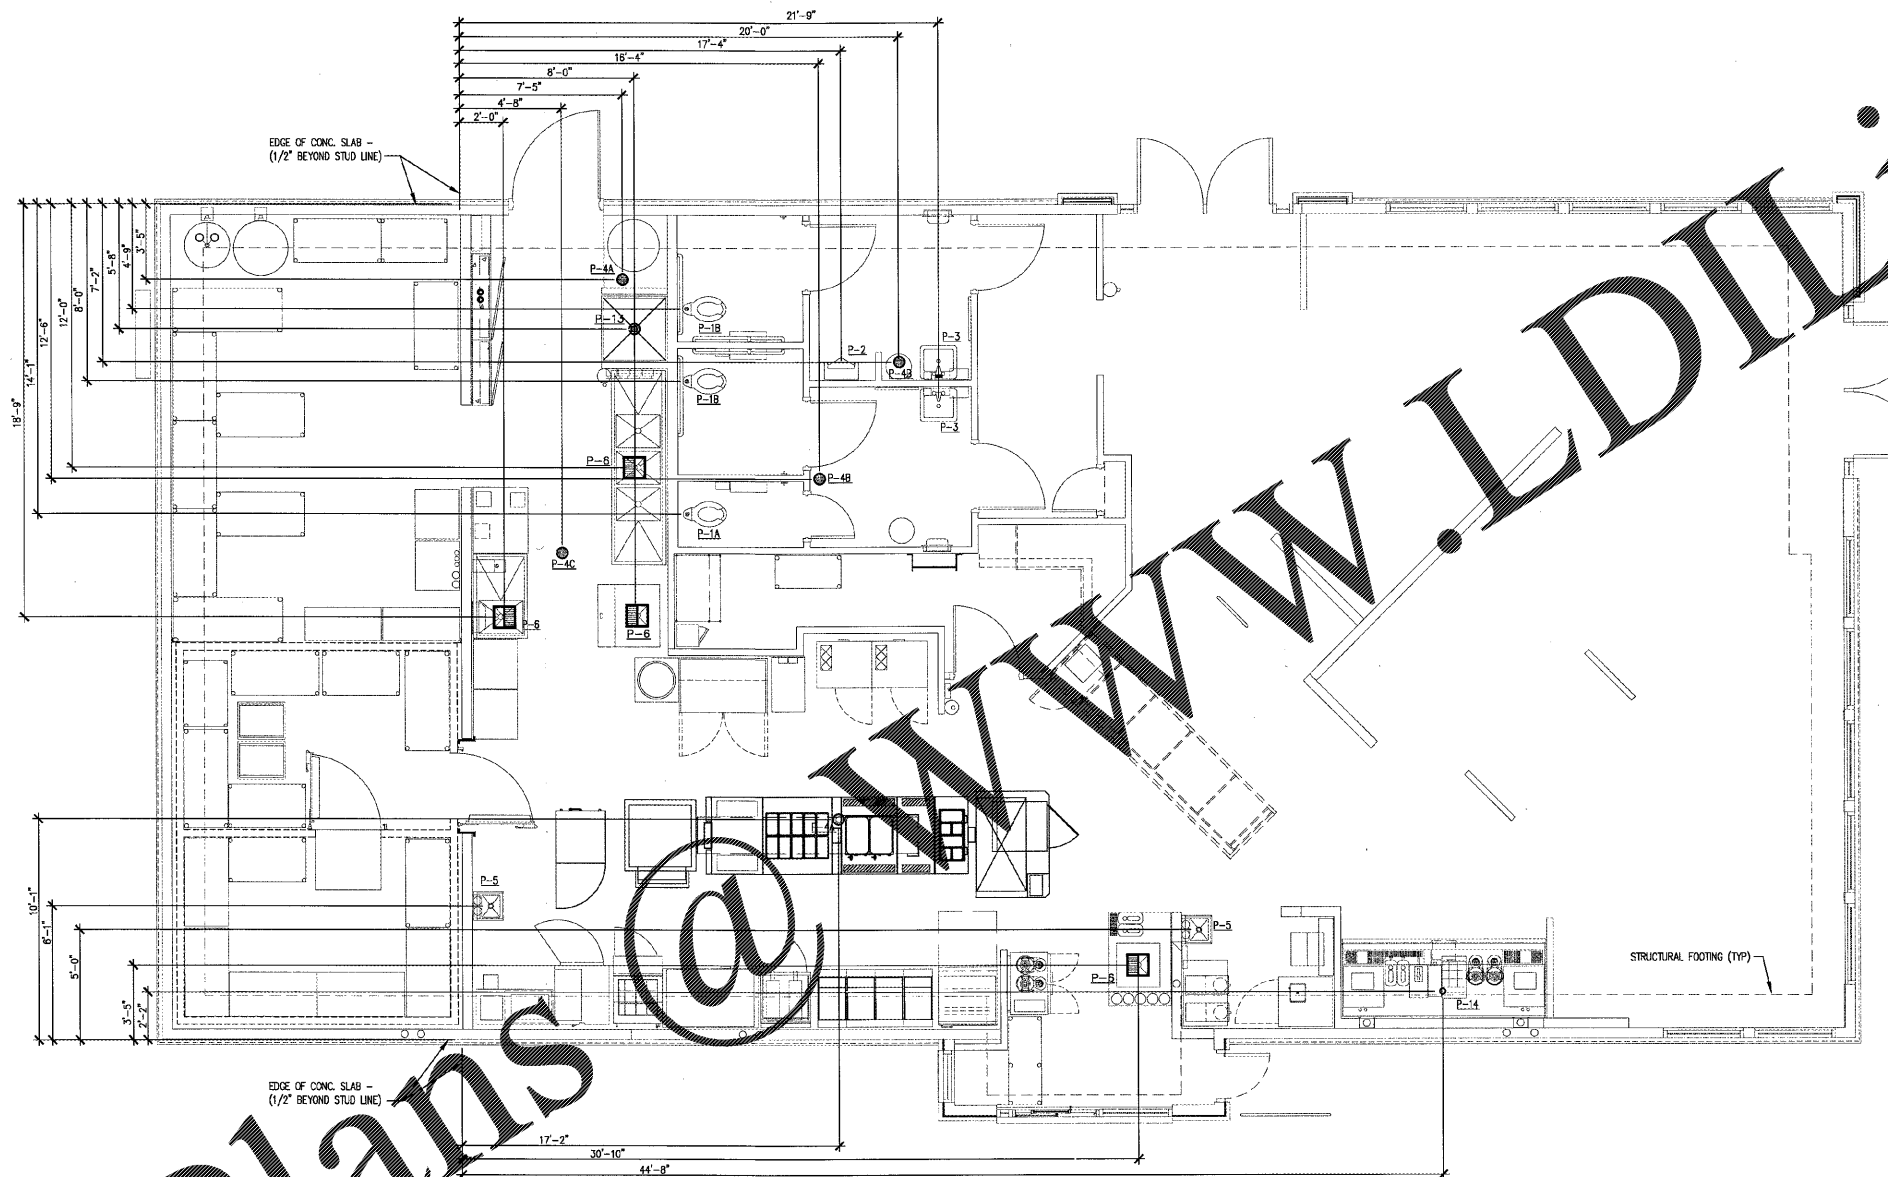

Order Plans @ WWW.LDITLine.com