

COVERED PAVILION FOR DELLINGER PARK CARTERSVILLE PARKS AND RECREATION 100 PINE GROVE ROAD CARTERSVILLE, GA 30120

DIRECTOR - GREG ANDERSON


**PROJECT NUMBER 17-010
APPENDIX "A"**

**ARCHITECT HAIGLER SYSTEMS ARCHITECTURE
26 EAST CHURCH STREET
CARTERSVILLE GEORGIA 30120
(770) 386-2255 FAX (770) 386-6294**

- INDEX OF DRAWINGS**
- SITE & CIVIL ENGINEERING BY OWNER
 - A2.1 FLOOR PLAN & SCHEDULES
 - A3.1 BUILDING ELEVATIONS
 - S2.1 FOUNDATION PLAN & DETAILS
 - S2.2 ROOF FRAMING PLAN & DETAILS
 - E2.1 ELECTRICAL LAYOUT

APPLICABLE CODES

- INTERNATIONAL BUILDING CODE - 2012 EDITION
(WITH STATE OF GEORGIA AMENDMENTS)
- NFPA 101 LIFE SAFETY CODE - 2012 EDITION
(WITH STATE OF GEORGIA AMENDMENTS)
- INTERNATIONAL FIRE CODE - 2012 EDITION
(WITH STATE OF GEORGIA AMENDMENTS)
- ADA STANDARDS FOR ACCESSIBLE DESIGN - 2010 EDITION
(WITH STATE OF GEORGIA AMENDMENTS)
- NATIONAL ELECTRIC CODE - 2014 EDITION
(WITH STATE OF GEORGIA AMENDMENTS)
- INTERNATIONAL MECHANICAL CODE - 2012 EDITION
(WITH STATE OF GEORGIA AMENDMENTS)
- INTERNATIONAL PLUMBING CODE - 2012 EDITION
(WITH STATE OF GEORGIA AMENDMENTS)

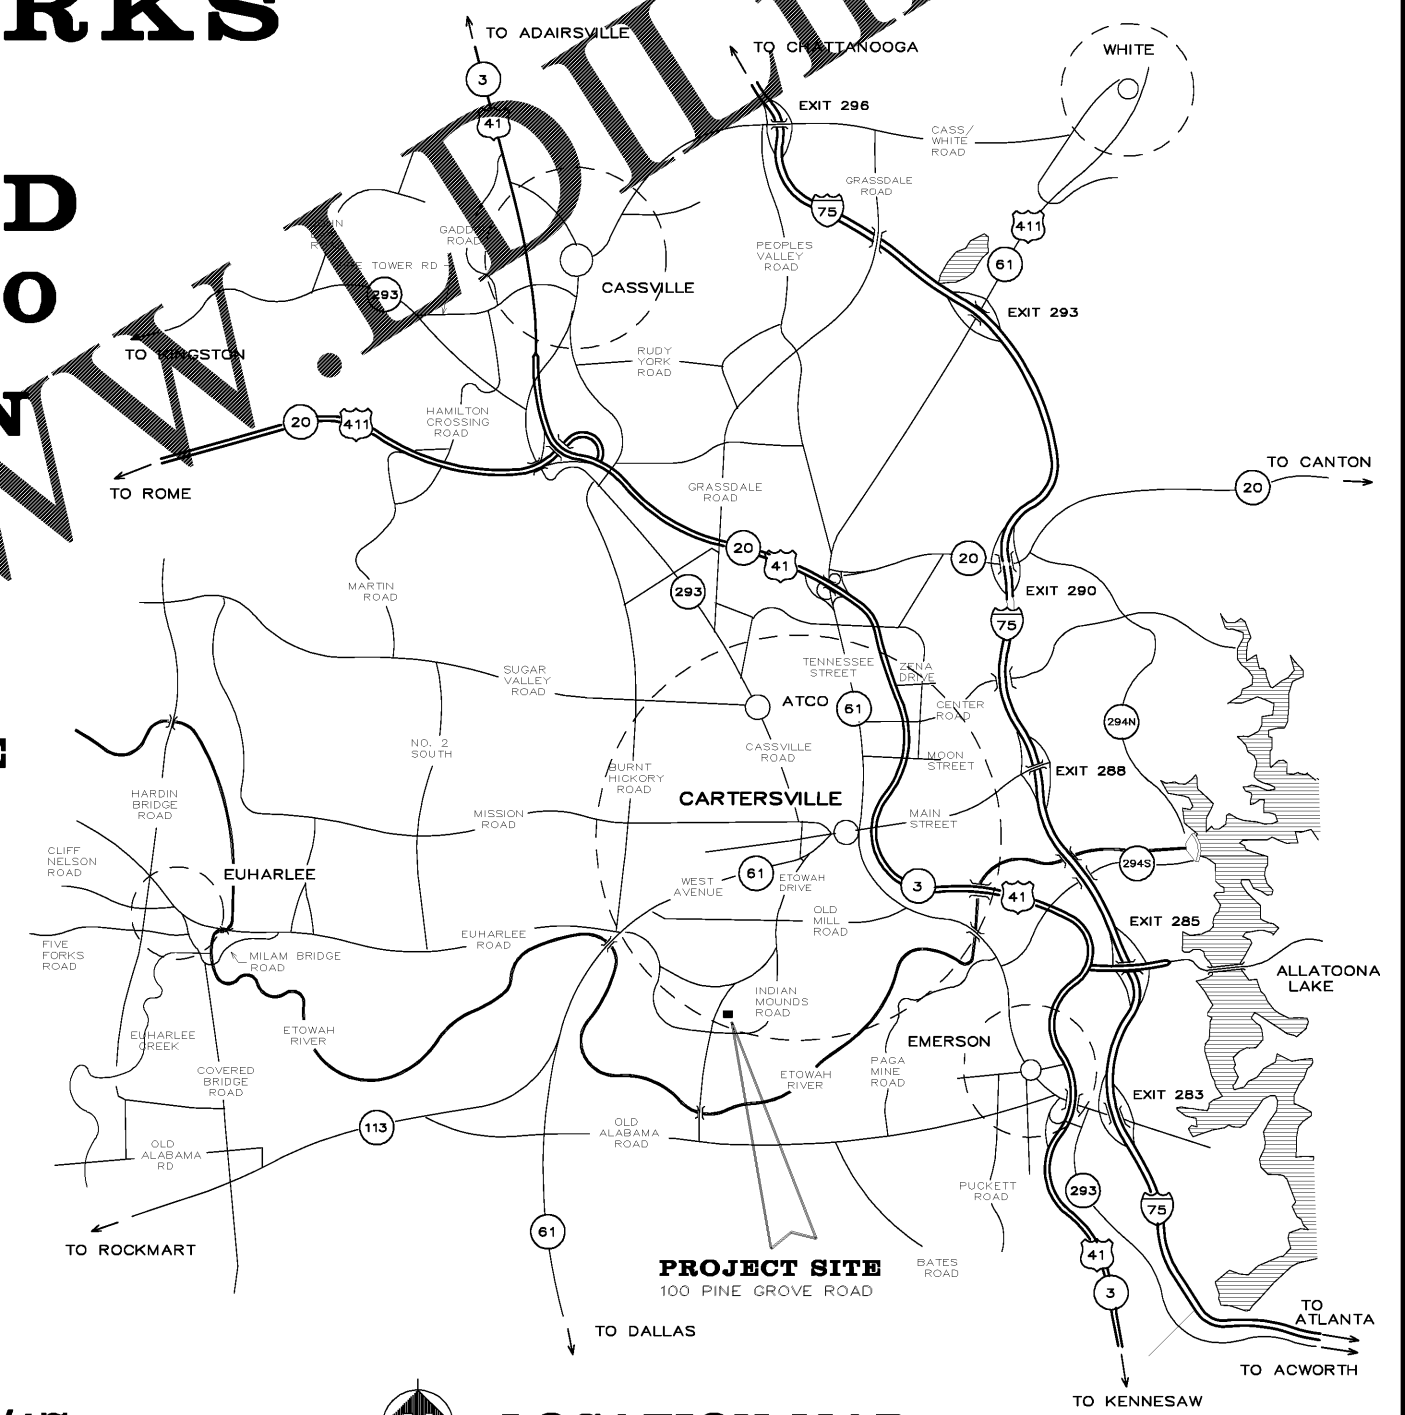

ISSUE DATE: 09/01/17



LOCATION MAP

Order Plans

WWW.Drilling.com