



4 SLAT CEILING PLAN  
1/4" = 1'-0"

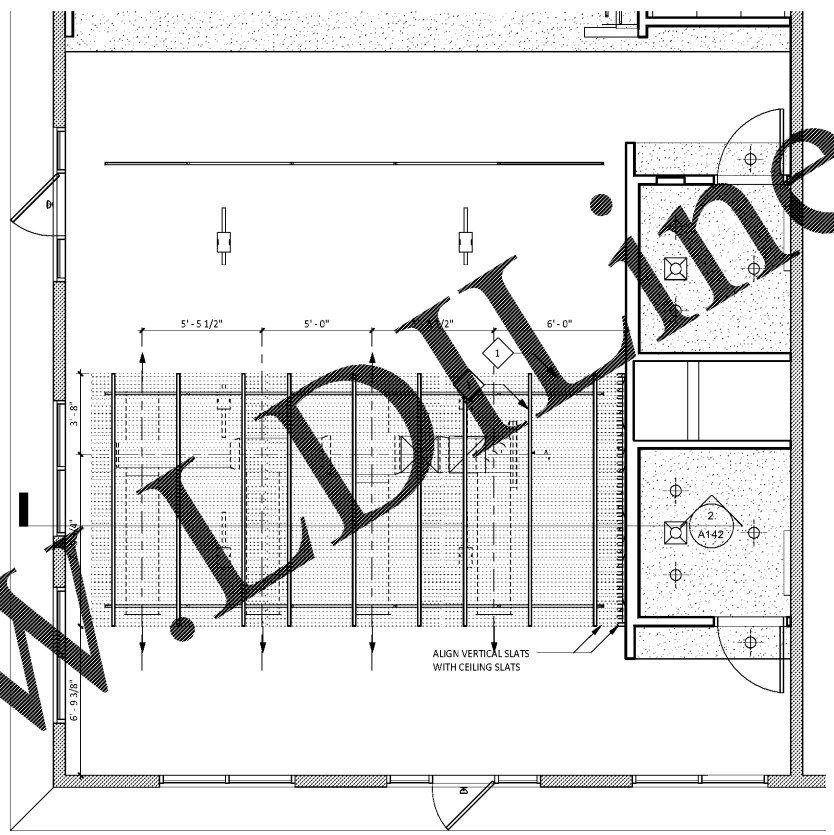

1 SLAT CEILING PLAN  
1/4" = 1'-0"

SLAT CEILING PLAN KEYNOTES

- 1 UNISTRUT BY MILLWORK VENDOR - REFER TO SHOP DRAWINGS FOR EXACT CONFIGURATION PRIOR TO INSTALLING SUPPORTS
- 2 UPPER UNISTRUT ATTACHED TO BOTTOM CHORD OF JOIST FOR SUPPORT OF UNISTRUTS AT CEILING SYSTEM - REFER TO 6/A141
- 3 LOWER UNISTRUT FOR ATTACHMENT TO SLAT CEILING SYSTEM BY MILLWORK - REFER TO MILLWORK SHOP DRAWINGS
- 4 UNISTRUT FOR SPEAKER - REFER TO 5/A141
- 5 UNISTRUT FOR LIGHT FIXTURE - REFER TO 8/A141 OR 13/A141
- 6 ALLTHREAD FOR LOWER UNISTRUT ATTACHMENT TO SLAT CEILING SYSTEM - REFER TO 6/A141
- 7 EXISTING STRUCTURE TO REMAIN
- 8 VERTICAL SLAT WALL SYSTEM - REFER TO MILLWORK SHOP DRAWINGS

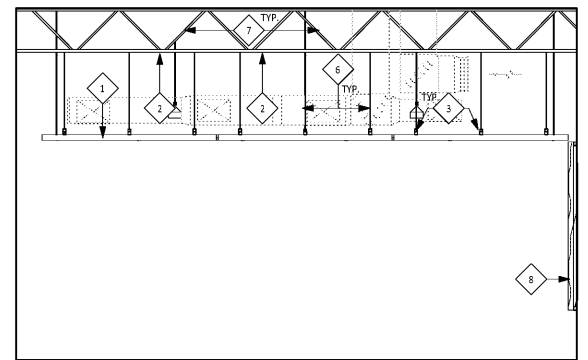

2 SLAT CEILING SECTION  
1/4" = 1'-0"

Order Plans @

WWW.IDLINE.COM



15 North Arroyo Norte, 1st Floor, SAN JOSE, CA 95131  
Phone: 952.941.5965 www.wilkusarch.com

EXPIRES 12-31-17  
SIGNATURE  
30 August, 2017  
DATE

COPYRIGHT 2013  
THIS DRAWING IS AN INSTRUMENT OF SERVICE AND AS SUCH  
REMAINS THE PROPERTY OF CHIPOTLE MEXICAN GRILL, INC.  
PERMISSION FOR USE OF THIS DOCUMENT IS LIMITED AND  
CAN BE EXTENDED ONLY BY WRITTEN AGREEMENT WITH  
CHIPOTLE MEXICAN GRILL, INC.



STORE NO.: 3007  
Purcellville  
1200 Wolf Rock Drive, Suite 130  
Purcellville, VA 20132

Issue Record  
12-15-16 Permit Set

Revisions  
03-06-17 OWNER COMMENTS  
08-23-17 CHIPOTLE COMMENTS

Drawn: D. Austin  
Checked: M. Wilkus

Project No.  
2016-0424

Contents  
Slat Ceiling Plan

A142