

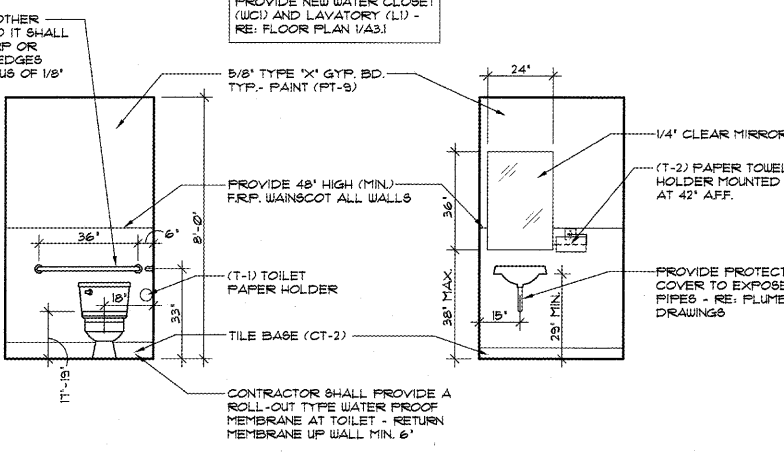



4 TOILET ELEVATION

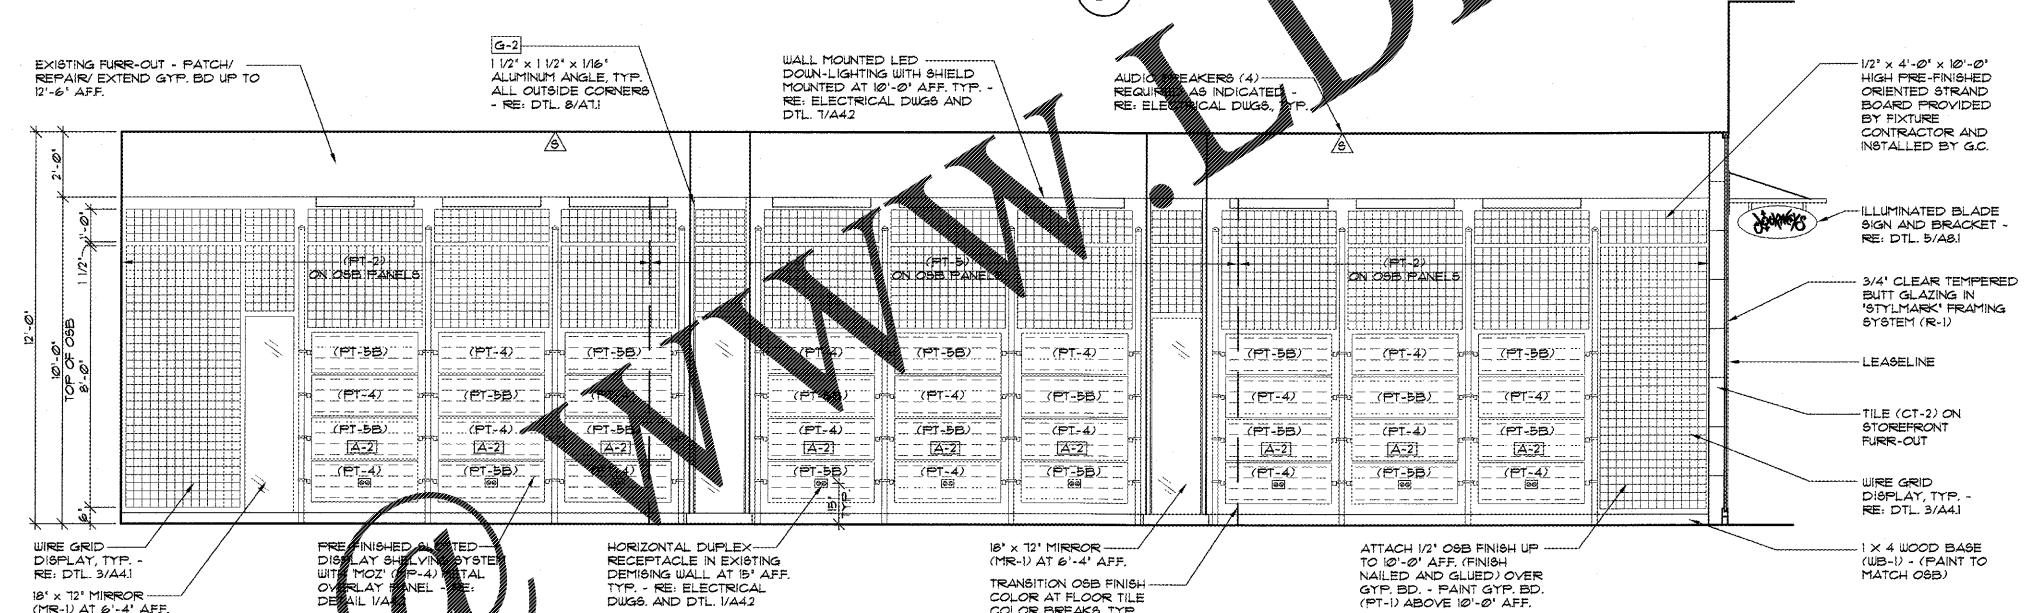

3 INTERIOR ELEVATION

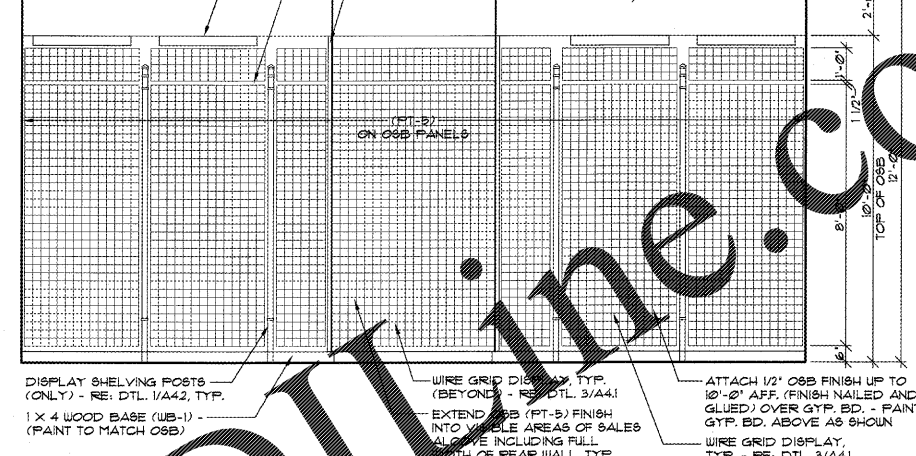

2 INTERIOR ELEVATION

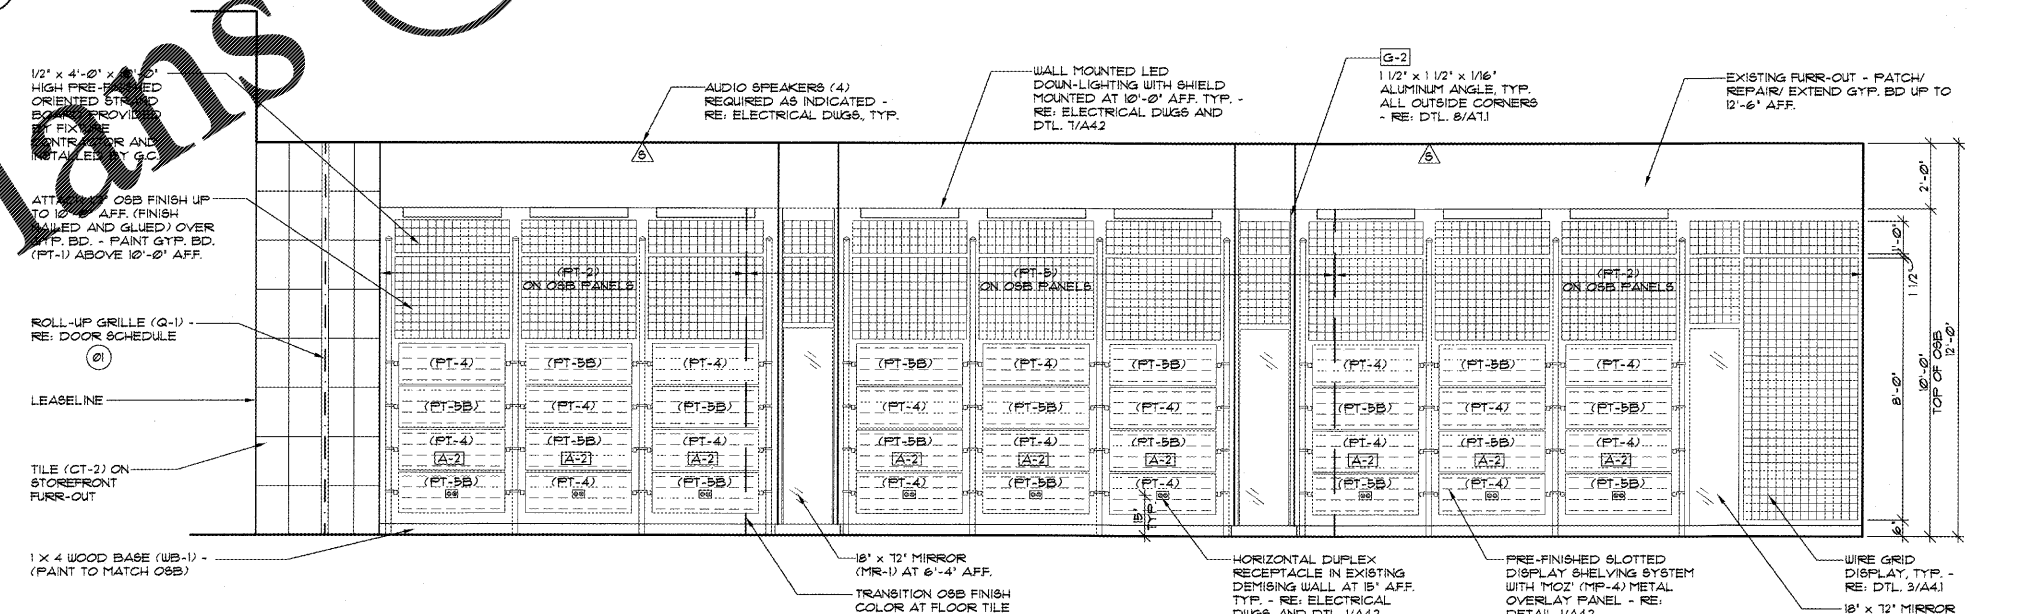

1 INTERIOR ELEVATION

NOTE: OSB MEANS THE MIN. CLASS 1 FLAME-RATED REQUIREMENTS FOR FINISHES.
 METAL WALLS ABOVE 10'-0" AFF. TO BE PAINTED (PT-1) UP TO LAY-IN CEILING IN SALES AREA ONLY.

Order Plans

WWW.IDDLINE.COM

Architect:
 Kevin L. Cooper Architect
 FL LICENSE #AR-0017120
 316 South 1st Street
 Rogers, AR 72756
 (479) 633-8181 fax (479) 633-9204
 Engineer/Other:

Owner:
GENESCO
 GENESCO CONSTRUCTION DIVISION
 GENESCO PARK, SUITE 604
 P.O. BOX 731
 NASHVILLE, TENNESSEE 37202-0731
 615-367-7003 FAX: 615-367-7845

Project:
JOURNEYS
 SPACE # 1540
 WESTLAND MALL
 HIALEAH, FLORIDA
 Sheet Contents:
 INTERIOR ELEVATIONS

Drawing Data:
 Drawn By: JTW
 Checked By: KLC
 Revisions:
 Dwg Name: GJO-16-231 e2.dwg
 Date: 08-08-11
 Sheet: 9 of 14

A5.2
 Copyright © 2011