


© COPYRIGHT © ETSM ARCHITECTS, INC. THESE DRAWINGS / FILES AS INSTRUMENTS OF SERVICE, ARE, AND SHALL REMAIN THE SOLE PROPERTY OF THE ARCHITECT. THEY ARE NOT TO BE REPRODUCED IN ANY FORM WITHOUT WRITTEN CONSENT OF THE ARCHITECT.

Order Plans @ WWW.DIILINE.COM

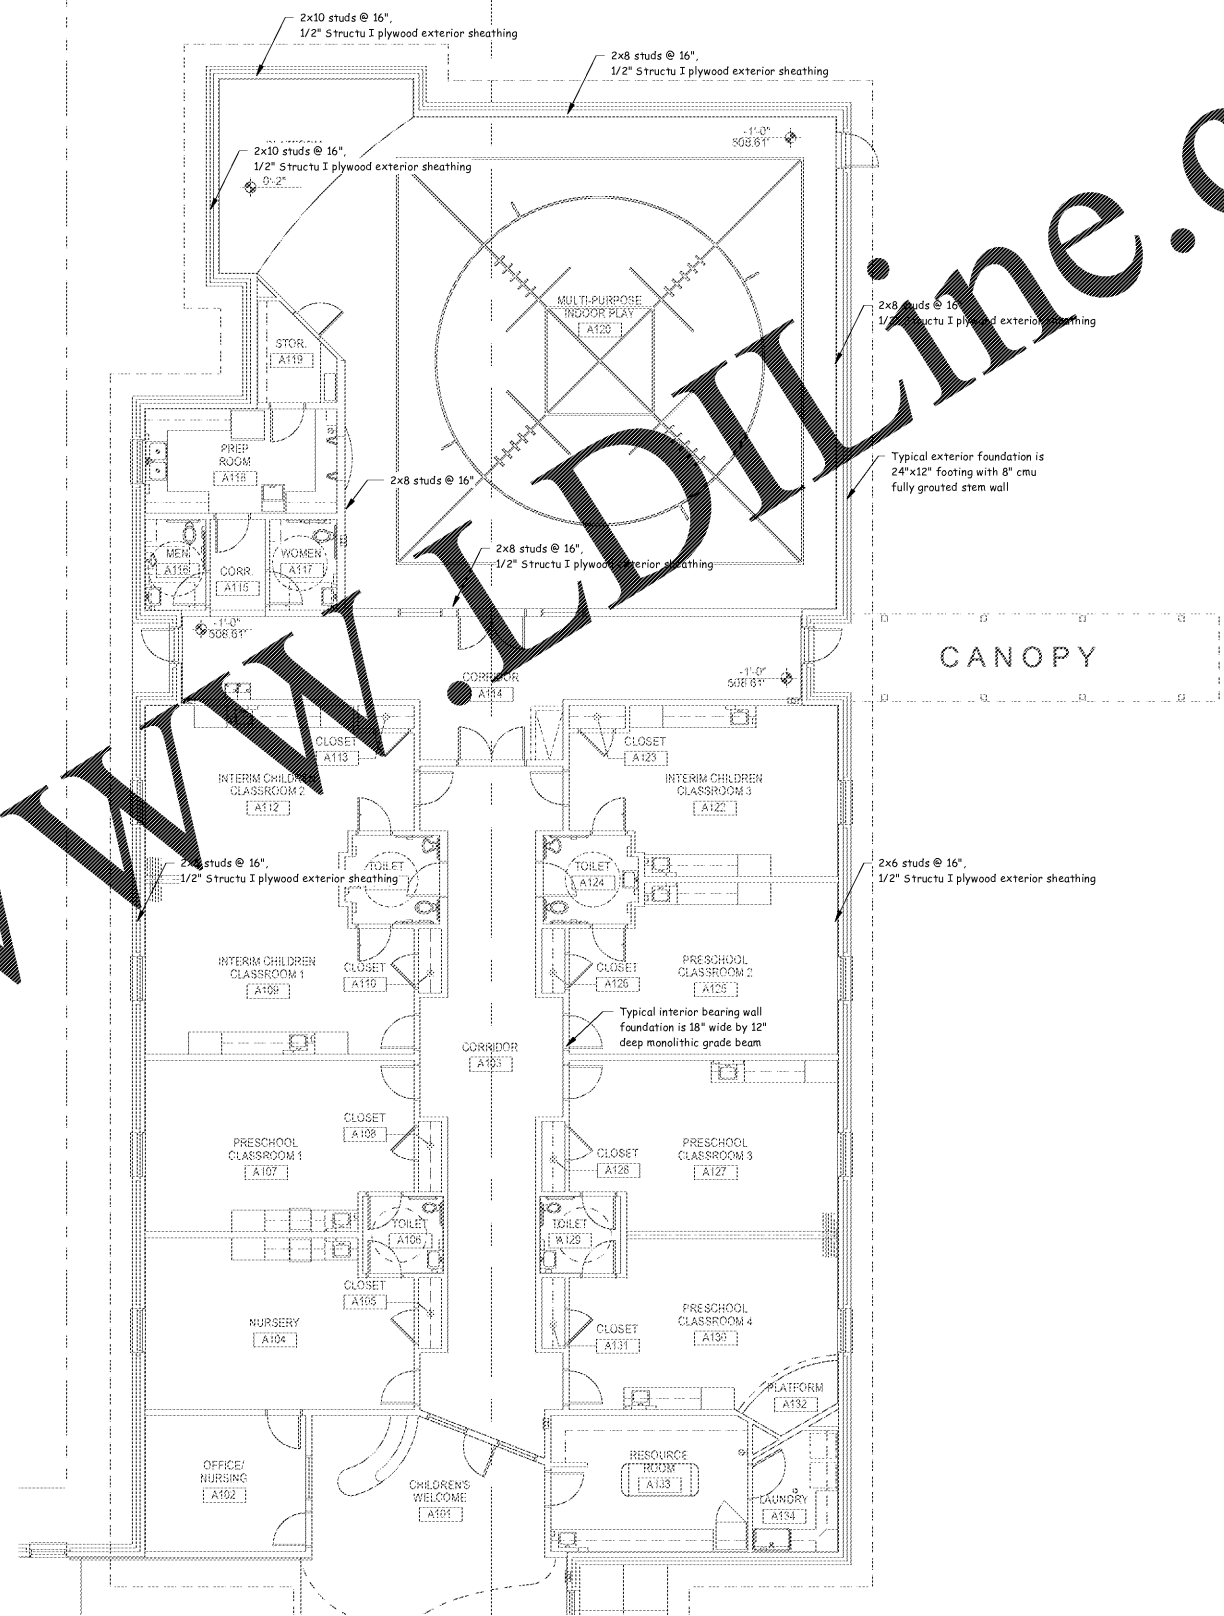

FOUNDATION PLAN - PART "B"
1/8" = 1'-0"

SD SET

Foundation Plan - Part "B"

09.20.17

1904

FIRST BAPTIST CHURCH
CHILDREN'S ADDITION

HAYDEN, ALABAMA

REVISED: