


DATE PLOTTED: SEPTEMBER 21, 2017 PLOTTED BY: STEVE AT 10:19  
 © COPYRIGHT LAWRENCE L. CORLEY, THESE DRAWINGS / FILES, AS INSTRUMENTS OF SERVICE, ARE, AND SHALL REMAIN THE SOLE PROPERTY OF THE ARCHITECT. THEY ARE NOT TO BE REPRODUCED IN ANY FORM WITHOUT WRITTEN CONSENT OF THE ARCHITECT.


V:\70881218.DWG-09-21-17 AT 10:19 - STEVE  
 SCALE: 1/8" = 1'-0"

V:\70881218.DWG-09-08-17 AT 09:09 - STEVE  
 SHEET SIZE: 24.0x36.0

# Order Plans

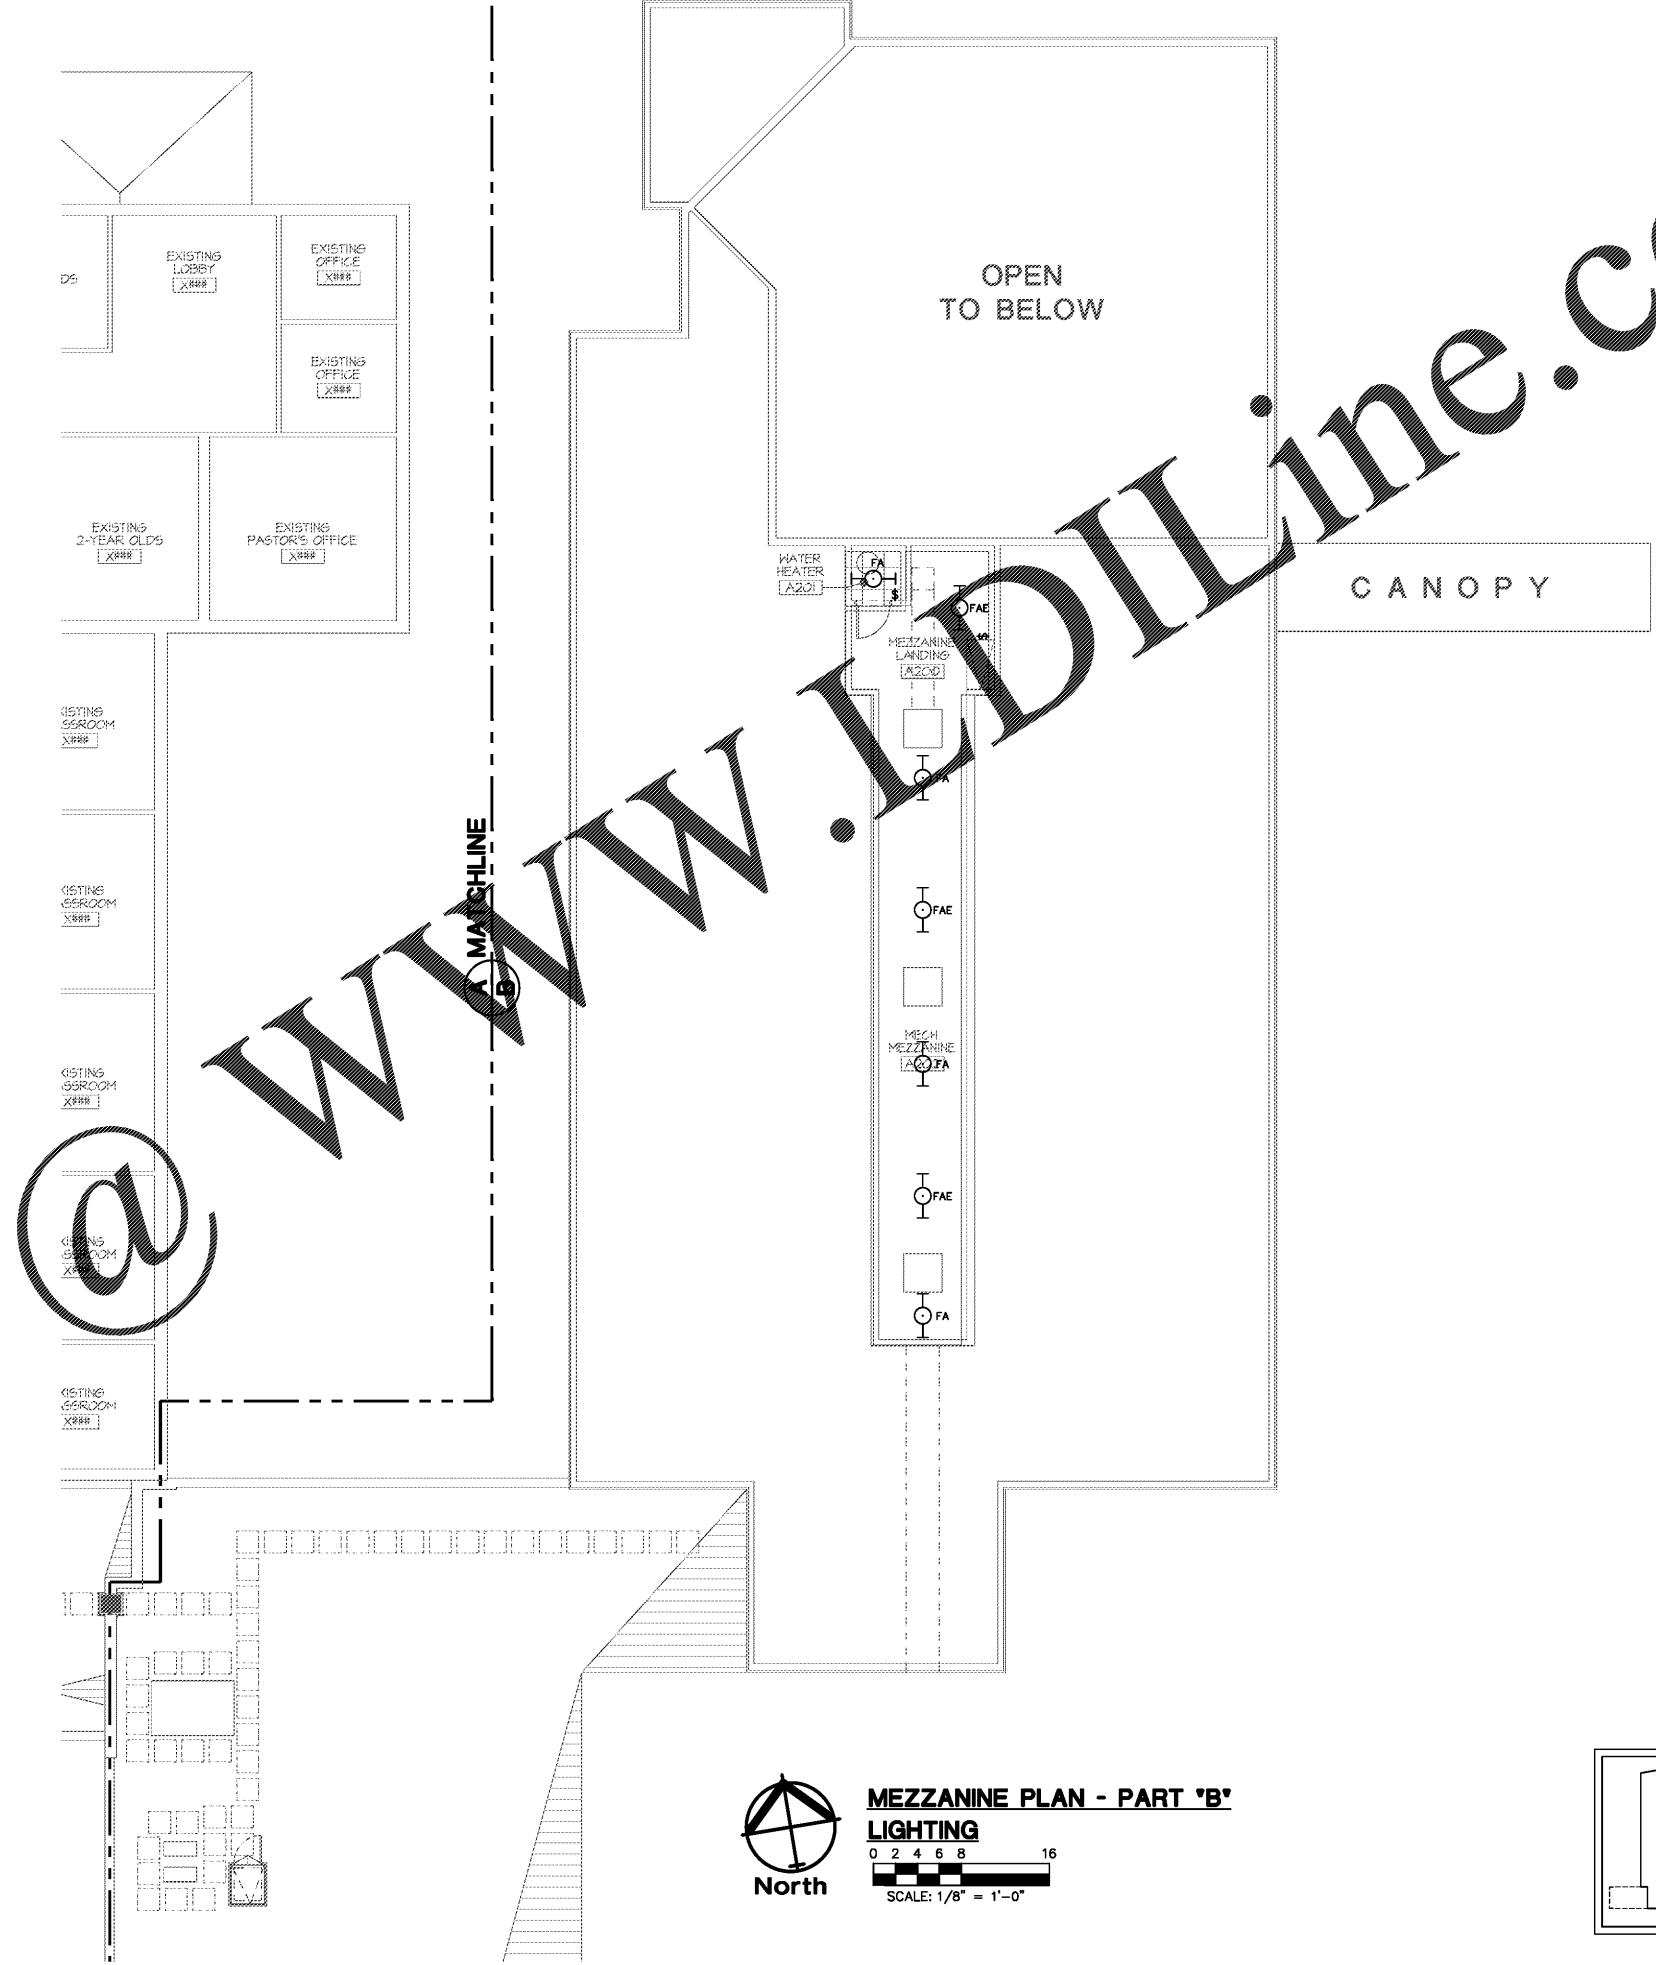

**MEZZANINE PLAN - PART 'B'**  
**LIGHTING**  
 0 2 4 6 8 16  
 SCALE: 1/8" = 1'-0"

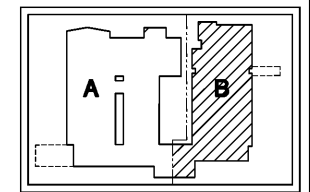

**KEY PLAN**

**SET**  
 Staub Engineering Inc.  
 2524 Valleydale Road,  
 Birmingham, Alabama 35244  
 Ph: 205.981-8100 Fax: 205.981-8597  
 Email: staub@staubeng.com



**Corley Timothy Sweeney McCormac**  
 C T S M A R C H I T E C T S I N C  
 THREE RIVERCHASE OFFICE PLAZA / SUITE 124 / HOOPER, ALABAMA 35244  
 T 205.443.3720 F 205.443.3790 W ctsmarchitects.com

**MEZZANINE PLAN  
 PART "B"  
 LIGHTING**

08-30-17  
 1904

ALABAMA

**FIRST BAPTIST CHURCH  
 CHILDREN'S ADDITION  
 HAYDEN,**

REVISED:  
**E121B**