



2 FLOOR DRAIN PLAN
 A1.1 SCALE: 1/8"=1'-0"

OWNER'S EQUIPMENT LEGEND (N.I.C.)			
NO	DESCRIPTION	MANUFACTURER	MODEL NUMBER
1	CAN WASH AREA		
2	DRY STORAGE SHELVING RACKS		
3	WALL MOUNTED HAND SINKS	EAGLE	HSBH10-LRB
4	DRY STORAGE SHELVING RACKS (WALK-IN)		
5	WALK-IN FREEZER	THERMALITE	
6	(4) COMPARTMENT BIN	TITAN STAINLESS	CUSTOM BUILT
7	(2) DRAWER SANDWICH SALAD PREP. UNIT (ON CASTERS)	TRUE	T88U-21-8D-2
8	CHAR. GRILL W/ STAND (ON CASTERS)	SOUTHBEND	P32N-CC
9	GRIDDLE W/ STAND (ON CASTERS)	WELLS MANUFACTURING	UG-3048G
10	35 LB. FRYERS (ON CASTERS)	PITCO FRIALATOR	9614
11	HOOD W/ EXHAUST AND ANUL. SYSTEM	CAPTIVE AIRE	5242ND-BR
12	WALK-IN COOLER	THERMALITE	
13	CARBONATED BEVERAGE MACHINE W/ ICE BIN	SUPPLIED BY COKE DISTRIBUTOR	
14	STAINLESS STEEL WORK TABLE (REGISTER TABLE)	TITAN STAINLESS	CUSTOM BUILT
15	(NOT USED)		
16	STAINLESS STEEL SPLASH GUARDS		
17	(2) DRAWER SANDWICH SALAD PREP. UNIT (ON CASTERS)	TRUE	T88U-21-8D-2
18	MILK-SHAKE MACHINE (ON CASTERS)	TAYLOR	444 SHAKE
19	4'-0" X 2'-6" STAINLESS STEEL WORK TABLE	TITAN STAINLESS	CUSTOM BUILT
20	1'-3" X 5'-0" STAINLESS STEEL WORK TABLE	TITAN STAINLESS	CUSTOM BUILT
21	TEA DISPENSERS		
22	QUESADILLA GRILL	STAINLESS STEEL STRUCTURE	IGR01
23	BUN WARMER	FRONT PANEL	BU-8
24	STEAM TABLE (ON CASTERS)	WYOTT	(2) HW-43D
25	(2) DRAWER SANDWICH SALAD PREP. UNIT (ON CASTERS)	TRUE	T88U-60-24M-B-8T
26	PREP SINK (VEGETABLE)	TITAN STAINLESS	CUSTOM BUILT
27	10' 1/4" X 10' STAINLESS STEEL WORK TABLE (RAZZLE TABLE)	TITAN STAINLESS	CUSTOM BUILT
28	(4) DRAWER UNDER-COOLER REFRIGERATOR (ON CASTERS)	TRUE	TUC-48D-4
29	2'-7" X 5'-0" STAINLESS STEEL WORK TABLE (BAGGING TABLE)	TITAN STAINLESS	CUSTOM BUILT
30	1'-6" X 7'-0" STAINLESS STEEL WORK TABLE (PICK-UP TABLE)	TITAN STAINLESS	CUSTOM BUILT
31	DRINK MIX	TAYLOR (RAZZLE BLENDER)	BG10
32	DRINK MIX	TAYLOR (RAZZLE BLENDER)	BG10
33	DRINK MIX	TAYLOR (RAZZLE BLENDER)	BG10
34	1'-6" X 7'-0" STAINLESS STEEL WORK TABLE (QUESADILLA GRILL)	TITAN STAINLESS	CUSTOM BUILT
35	1'-6" X 7'-0" STAINLESS STEEL WORK TABLE (REGISTER TABLE)	TITAN STAINLESS	CUSTOM BUILT
36	2 BURNER GAS HOT TOP	VOLLRATH	48736
37	ICE MACHINE W/ BIN (COMBIO)	KOSHIKAZI AMERICA	F-2000PHR W/ FOLLET 567000-30 BIN

NOTES:
 ALL FOOD SERVICE EQUIPMENT MUST MEET ANSI SANITATION STANDARDS.
 ALL EQUIPMENT WITH OWNER'S REFRIGERATION EQUIPMENT DRAWINGS.

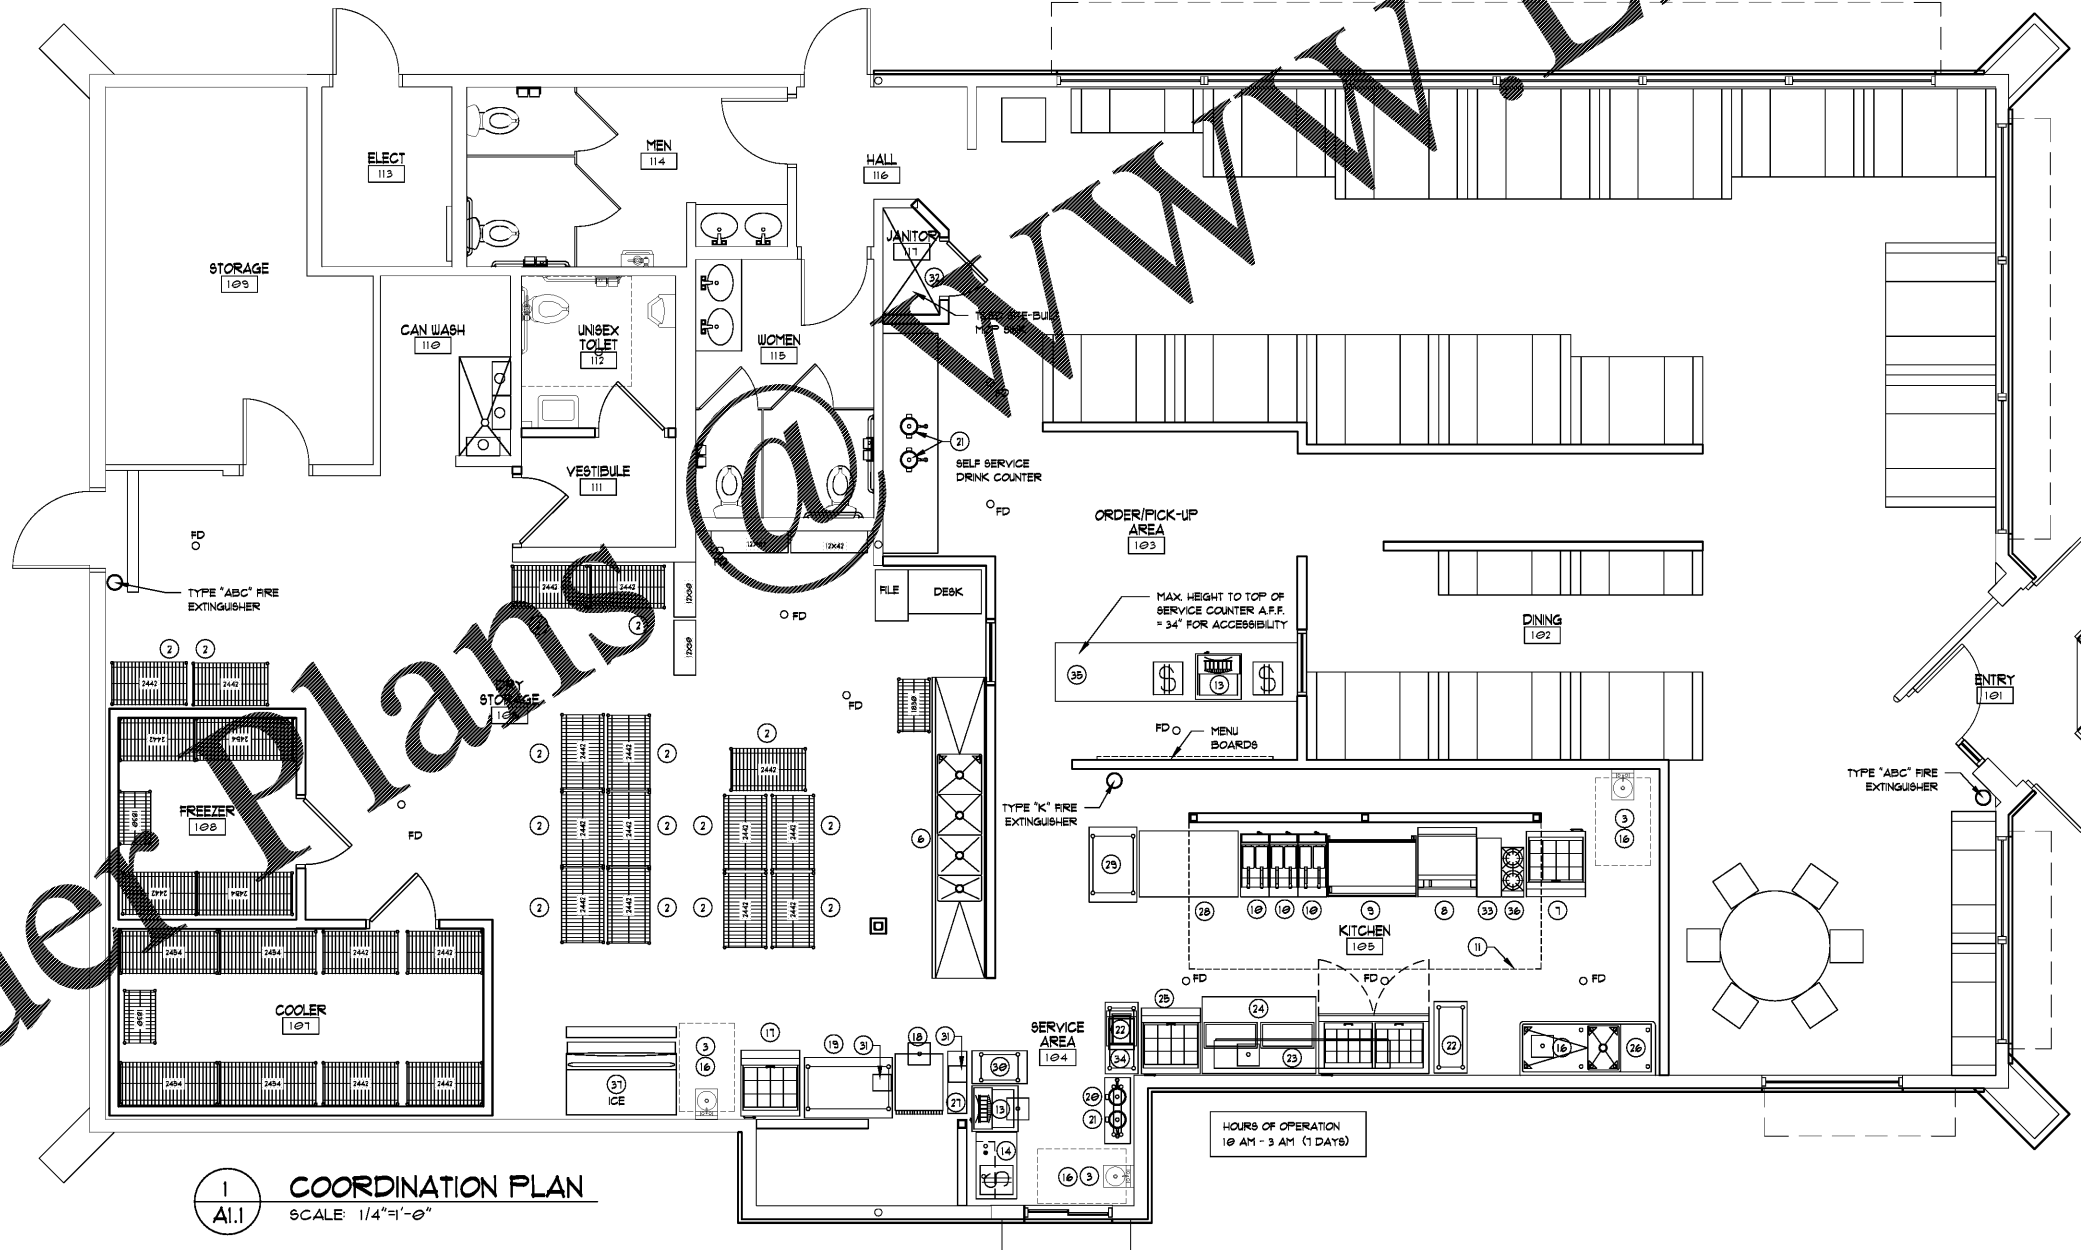

1 COORDINATION PLAN
 A1.1 SCALE: 1/4"=1'-0"

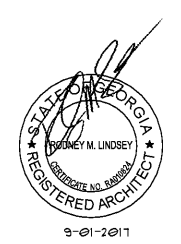

COOK OUT
 155 Tom Hill Sr. Blvd
 Macon GA 31210

NO.	DATE	DESCRIPTION

COORDINATION PLAN

DATE: 09-01-2011
 DRAWN BY: RBB
 CHECK BY: RML
 JOB NO.: 17-061-000
 SHEET:

A1.0