


ROOM NO.	ROOM NAME	FLOOR	BASE	WALLS				CEILING	CEILING HT.	REMARKS	ROOM NO.
				NORTH	SOUTH	EAST	WEST				
101	ENTRY	STAINED CONC.	QUARRY TILE-1	5'-0" FIELD TILE-1/BEAD BOARD ABOVE	5'-0" FIELD TILE-1/BEAD BOARD ABOVE	5'-0" FIELD TILE-1/BEAD BOARD ABOVE	5'-0" FIELD TILE-1/BEAD BOARD ABOVE	2X2 ACT	EXIST.		101
102	DINING	STAINED CONC.	QUARRY TILE-1	5'-0" FIELD TILE-1/BEAD BOARD ABOVE	5'-0" FIELD TILE-1/BEAD BOARD ABOVE	5'-0" FIELD TILE-1/BEAD BOARD ABOVE	5'-0" FIELD TILE-1/BEAD BOARD ABOVE	2X2 ACT	EXIST.		102
103	ORDER/PICK-UP AREA	STAINED CONC.	QUARRY TILE-1	FIELD TILE-1	FIELD TILE-1	FIELD TILE-1	FIELD TILE-1	2X2 ACT	EXIST.		103
104	SERVICE AREA	QUARRY TILE-2	QUARRY TILE-2					2X4 VINYL ROCK	5'-2"		104
105	KITCHEN	QUARRY TILE-2	QUARRY TILE-2	FRP	FRP	FRP	FRP	2X4 VINYL ROCK	5'-2"		105
106	DRY STORAGE	QUARRY TILE-2	QUARRY TILE-2	FRP	FRP	FRP	FRP	2X4 VINYL ROCK	5'-2"		106
107	COOLER	QUARRY TILE-2	QUARRY TILE-2	COOLER PANEL	COOLER PANEL	COOLER PANEL	COOLER PANEL	COOLER PANEL	COOLER PANEL	INSUL. CONC. SLAB	107
108	FREEZER	QUARRY TILE-2	QUARRY TILE-2	FREEZER PANEL	FREEZER PANEL	FREEZER PANEL	FREEZER PANEL	FREEZER PANEL	FREEZER PANEL	INSUL. CONC. SLAB	108
109	STORAGE	EXIST.	EXIST.	EXIST.	EXIST.	EXIST.	EXIST.				109
110	CAN WASH	QUARRY TILE-3	QUARRY TILE-3	5'-0" QUARRY TILE-3/FRP ABOVE	5'-0" QUARRY TILE-3/FRP ABOVE	5'-0" QUARRY TILE-3/FRP ABOVE	5'-0" QUARRY TILE-3/FRP ABOVE				110
111	VESTIBULE	QUARRY TILE-2	QUARRY TILE-2	FRP	FRP	FRP	FRP	2X4 VINYL ROCK	5'-0"		111
112	UNisex TOILET	QUARRY TILE-2	QUARRY TILE-2	FRP	FRP	FRP	FRP	2X4 VINYL ROCK	5'-0"		112
113	ELECT.	EXIST.	EXIST.	EXIST.	EXIST.	EXIST.	EXIST.				113
114	MEN	EXIST.	EXIST.	EXIST.	EXIST.	EXIST.	EXIST.	EPOXY PAINTED GUB	EXIST.		114
115	WOMEN	EXIST.	EXIST.	EXIST.	EXIST.	EXIST.	EXIST.	EPOXY PAINTED GUB	EXIST.		115
116	HALL	STAINED CONC.	QUARRY TILE-1	5'-0" FIELD TILE-1/BEAD BOARD ABOVE	5'-0" FIELD TILE-1/BEAD BOARD ABOVE	5'-0" FIELD TILE-1/BEAD BOARD ABOVE	5'-0" FIELD TILE-1/BEAD BOARD ABOVE	2X2 ACT	EXIST.		116
117	JANITOR	QUARRY TILE-3	QUARRY TILE-3	5'-0" QUARRY TILE-3/FRP ABOVE	5'-0" QUARRY TILE-3/FRP ABOVE	5'-0" QUARRY TILE-3/FRP ABOVE	5'-0" QUARRY TILE-3/FRP ABOVE	2X4 VINYL ROCK	5'-0"		117

- QUARRY TILE:**
- 1" X 1" TERRA ANTICA TILE AND COVE BASE
  - 6" X 6" RED ABRASIVE QUARRY TILE WITH COVE BASE, EPOXY GROUT IN ALL KITCHEN AREAS - LATICRETE SPECTRALOCK 2000 MIDDY BLACK. BULLNOSE TILE AROUND DRAINS.
  - 6" X 6" RED QUARRY TILE WITH COVE BASE (CAN WASH AREA)
- FIELD TILE:**
1. DRIFTWOOD FIELD SONORA 6" X 6", 6390NR1624 - INSTALLED HORIZONTAL, RUNNING BOND PATTERN CARPED W/ SCHLUTER AL99 AT TOP AND AROUND WINDOWS.
  2. GRAY FELD CHARLESTON 3" X 6", 6404HT1336 - INSTALLED VERTICALLY FULL HEIGHT.
  3. GRAY FELD ATLANTA 12" X 4", 16 ALG16A124.
- ACCENT TILE:**
1. CREAM BOTANY BAY SLICED 4X12, 4180TCR4128.
- INTERIOR STONE:**  
BORAL PRO-FIT LEDGESTONE - COLOR: AUTUMN

- NOTES:**
- ALL INTERIOR WALL AND CEILING FINISHES ARE CLASS B AND MEET THE REQUIREMENTS FOR GROUP A-2 PER TABLE 605.5 (FRP MATERIAL IS KEM-LITE 1/2" X GLASSBORO)
  - ALL FLOOR WALKING SURFACES, INCLUDING TILE, ARE TO BE SLIP-RESISTANT TO COMPLY WITH 2009 IBC SECTION 905.4.
  - 1/2" TYPE X GYPSUM BOARD COVERED WITH A LAYER OF 20 GAUGE STAINLESS STEEL TO BE INSTALLED ON WALLS BEHIND THE HOOD. EXTEND 1" BETWEEN THE HOOD AND THE WOOD ON EACH SIDE AND RUNNING VERTICALLY FROM THE BOTTOM EDGE OF THE HOOD DOWN TO THE TOP OF THE FLOOR TILE COVE BASE. CONTACT SHERWIN-WILLIAMS FOR THE REMAINDER OF THE HOOD. HOOD MUST BE NON-COMBUSTIBLE.
  - DINING & VESTIBULES - INSTALL 5'-0" FIELD TILE 1, THEN 2 COURSES (6") ACCENT TILE 1, THEN BEAD BOARD ABOVE. CONTACT SHERWIN-WILLIAMS FOR THE REMAINDER OF THE HOOD. HOOD MUST BE NON-COMBUSTIBLE.
  - CEILING IN MEN'S & WOMEN'S TOILET ROOMS SHALL BE PAINTED / SEALED WITH EPOXY PAINT.
  - DINING ROOM CEILING (IF APPLICABLE) SHALL BE 2X4 ALUMINUM COLORED TEGULAR ACCELSAL TILES IN A WHITE LAY-IN GRID.
  - WATERPROOFING AT ALL KITCHEN FLOORS IN KITCHEN WITH HYDROBAN AND FABRIC - EXTEND UP ALL WALLS 24".
  - CONTACT DALTE FOR PRICING OF QUARRY TILE 2 & 3. CONTACT DAVID GREEN W/ MOBILITY FOR THE REMAINDER OF THE HOOD. CLARENCE@MOBILITY.COM 919-609-3157.
  - DOOR FRAMES TO BE PAINTED BATTLESHIP GRAY.
  - WOOD CROWN HOLDING TO BE PAINTED SHERWIN-WILLIAMS COASTAL PLAN 603.

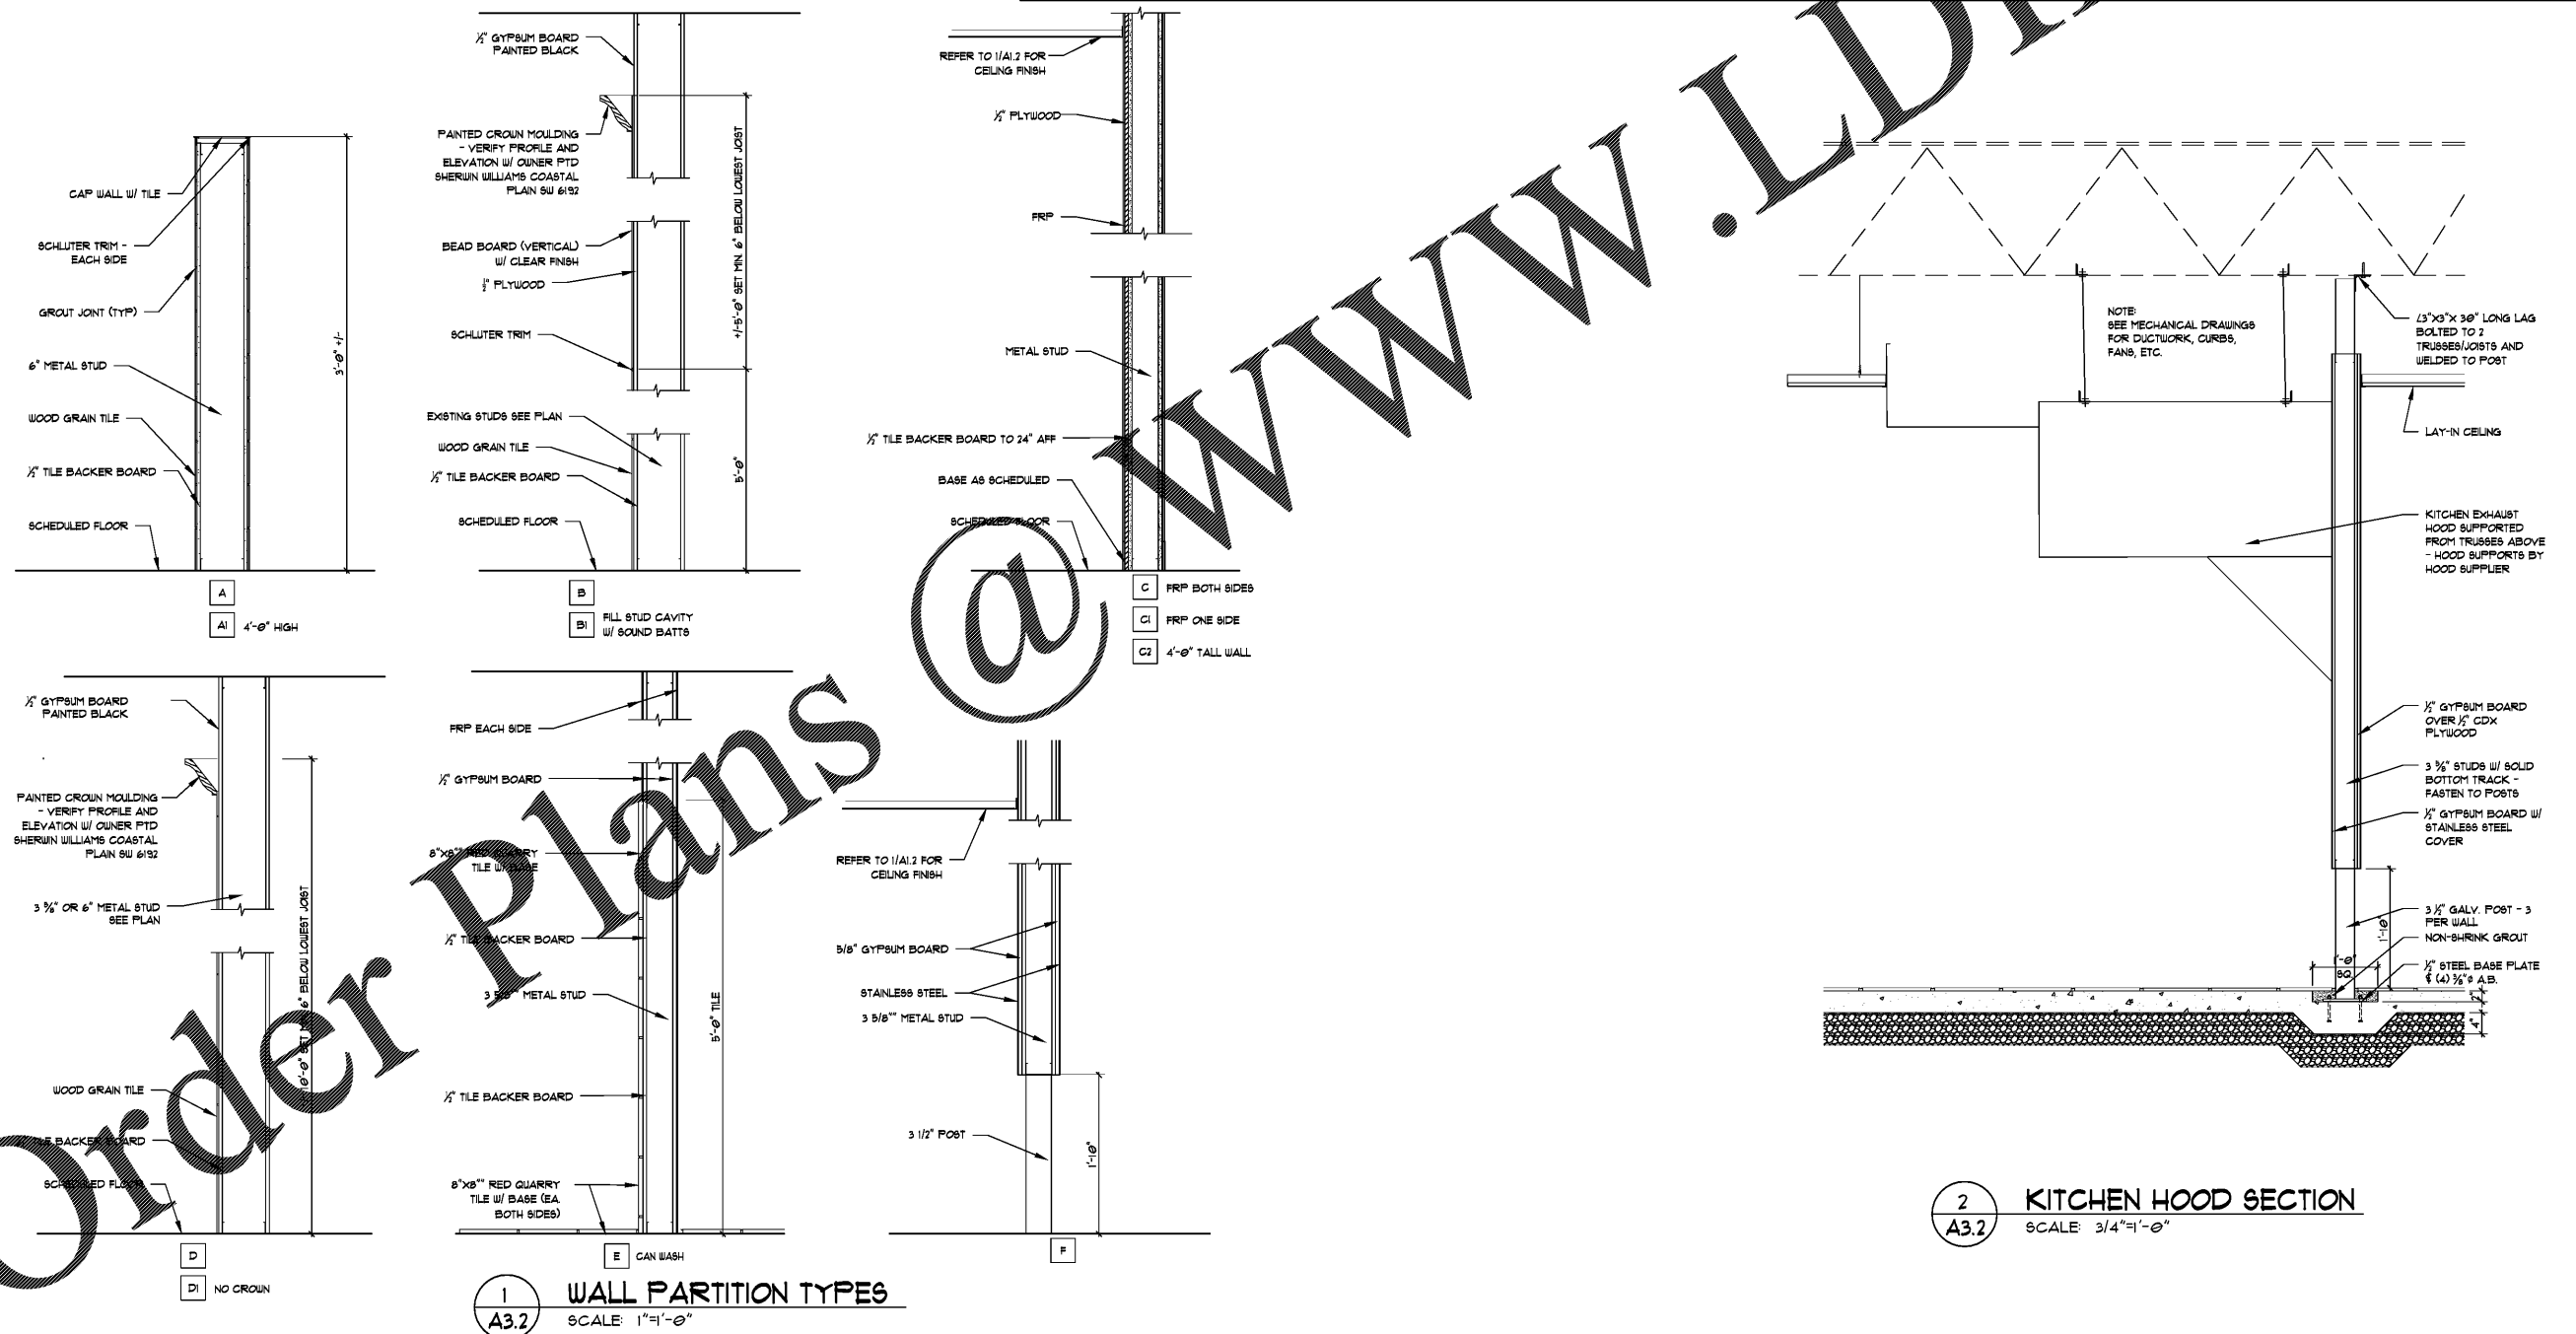

**1 WALL PARTITION TYPES**  
SCALE: 1"=1'-0"

**2 KITCHEN HOOD SECTION**  
SCALE: 3/4"=1'-0"

**RODNEY M. LINSEY ARCHITECTURE**  
S. Elm Street, Suite 300  
Greensboro, NC 27401  
p. 336.617.4402  
f. 336.617.4434  
www.linseyarchitecture.com



**COOK OUT**  
155 Tom Hill Sr. Blvd  
Macon GA 31210

NO.	DATE	DESCRIPTION

**WALL PARTITION TYPES AND FINISH SCHEDULE**

DATE: 09-01-2011  
DRAWN BY: DNE  
CHECK BY: RML  
JOB NO.: 17-061-000  
SHEET:

**A3.2**