
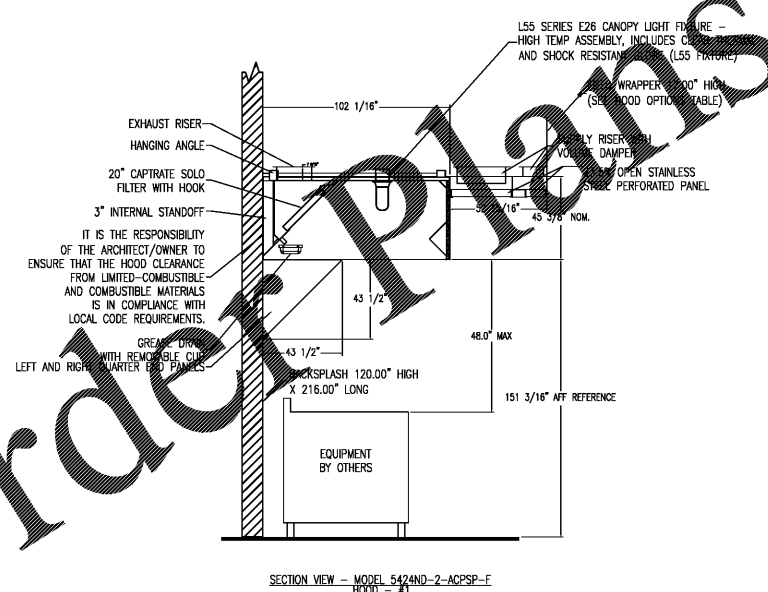


HOOD INFORMATION -		MODEL	LENGTH	MAX. COOKING TEMP.	EXHAUST PLENUM RISER(S)					MUA CFM	AC CFM	HOOD CONSTRUCTION	HOOD CONFIG.		
HOOD NO.	TAG				TOTAL EXH. CFM	WIDTH	LENG.	DIA.	CFM				S.P.	END TO END	ROW
1		5424 ND-2-ACSP-F	14' 0.00"	600 Deg.	3640	10"	34"		3640	-0.930"	3200	660	430 SS Where Exposed	ALONE	ALONE

HOOD INFORMATION		FILTER(S)				LIGHT(S)			UTILITY CABINET(S)				FIRE SYSTEM PIPING	HOOD HANGING WGT	
HOOD NO.	TAG	TYPE	QTY.	HEIGHT	LENGTH	QTY.	TYPE	WIRE GUARD	LOCATION	TYPE	SIZE	ELECTRICAL MODEL #			SWITCHES QUANTITY
1		Captrate Solo Filter	10	20"	16"	8	L55 Series E26	NO	Left	Ansul Piranha	10	SC-311110FP	1 Light 1 Fan	YES	1036 LBS

HOOD OPTIONS		OPTION	
HOOD NO.	TAG	DESCRIPTION	CFM
1		FIELD WRAPPER 17.00" High Front, Left, Right	
		BACKSPLASH 120.00" High X 216.00" Long	430 SS
		RIGHT QUARTER END PANEL 23" Top Width, 0" Bottom Width, 23" High	430 SS
		LEFT QUARTER END PANEL 23" Top Width, 0" Bottom Width, 23" High	430 SS

PERFORATED SUPPLY PLENUM(S)		RISER(S)									
HOOD NO.	TAG	POS.	LENGTH	WIDTH	HEIGHT	TYPE	WIDTH	LENG.	DIA.	CFM	S.P.
1		Front	180"	28"	6"	MUA	12"	28"		799	0.237"
						MUA	12"	28"		799	0.237"
						MUA	12"	28"		799	0.237"
						MUA	12"	28"		799	0.237"
						AC	6"	16"		220	0.074"
						AC	6"	16"		220	0.074"

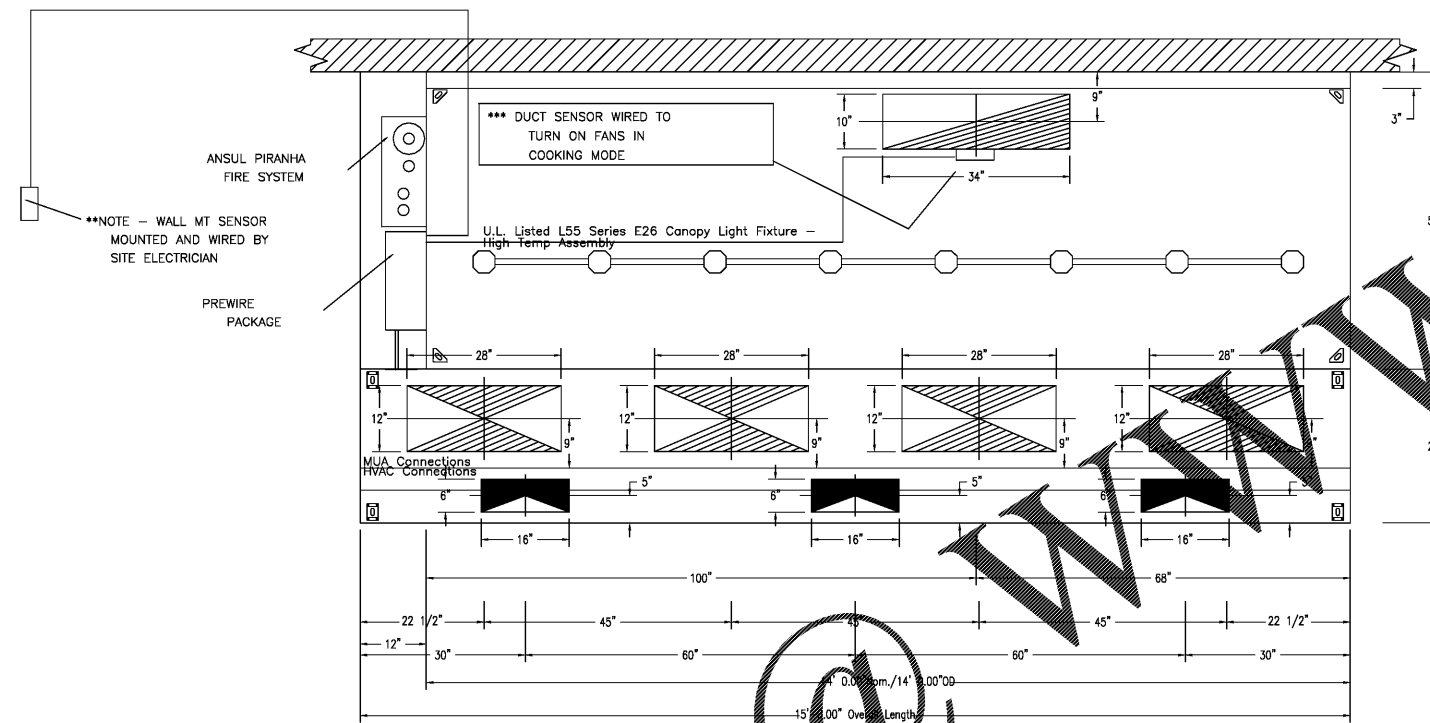

*** NOTE ***

ALL WALLS THAT COME WITHIN 18" OF HOOD MUST BE METAL STUDS AND SHEETROCK. WOOD STUDS NOT ALLOWED.

FOR QUESTIONS, CALL THE
PIEDMONT NORTH CAROLINA OFFICE
LONNIE GRANT (REGIONAL MANAGER)
PHONE: 336-996-8484, FAX: 336-996-0418
EMAIL: reg30@captivaire.com



VP ENGINEERING
VRETTOS PAPPAS CONSULTING ENGINEERS, P.A.
193 Hwy 215-A7, Charlotte, NC 28233
28195 Coliseum Drive, P.O. Box 1861, Charlotte, NC 28227
704-372-7765 www.vpe.com

COOK OUT MACON
155 Tom Hill Sr. Blvd
Macon GA 31210

Mk	Date	Description
		Revisions

**KITCHEN HOOD
DETAILS**

Date 08-24-17
Drawn By MM
Check By SP
Job No. 17-061-000
Sheet

M4

Order Plans

WWW.LDILine.com

LDINSEY ARCHITECTURE
125 S. Salisbury Street, Suite 300
Spartanburg, NC 27401
p. 336.617.4402
f. 336.617.4434
www.ldinseyarchitecture.com