
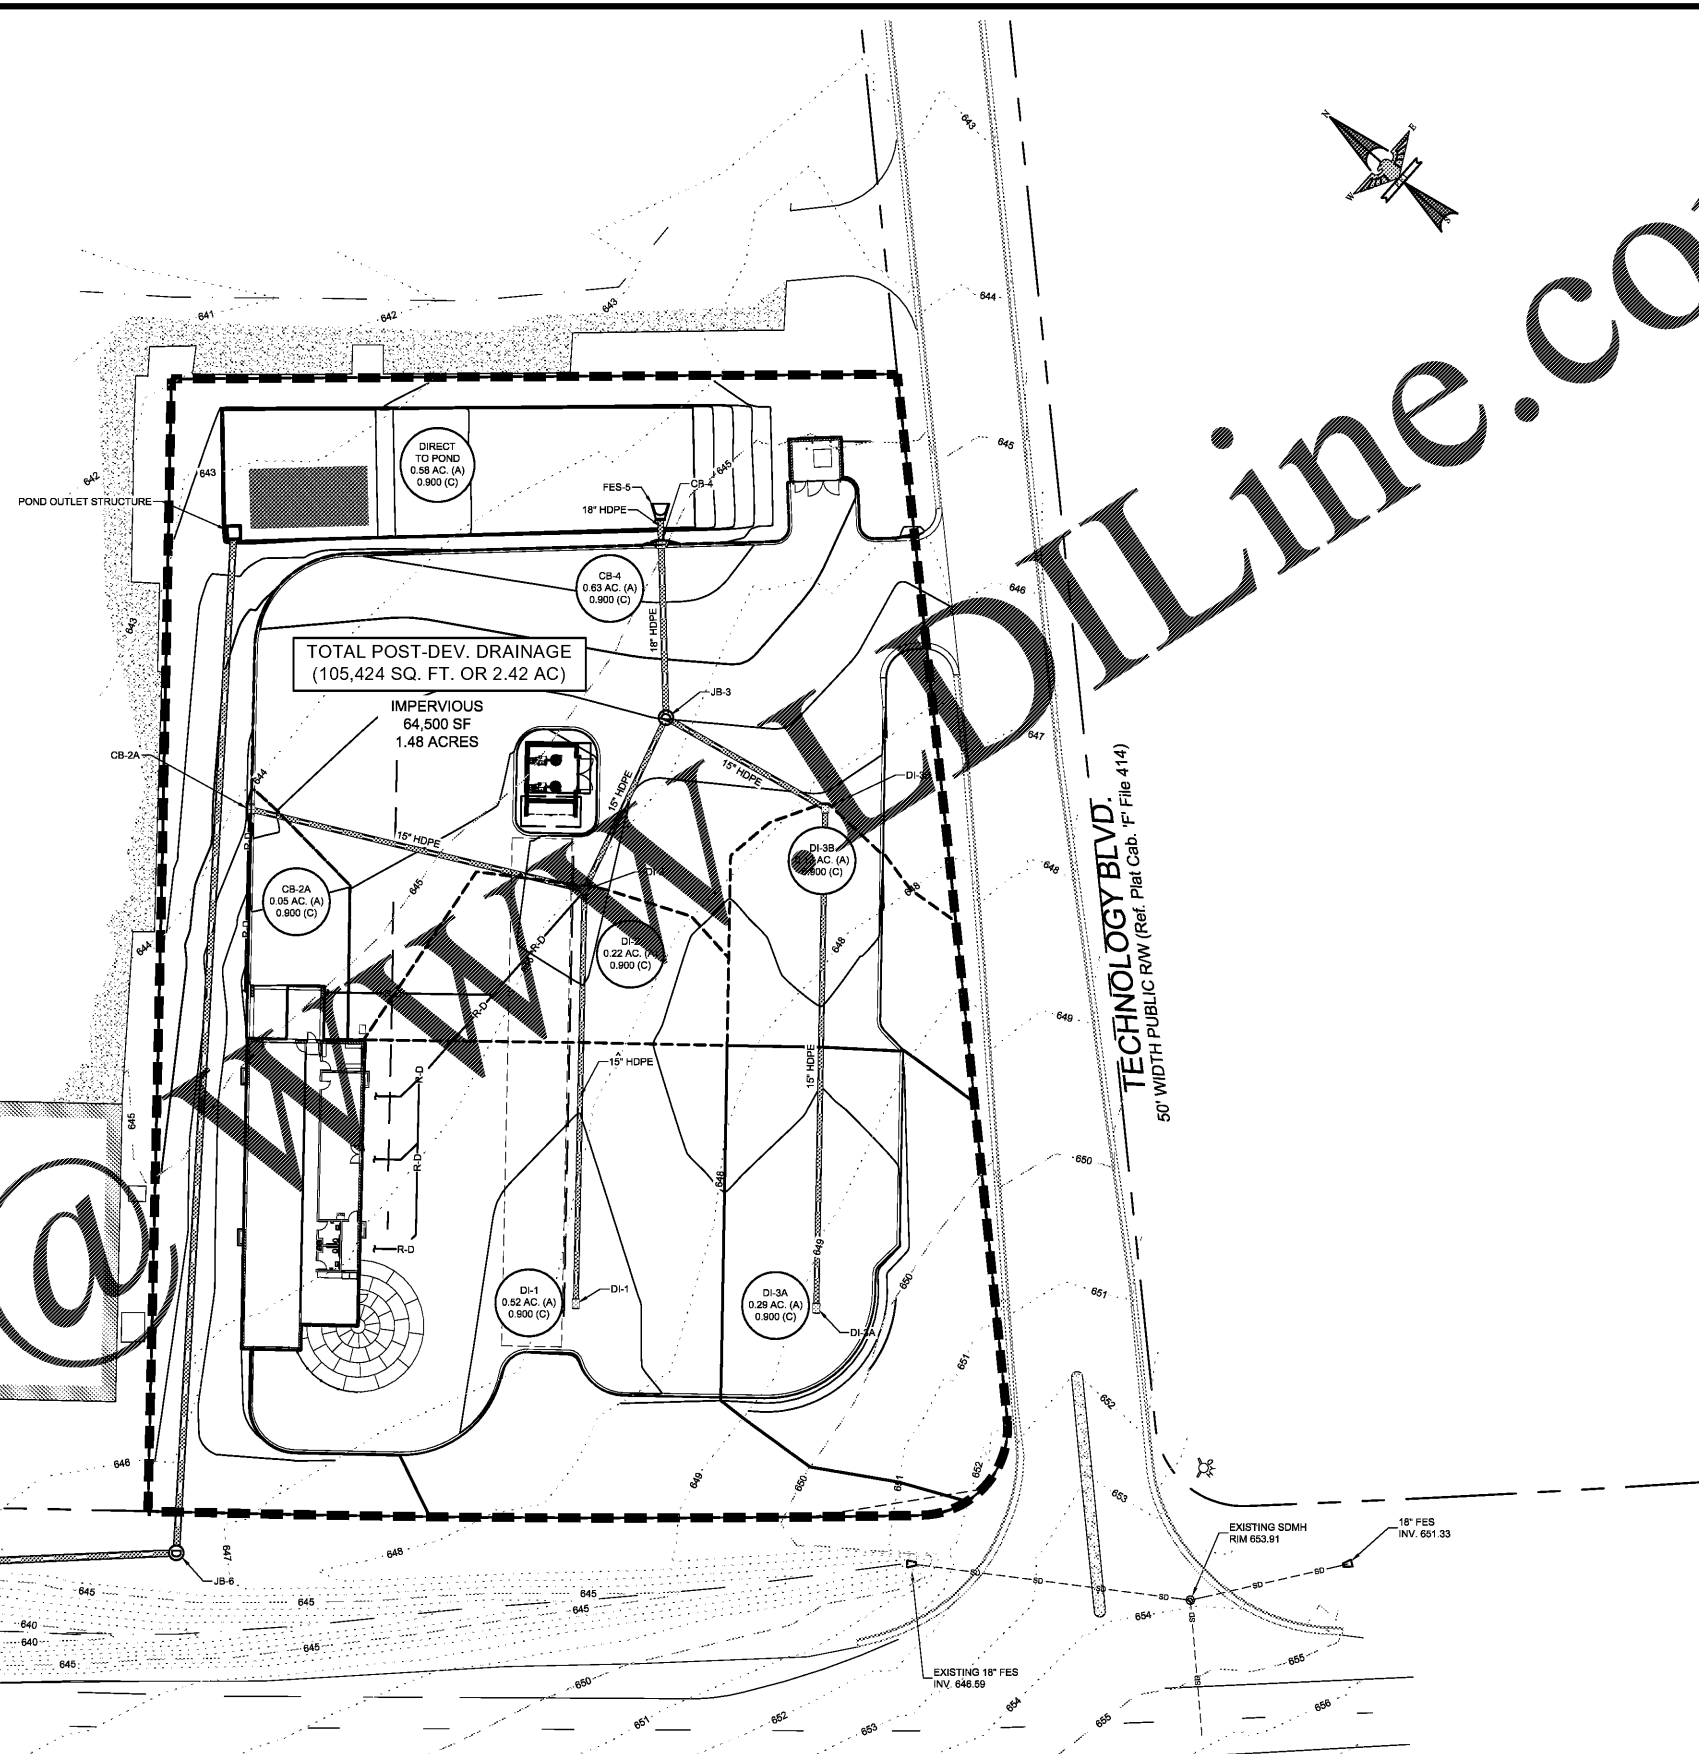


Order Plans

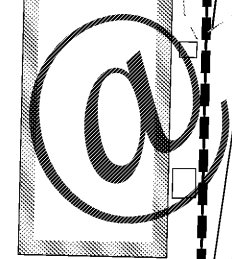


U.S. HIGHWAY 74
200' WIDTH PUBLIC RW

TECHNOLOGY BLVD.
50' WIDTH PUBLIC RW (Ref. Plat Cab. 'F' File 414)

TOTAL POST-DEV. DRAINAGE
(105,424 SQ. FT. OR 2.42 AC)


IMPERVIOUS
64,500 SF
1.48 ACRES

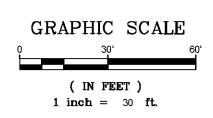

ENGINEERING
FIRM LICENSE # C-0873
2013A Van Buren Avenue
Indian Trail, NC 28079
(704) 882-4222
www.egplm.com

SEAL
14959
NORTH CAROLINA
REGISTERED PROFESSIONAL ENGINEER
HOUSTON, TEXAS

NO.	DATE	BY	ISSUE

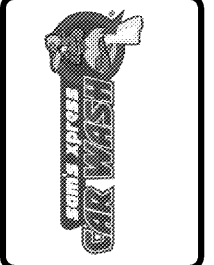

SAM'S XPRESS CAR WASH
TECHNOLOGY DRIVE
INDIAN TRAIL, NC

SAM'S REAL ESTATE
7935 COUNCIL PLACE, SUITE 102
MATTHEWS, NC 28105

DESIGNED BY	JLR	CHECKED BY	JHR
DRAWN BY	JAR	APP. NUMBER	5558
SCALE	AS SHOWN	DATE	07/05/17

DA-POST