


Project
 Sam's Mart
 E. Independence Blvd.
 Indian Trail, NC 28097

Owner
 Sam's Mart
 793 Couch Place
 Suite 200
 Matthews, NC 28105

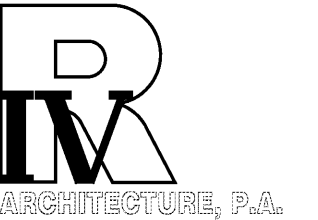

124 Floyd Smith Dr
Suite 375
Charlotte, NC 28262
 Tel - 704 - 688-7500

2000 Sam Rittenburg Blvd
Suite 116
Charleston, SC 29407
 Tel - 843 - 531-6848

www.R4architecture.com

Revision **Date**


Drawn By TRB
Checked By MJR
Issue Date 06-30-17
Project No 160345

Sheet Title

TOWER PLAN

Sheet Number

A102

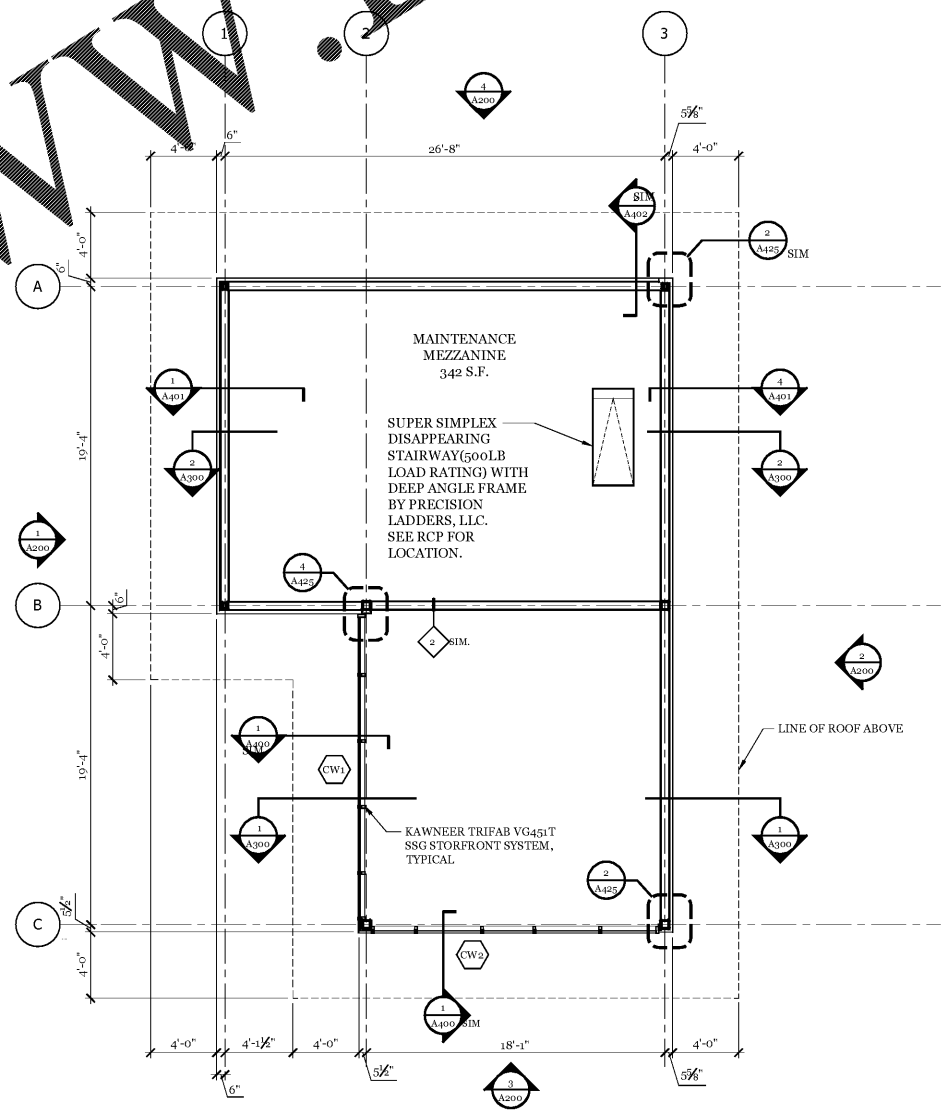

Tower Plan
 3/16" = 1'-0"

Order Plans @

WWW.LDILine.com

ALL RIGHTS RESERVED. REPRODUCTION OR TRANSMISSION IN ANY FORM OR BY ANY MEANS, ELECTRONIC OR MECHANICAL, INCLUDING PHOTOCOPYING, RECORDING, OR BY ANY INFORMATION STORAGE AND RETRIEVAL SYSTEM, WITHOUT PERMISSION IN WRITING FROM LDILINE.COM IS PROHIBITED.