


Project
 Sam's Mart
 E. Independence Blvd.
 Indian Trail, NC 28097

Owner
 Sam's Mart
 793 Council Place
 Suite 200
 Matthews, NC 28105

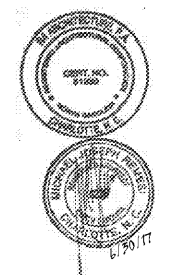

R4
 ARCHITECTURE, P.A.

124 Floyd Smith Dr
 Suite 375
 Charlotte, NC 28262
 Tel - 704 - 688-7500

2000 Sam Rittenburg Blvd
 Suite 116
 Charleston, SC 29407
 Tel - 843 - 531-6848


www.R4architecture.com

| Revision | Date |
|----------|------|
| | |


Drawn By TRB
Checked By MJR
Issue Date 06-30-17
Project No 160345

Sheet Title
 BUILDING SECTIONS


Sheet Number
A300

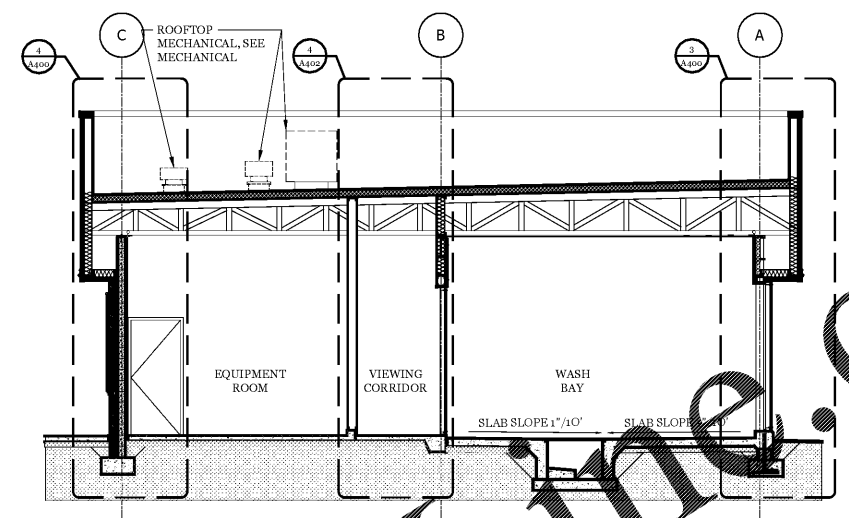

3 Building Section
 3/16" = 1'-0"

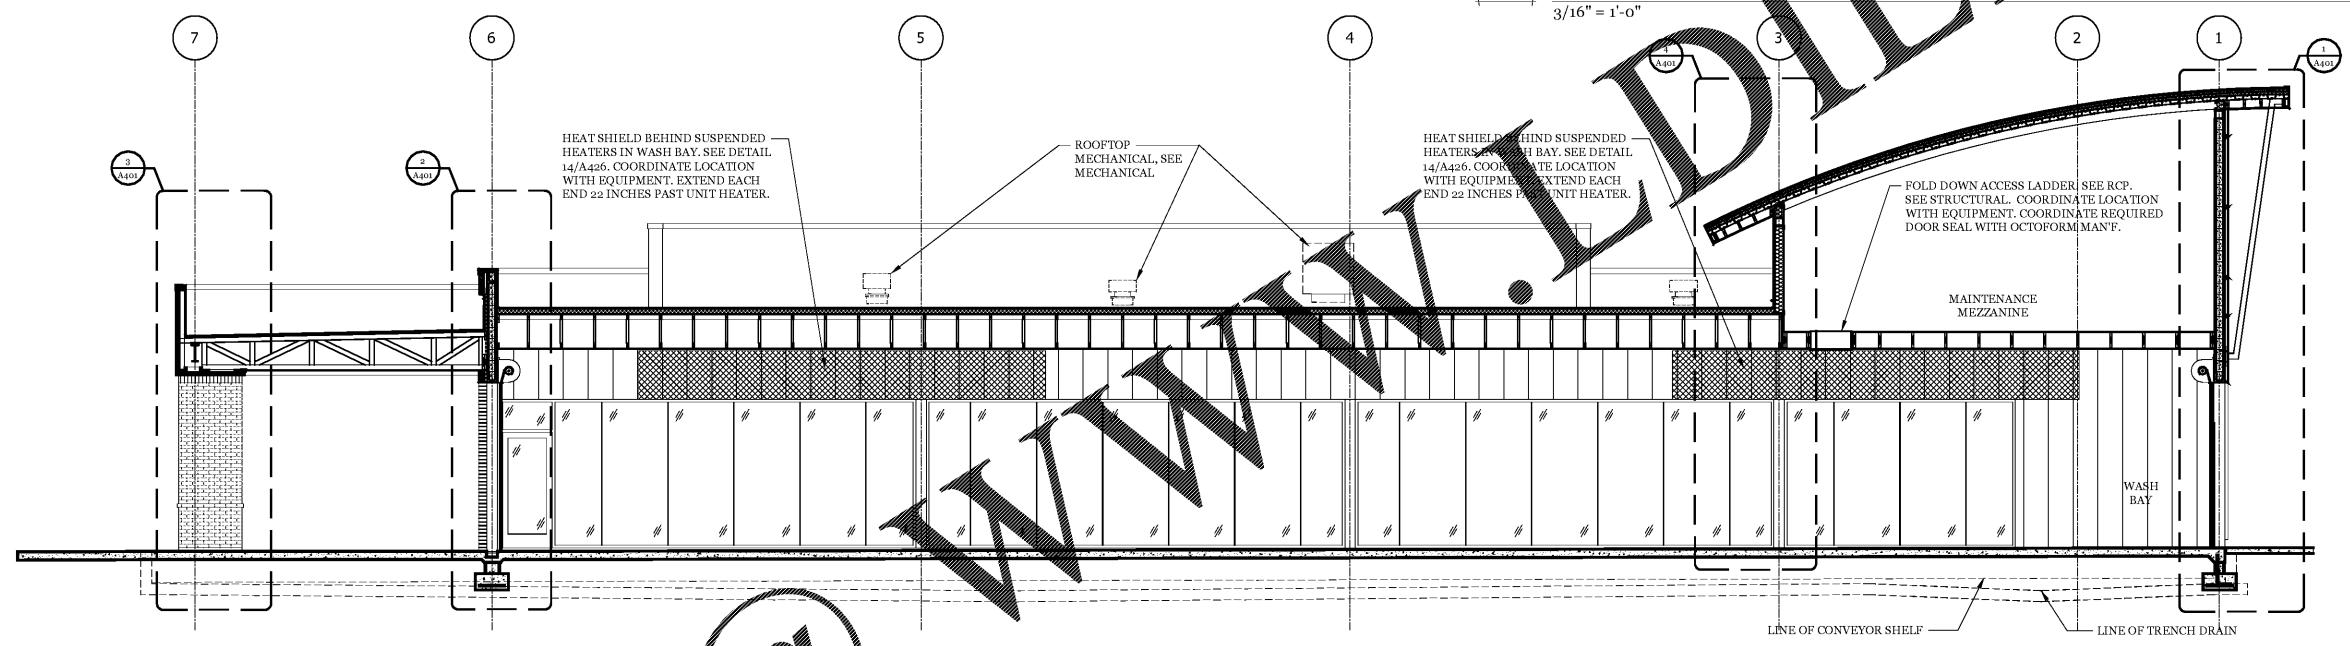

2 Building Section: Wash Bay
 3/16" = 1'-0"

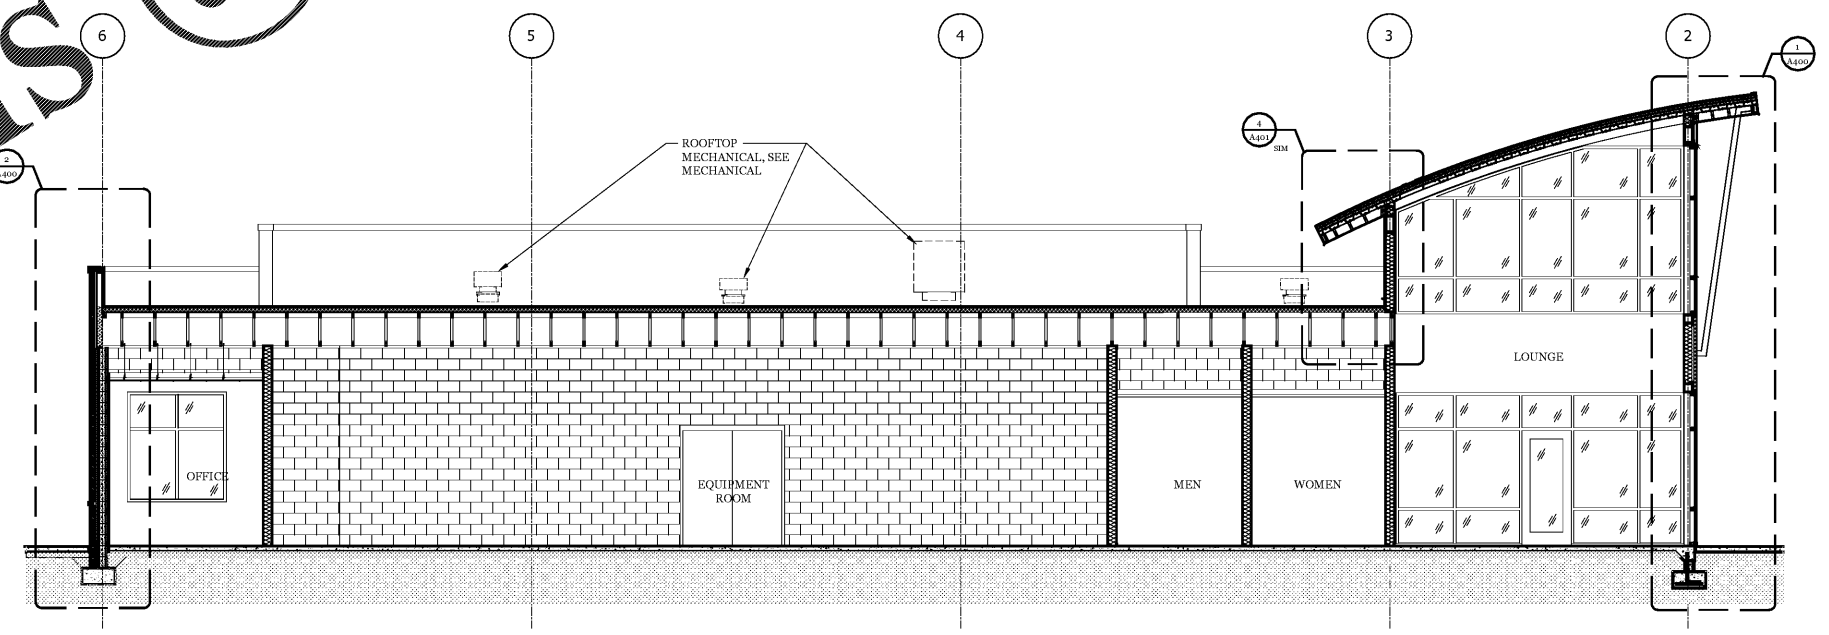

1 Building Section: Equipment Room / Lounge
 3/16" = 1'-0"

Order Plans @

WWW.LDILLINE.COM

ALL RIGHTS RESERVED. NO PART OF THIS DOCUMENT IS TO BE REPRODUCED OR TRANSMITTED IN ANY FORM OR BY ANY MEANS, ELECTRONIC OR MECHANICAL, INCLUDING PHOTOCOPYING, RECORDING, OR BY ANY INFORMATION STORAGE AND RETRIEVAL SYSTEM. WITHOUT THE WRITTEN PERMISSION OF THE ARCHITECT.