
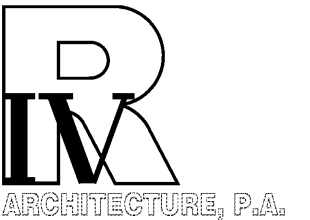


Project
 Sam's Mart
 E. Independence Blvd.
 Indian Trail, NC 28097

Owner
 Sam's Mart
 793 Lenoir Place
 Suite 200
 Matthews, NC 28105

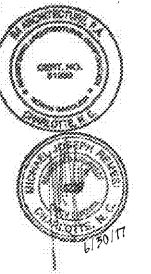

124 Floyd Smith Dr
Suite 375
Charlotte, NC 28262
 Tel - 704 - 688-7500

2000 Sam Rittenburg Blvd
Suite 116
Charleston, SC 29407
 Tel - 843 - 531-6848

www.R4architecture.com

Revision	Date

Drawn By	TRB
Checked By	MJR
Issue Date	06-30-17
Project No	160345


Sheet Title

CASEWORK SECTIONS

Sheet Number

A502

CASEWORK NOTES:
 CASEWORK DESIGN,
 CONSTRUCTION AND
 INSTALLATION BY 809
 DESIGN, GC SHALL
 COORDINATE.

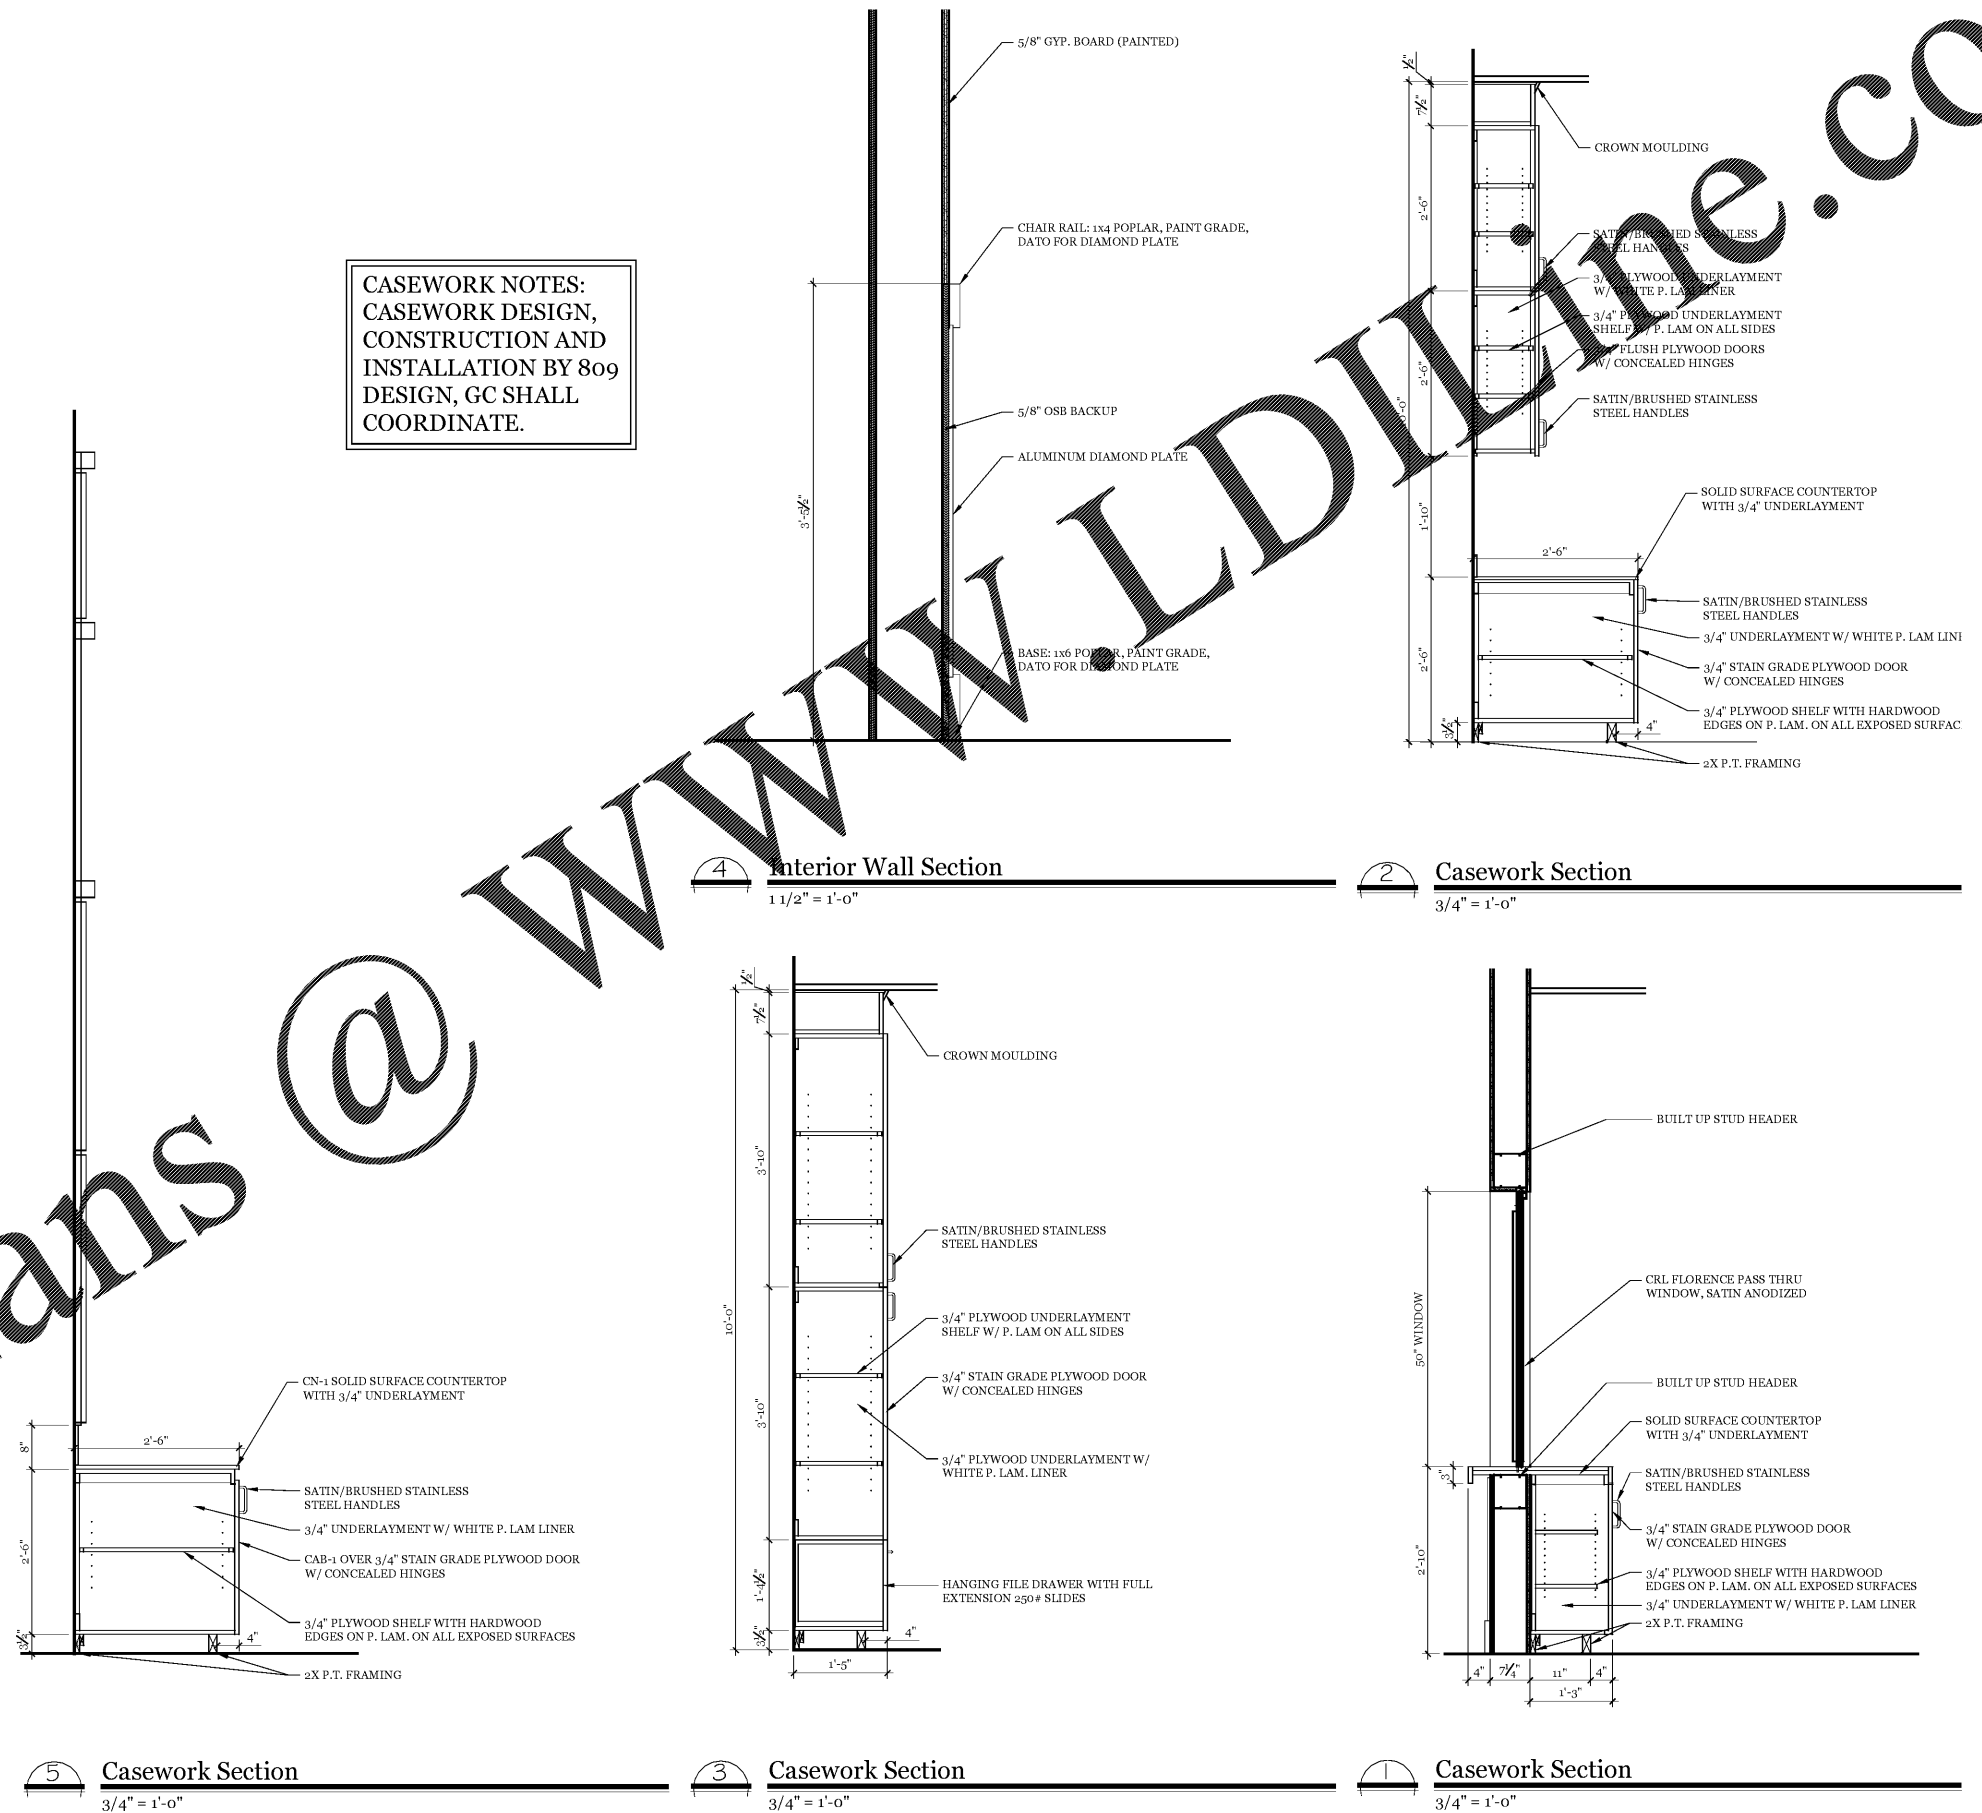

Order Plans @ WWW.LDINLINE.COM

ALL RIGHTS RESERVED. NO PART OF THIS DOCUMENT IS TO BE REPRODUCED, STORED IN A RETRIEVAL SYSTEM, OR TRANSMITTED IN ANY FORM OR BY ANY MEANS, ELECTRONIC OR MECHANICAL, INCLUDING PHOTOCOPYING, RECORDING, OR BY ANY INFORMATION STORAGE AND RETRIEVAL SYSTEM. WITHOUT THE WRITTEN PERMISSION OF THE ARCHITECT.