
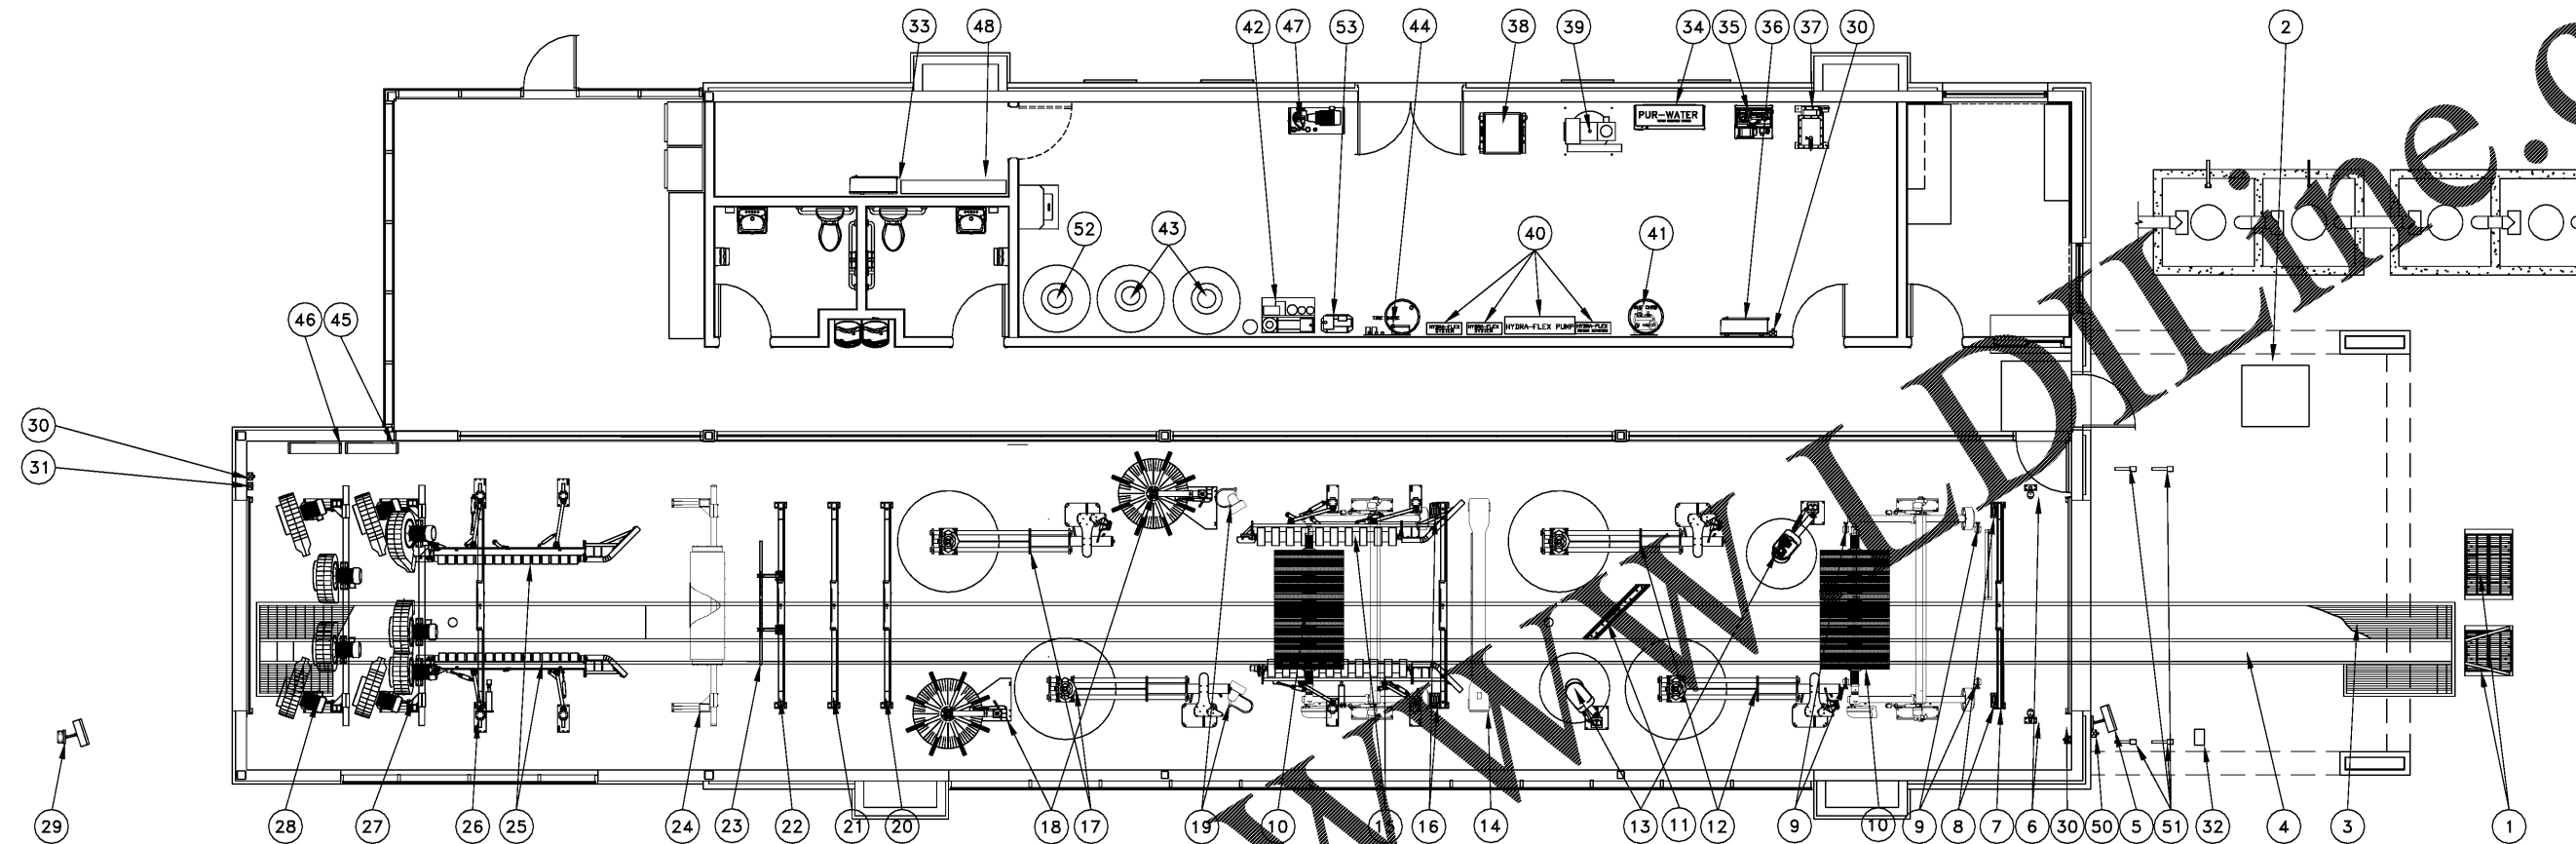


BELANGER, INC. STANDARD NOTE TO CONTRACTORS:
 THIS SET OF DRAWINGS AND DOCUMENTS IS INTENDED AS A SET OF
 GUIDELINES FOR THE PROJECT. THEY MUST BE READ TO INCORPORATE
 ALL APPLICABLE FEDERAL, STATE AND LOCAL CODES INCLUDING FEDERAL
 A.D.A. REQUIREMENTS. THIS SET ASSUMES THAT THERE ARE NO UNUSUAL
 SOIL CONDITIONS. THE FAILURE OF THIS CONDITION MAY REQUIRE
 SIGNIFICANT CHANGES TO THESE DOCUMENTS. IT IS THE RESPONSIBILITY
 OF THE GENERAL CONTRACTOR TO CONFORM TO ALL APPLICABLE CODES
 AND TO INFORM THE OWNERS/ARCHITECTS OF ANY QUESTIONS OR
 CLARIFICATIONS WHICH ARE DESIRED. CONTRACTORS ARE ASSUMED TO
 KNOW ALL OBSERVANCE CONDITIONS.
 THIS DRAWING IS AND SHALL REMAIN THE PROPERTY OF BELANGER, INC.
 USE, REPRODUCTION OR ALTERATION OF THIS DRAWING WITHOUT THE
 EXPRESSED WRITTEN PERMISSION OF BELANGER, INC. IS PROHIBITED.

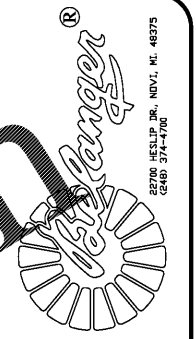

SAMS EXPRESS - WINSTON SALEM, NC
BELANGER TUNNEL SYSTEM
EQUIPMENT SCHEDULE

DRAWN: S. MCBRIDE DATE: 5/13/17
 CHECKED: S. MCBRIDE DATE: 5/13/17
 APPROVED: DATE:
 SCALE: N.T.S. PAPER: 22"x34"

Equipment Schedule

ITEM	QUANTITY	DESCRIPTION	SUPPLIED BY	INSTALLED BY	NOTES
1	1	CORRELATOR	BELANGER	BELANGER	
2	1	MAT WASHER	OTHER	OTHER	
3	1	GRATING	OTHER	OTHER	
4	1	124'-6" DURATRANS CONVEYOR	BELANGER	BELANGER	
5	1	ENTRANCE DIRECTIONAL SIGN	BELANGER	BELANGER	
6	1	BAY ENTRANCE PHOTO-EYE	BELANGER	BELANGER	
7	1	PRESDAK ARCH	BELANGER	BELANGER	
8	1	PRESDAK FOAMERS	BELANGER	BELANGER	
9	2	CHEMICAL TIRE APPLICATORS	BELANGER	BELANGER	
10	2	TOP WHEEL	BELANGER	BELANGER	
11	1	UNDERCARRIAGE	BELANGER	BELANGER	
12	1	QUICKFIRE WRAPS	BELANGER	BELANGER	
13	1	LOW SIDE WASHERS	BELANGER	BELANGER	
14	1	SUDZER ARCH	BELANGER	BELANGER	
15	1	DURA SCRUBBER - TIRE BRUSH	BELANGER	BELANGER	
16	1	TRIPLE ARM POISS W/NEON UTILITY ARCH	BELANGER	BELANGER	
17	1	QUICKFIRE WRAP	BELANGER	BELANGER	
18	1	FULL SIDE WASHER	BELANGER	BELANGER	
19	1	DURASHINERS	BELANGER	BELANGER	
20	1	FRESH WATER RINSE ARCH	BELANGER	BELANGER	
21	1	SEALER W/DRYING AGENT W/NEON	BELANGER	BELANGER	
22	1	WAX-X W/NEON	BELANGER	BELANGER	
23	1	RAIN MANIFOLD - SPOT FREE	BELANGER	BELANGER	
24	1	AIR BLADE DRYER	BELANGER	BELANGER	
25	1	DURASHINER	BELANGER	BELANGER	
26	1	UTILITY ARCH (NEON LIT)	BELANGER	BELANGER	
27	1	50HP AIR CANNON	BELANGER	BELANGER	
28	1	40HP AIR CANNON	BELANGER	BELANGER	
29	1	EXIT WAIT/GO	BELANGER	BELANGER	

Equipment Schedule

ITEM	QUANTITY	DESCRIPTION	SUPPLIED BY	INSTALLED BY	NOTES
30	3	EMERGENCY STOP BUTTON	OTHER	OTHER	
31	1	EXIT LOOP AMPLIFIER	OTHER	OTHER	
32	1	OPERATOR INTERFACE	OTHER	OTHER	
33	1	MAIN POWER DISTRIBUTION PANEL	OTHER	OTHER	
34	1	RECLAIM SYSTEM	BELANGER	BELANGER	
35	1	AQUALINK	BELANGER	BELANGER	
36	1	CARWASH CONTROLLER	OTHER	OTHER	
37	1	PREP-JET PUMP	BELANGER	BELANGER	
38	1	SUPER JET PUMPING STATION	BELANGER	BELANGER	
39	1	10HP AIR COMPRESSOR	BELANGER	BELANGER	
40	1	HYDRAFLEX CHEMICAL DELIVERY	BELANGER	BELANGER	
41	1	MIXSTIRS - BUG CHEMICAL	BELANGER	BELANGER	
42	1	SPOT FREE WATER SYSTEM	BELANGER	BELANGER	
43	1	750GAL SPOT FREE STORAGE TANKS	BELANGER	BELANGER	
44	1	DURASHINER CONTROL	BELANGER	BELANGER	
45	1	50HP DRYER MOTOR STARTER PANEL	BELANGER	BELANGER	
46	1	40HP+5HP MOTOR STARTER PANEL	BELANGER	BELANGER	
47	1	10 HP HYDRAULIC POWER UNIT	BELANGER	BELANGER	
48	1	MOTOR CONTROL PANEL	BELANGER	BELANGER	
49	4	1500 GALLON RECLAIM STORAGE TANKS	OTHER	OTHER	
50	1	START/STOP BUTTON	OTHER	OTHER	
51	4	WASH WANDS	BELANGER	BELANGER	
52	1	750GAL SPOTFREE REJECT STORAGE TANKS	BELANGER	BELANGER	
53	1	SPOT FREE REJECT REPRESS PUMP	BELANGER	BELANGER	

REV DATE ENGR APPR DESCRIPTION
 HARD COPY IS INTENDED TO BE 22"x34" WHEN PRINTED
 SCALE(S) ARE NOT ACCURATE FOR ANY OTHER SIZE

PROJECT #:
WINSTON SALEM

SHEET #:
M2