



22700 HESLIP, DR., NOV., NC. 28775
2540 374-4700

SAMS EXPRESS - WINSTON SALEM, NC

BELANGER CARWASH SYSTEM

UNDERGROUND HIGH PRESSURE PIPING


DRAWN: S. MCBRIDE DATE: 5/19/17
CHECKED: S. MCBRIDE DATE: 5/19/17
APPROVED: S. MCBRIDE DATE: 5/19/17
SCALE: 1/4"=1'-0" PAPER: 22"X34"

REV	DATE	ENGR	APPR	DESCRIPTION
3	6/1/17	SM	SM	ADDED HIGH PRESSURE PIPING

HARD COPY IS INTENDED TO BE 22"X34" WHEN PRINTED
SCALE(S) ARE NOT ACCURATE FOR ANY OTHER SIZE

PROJECT #:
WINSTON SALEM

SHEET #:
P7

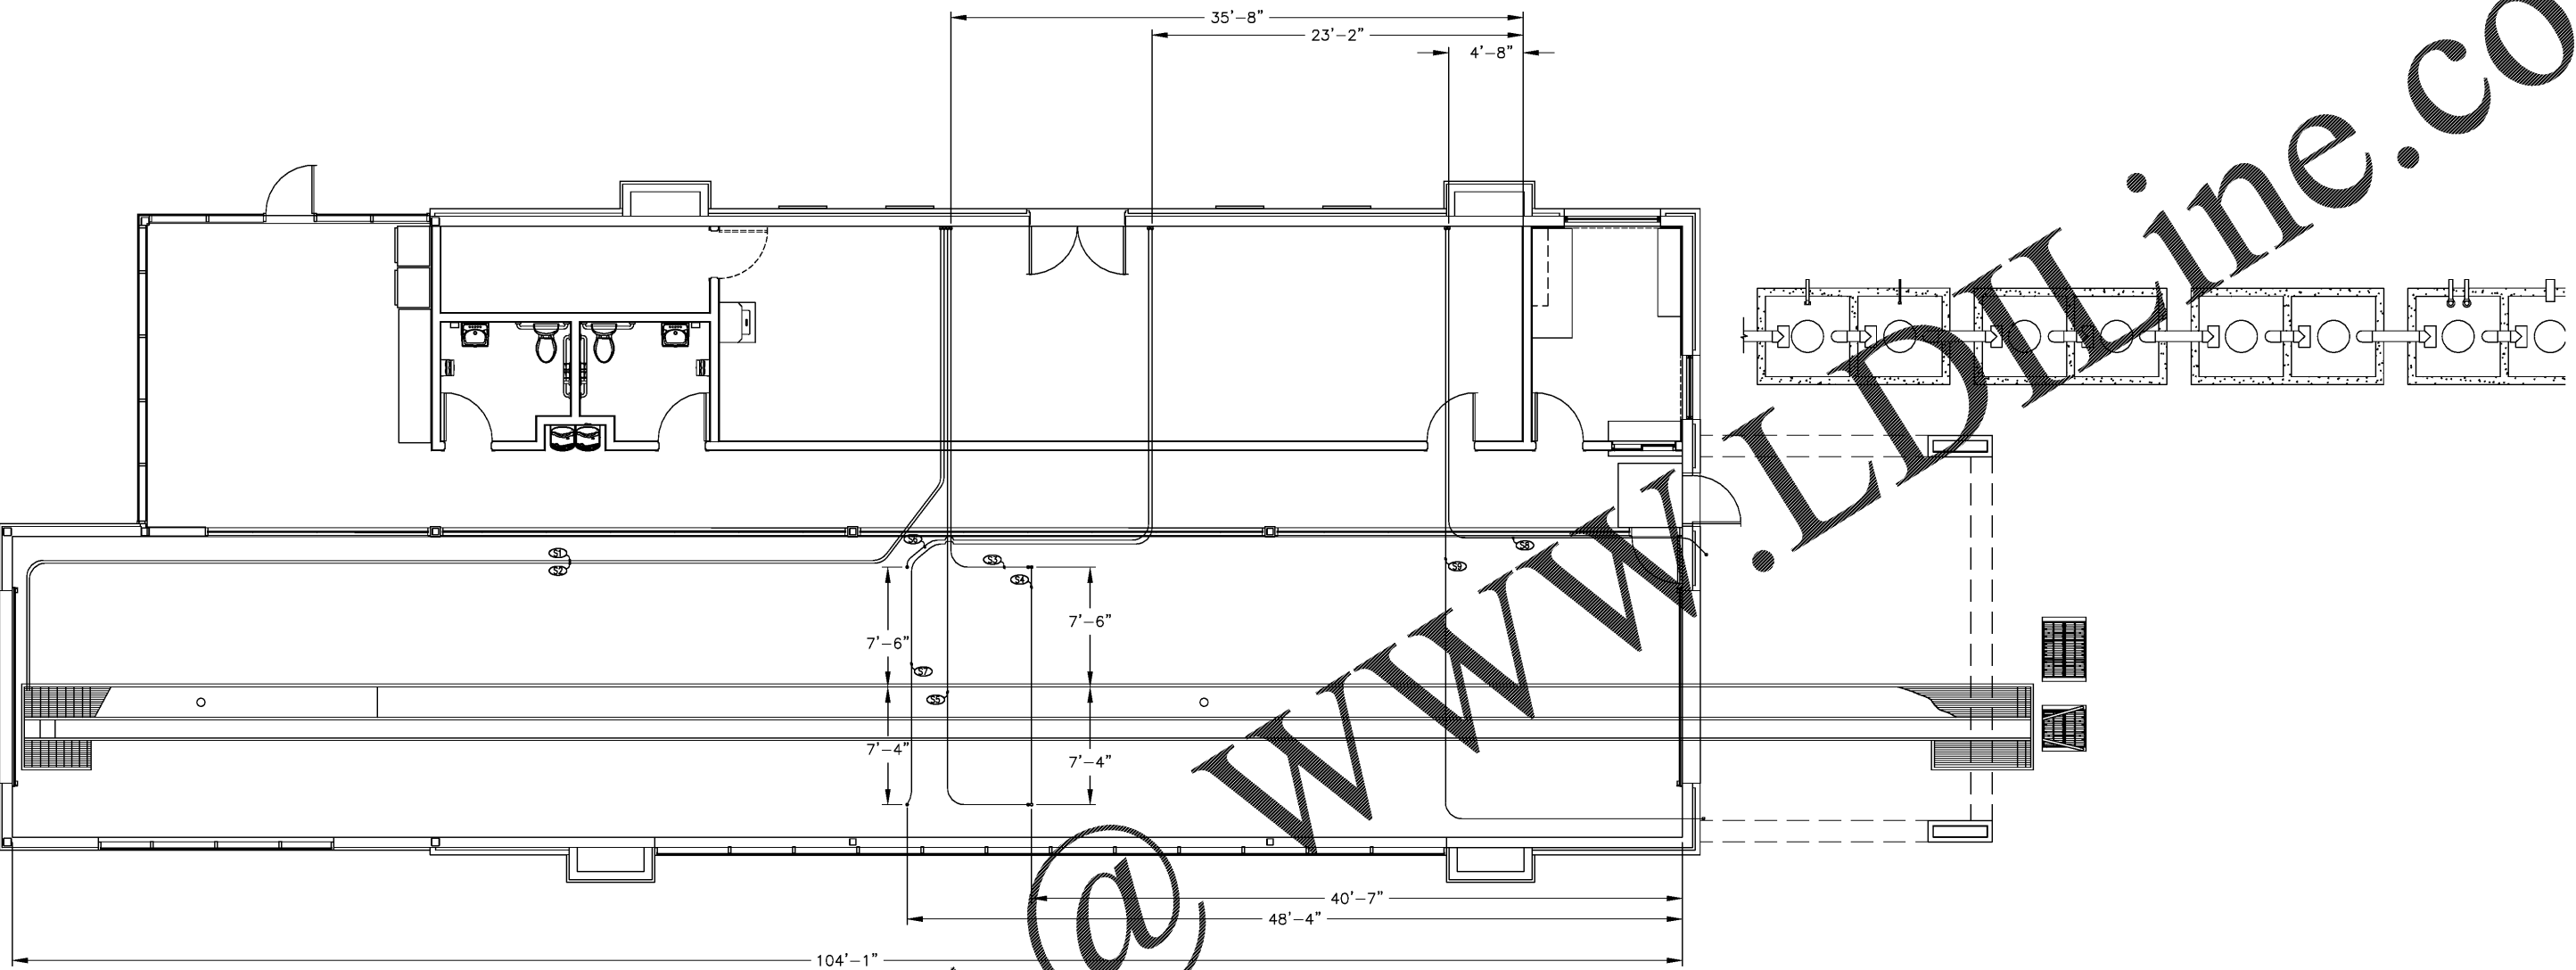

- ALL STUB UPS TO BE 12" ABOVE FINISHED FLOOR, WITH UNGLUED 90 DEGREE ELBOW AT TOP.
- ALL UNDERGROUND PIPES AND CONDUITS TO BE PROVIDED BY GENERAL CONTRACTOR.
 - CAP AND PRESSURE TEST ALL SECTION LINES FOR 24 HOURS AT 30PSI.
 - ALL STUB UPS IN THE RECLAIM TANK TO BE A MINIMUM 6" ABOVE WATER LEVEL. SPRING PIPES DOWN TO 12" ABOVE THE BOTTOM OF THE TANK.
 - DRAIN FROM RECLAIM TO SEWER SHOULD FOLLOW LOCAL CODE.
 - IF NO SAND/OIL SEPARATOR IS AVAILABLE, DRAIN TO FIRST STAGE OF RECLAIM TANK.

BELANGER, INC. STANDARD NOTE TO CONTRACTORS:
THIS SET OF DRAWINGS AND DOCUMENTS IS INTENDED AS A SET OF GUIDELINES FOR THE PROJECT. THEY MUST BE READ TO INCORPORATE ALL APPLICABLE FEDERAL, STATE AND LOCAL CODES INCLUDING FEDERAL, A.D.A. REQUIREMENTS. THIS SET ASSUMES THAT THERE ARE NO UNUSUAL SOIL CONDITIONS. THE FAILURE OF THIS CONDITION MAY REQUIRE SIGNIFICANT CHANGES TO THESE DOCUMENTS. IT IS THE RESPONSIBILITY OF THE GENERAL CONTRACTOR TO CONFORM TO ALL APPLICABLE CODES AND TO INFORM THE OWNERS/ARCHITECTS OF ANY QUESTIONS OR CLARIFICATIONS WHICH ARE DESIRED. CONTRACTORS ARE ASSUMED TO KNOW ALL OBSERVANCE CONDITIONS.

THIS DRAWING IS AND SHALL REMAIN THE PROPERTY OF BELANGER, INC. USE, REPRODUCTION OR ALTERATION OF THIS DRAWING WITHOUT THE EXPRESSED WRITTEN PERMISSION OF BELANGER, INC. IS PROHIBITED.

Order Plans @ www.LDOnline.com