



Order Plans


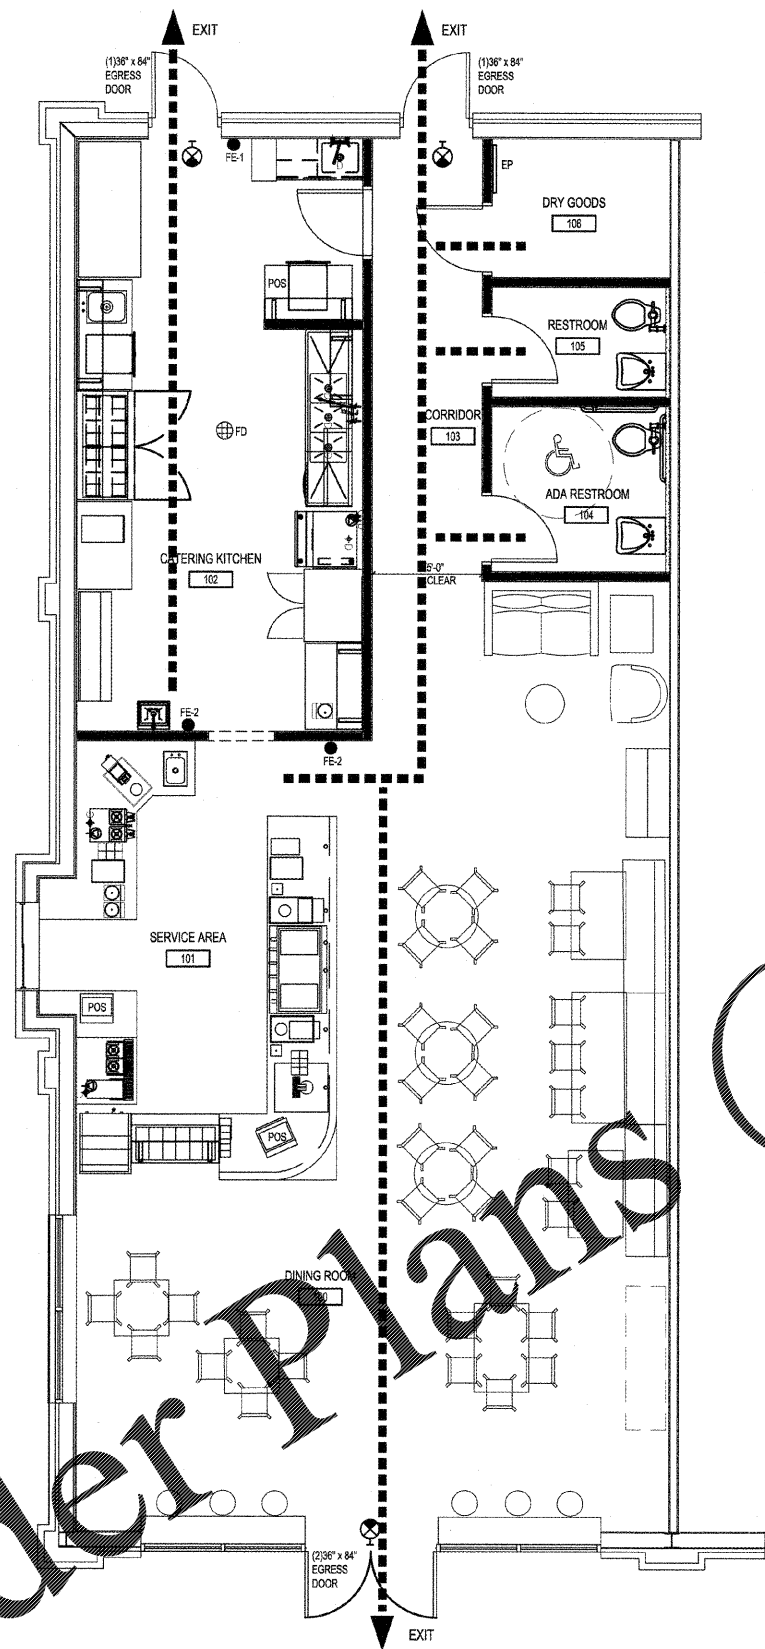


FIRE EXTINGUISHER	
FE-1	TYPE "K"
FE-2	TYPE ABC

LIFE SAFETY NOTES	
	PATH OF EGRESS TRAVEL
	EXIT PROVIDED
	FIRE EXTINGUISHER
	WALL MOUNTED EXIT LIGHT

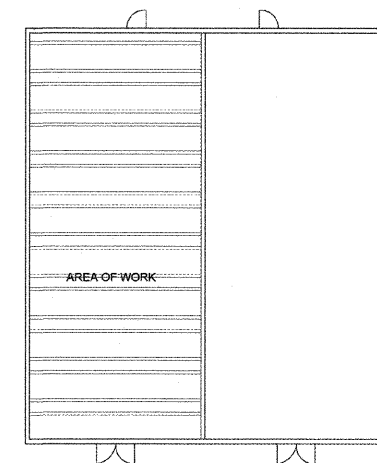

1 LIFE SAFETY PLAN  
 LS-01 SCALE: 1/4" = 1'-0"

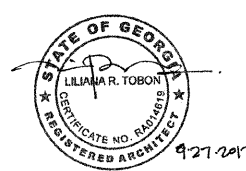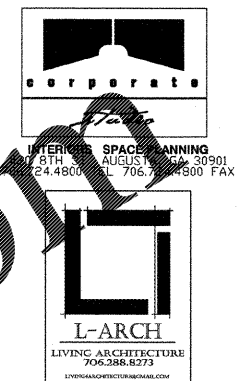

Approved by:  
 2003, Corporate Studio Inc. These drawings are produced by the copyright laws of the United States. These drawings are not to be used for any purpose other than the intended use of the drawings without the written consent of Corporate Studio.  
 Date: 09/25/17

ROOTED  
 COFFEE HOUSE  
 3116 WILLIAM FEW PARKWAY  
 EVANS, GEORGIA

Print Record  
 9-25-17

Revisions

Sheet Title  
 LIFE SAFETY PLAN

Sheet No.  
 LS-01

Scale: